




1 PLAN DETAIL
 A1.2 SCALE: 1"=1'-0"

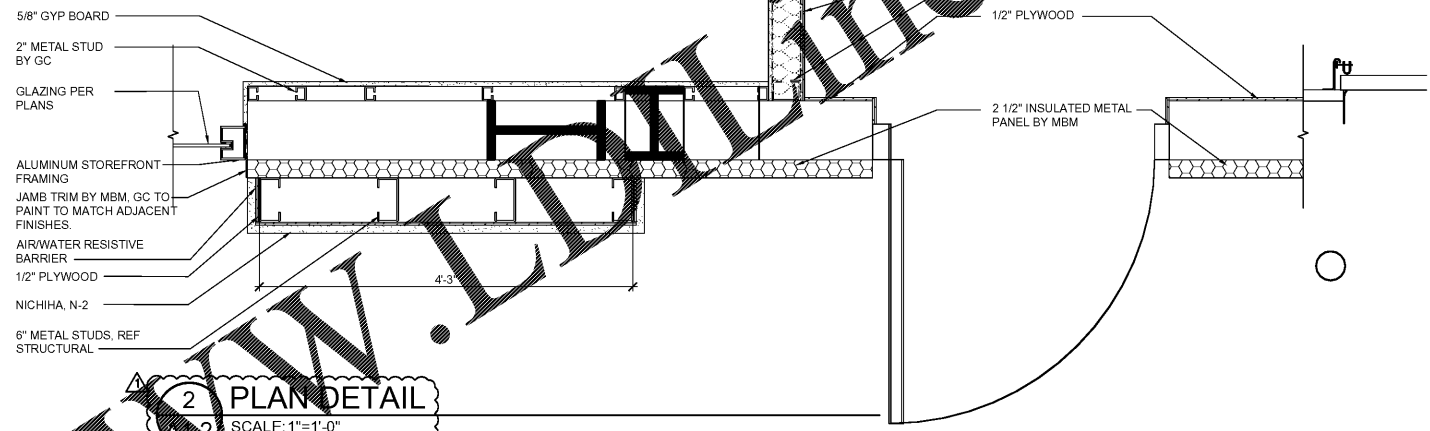

2 PLAN DETAIL
 A1.2 SCALE: 1"=1'-0"

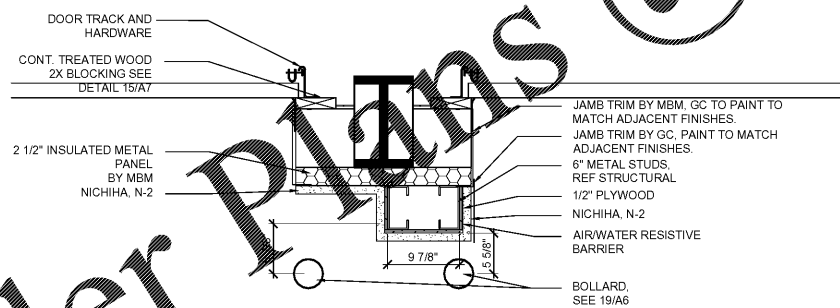

3 PLAN DETAIL
 A1.2 SCALE: 1"=1'-0"

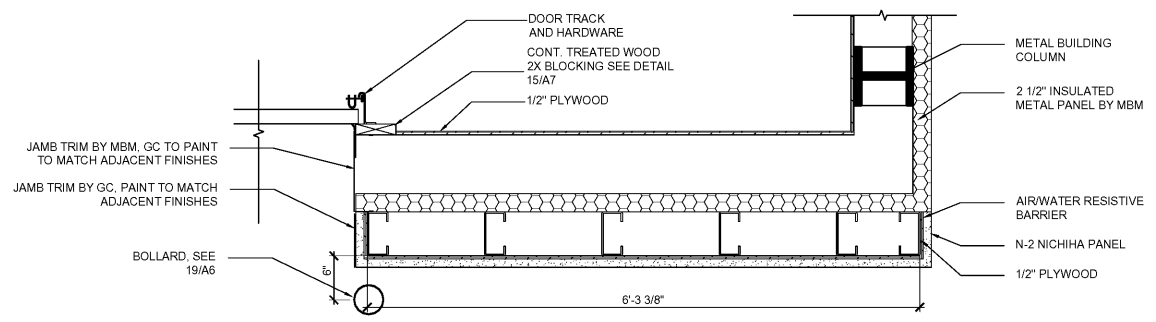

4 PLAN DETAIL
 A1.2 SCALE: 1"=1'-0"


Order Plans @ WWW.LDWLINE.COM

SGA Design Group, P.C.
 1437 South Boulder, Suite 550
 Tulsa, Oklahoma 74119 3609
 p 918.567.8600
 f 918.567.8601
 www.sgadesigngroup.com



REPRODUCTION OF THESE DRAWINGS WITHOUT THE WRITTEN PERMISSION OF SGA DESIGN GROUP, P.C. IS STRICTLY PROHIBITED. ANY REPRODUCTION OR ALTERATION OF THESE DRAWINGS WITHOUT THE WRITTEN PERMISSION OF SGA DESIGN GROUP, P.C. IS STRICTLY PROHIBITED. THE USER OF THESE DRAWINGS AGREES TO HOLD SGA DESIGN GROUP, P.C. HARMLESS FROM AND AGAINST ALL LIABILITY, INCLUDING REASONABLE ATTORNEY'S FEES, ARISING FROM OR RESULTING FROM THE USE OF THESE DRAWINGS. THIS DRAWING IS THE PROPERTY OF BRIDGESTONE RETAIL OPERATIONS, LLC AND IS LOANED ON THE EXPRESS CONDITION THAT IT IS NOT TO BE USED IN ANY WAY DEPENDENT TO THE INTERESTS OF BRIDGESTONE RETAIL OPERATIONS, LLC. ANY REPRODUCTION OR ALTERATION OF THESE DRAWINGS WITHOUT THE WRITTEN PERMISSION OF BRIDGESTONE RETAIL OPERATIONS, LLC IS STRICTLY PROHIBITED.

NEW FCAC STORE
 2019 - JANUARY -SMALLER
 5845 NC HWY 42
 GARNER, NC

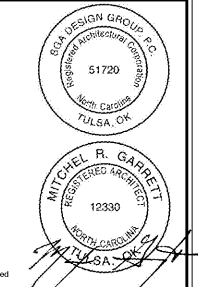

Digitally signed by Mitchell Garrett
 Date: 2019.09.27 15:28:44 -0500
 09/27/2019

ISSUE BLOCK	
Δ 09/27/19	ADD #1
PROPERTY NO.:	160017
6 DIGIT NO.:	903065
4 DIGIT NO.:	015P
AOR PROJECT NUMBER:	1965B01
TO PERMIT:	DATE: 07/26/19
TO BID:	DATE: ##-##-##
SHEET TITLE:	
ENLARGED PLAN DETAILS	
SHEET NUMBER:	
A1.2	