




REPRODUCTION OF THIS DRAWING IS PROHIBITED WITHOUT THE WRITTEN PERMISSION OF SGA DESIGN GROUP, P.C. ANY REPRODUCTION OF THIS DRAWING WITHOUT THE WRITTEN PERMISSION OF SGA DESIGN GROUP, P.C. IS A VIOLATION OF THE EXCLUSIVE OWNERSHIP RIGHTS OF SGA DESIGN GROUP, P.C. AND IS LOANED ON THE EXPRESS CONDITION THAT IT IS NOT TO BE USED IN ANY WAY DEPRECIATED TO THE INTERESTS OF BRIDGESTONE RETAIL OPERATIONS, L.L.C. WITHOUT THE WRITTEN PERMISSION OF BRIDGESTONE RETAIL OPERATIONS, L.L.C. ADMISSION TO THE EXCLUSIVE OWNERSHIP RIGHTS OF BRIDGESTONE RETAIL OPERATIONS, L.L.C.

NEW FCAC STORE
 2019 - JANUARY - SMALLER
 5845 NC HWY 42
 GARNER, NC

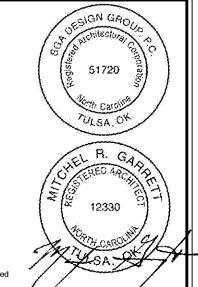


09/27/2019

ISSUE BLOCK	
09/27/19	ADD #1

PROPERTY NO.: 160017
 6 DIGIT NO.: 903065
 4 DIGIT NO.: 015P
 AOR PROJECT NUMBER: 1955801
 TO PERMIT: DATE: 07/26/19
 TO BID: DATE: ###-##-##
 JAD

SHEET TITLE:
BUILDING SECTIONS AND DETAILS

SHEET NUMBER:
A5

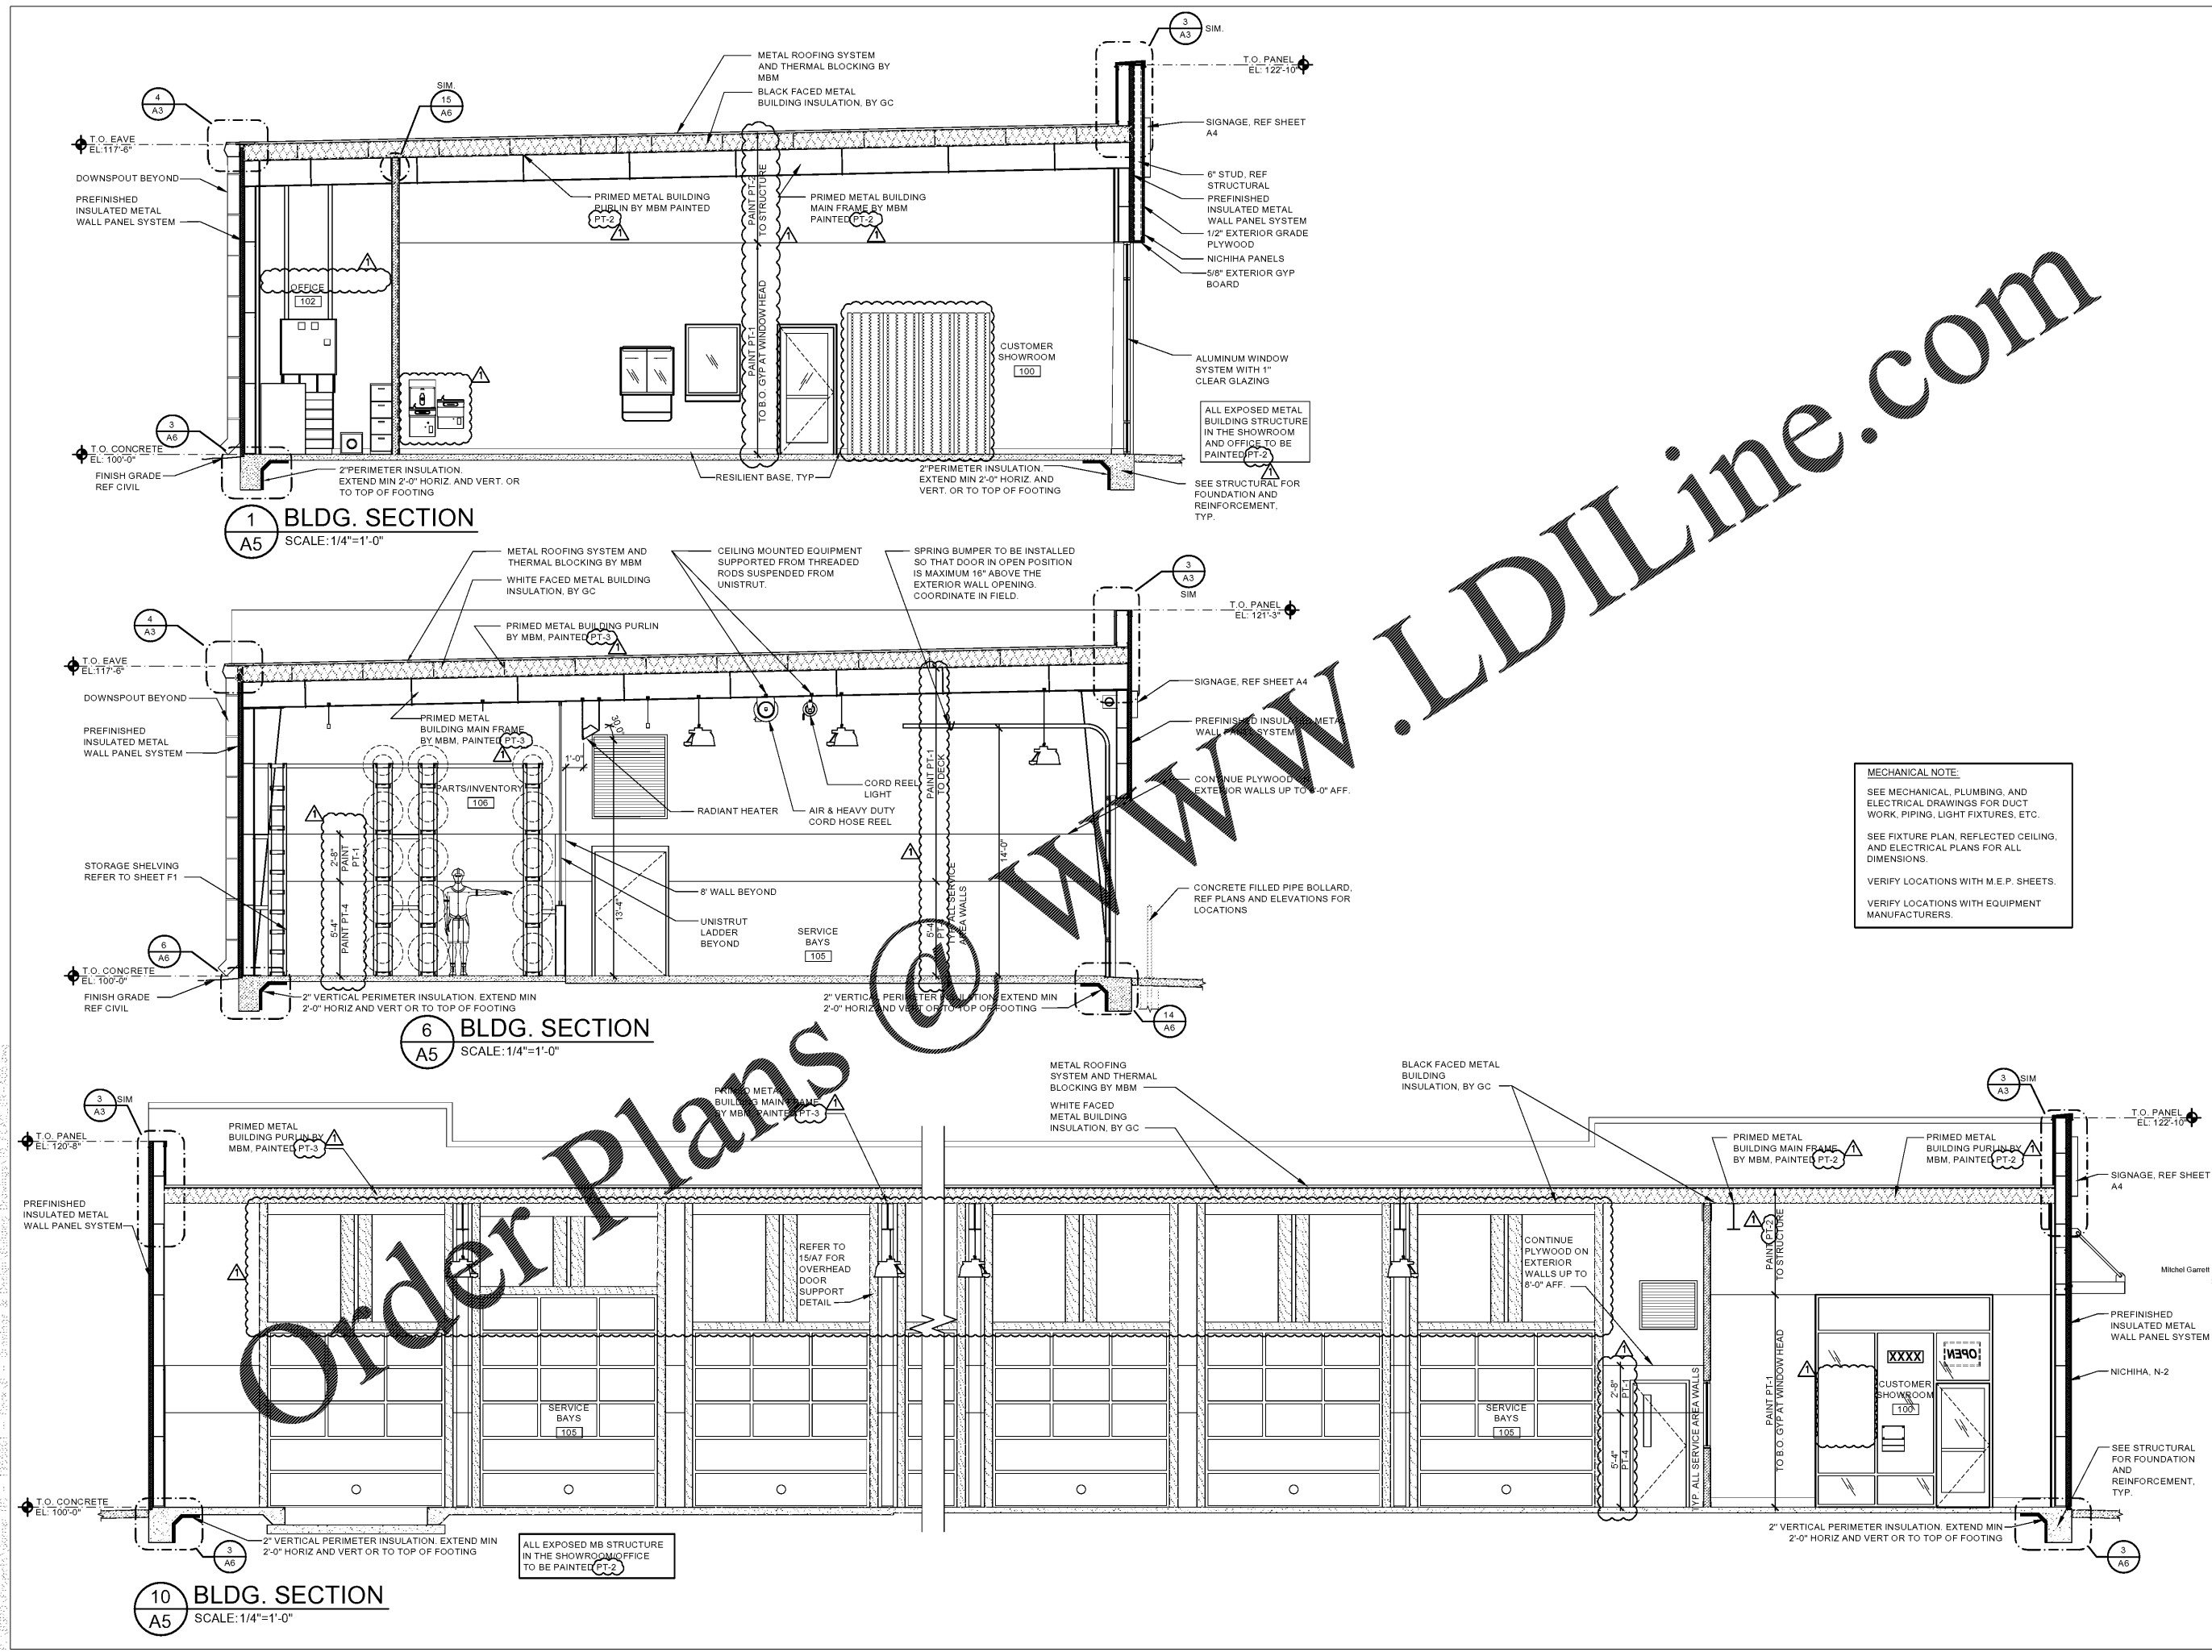

Order Plans

WWW.LDILine.com