


Order Plans @ www.LDILine.com

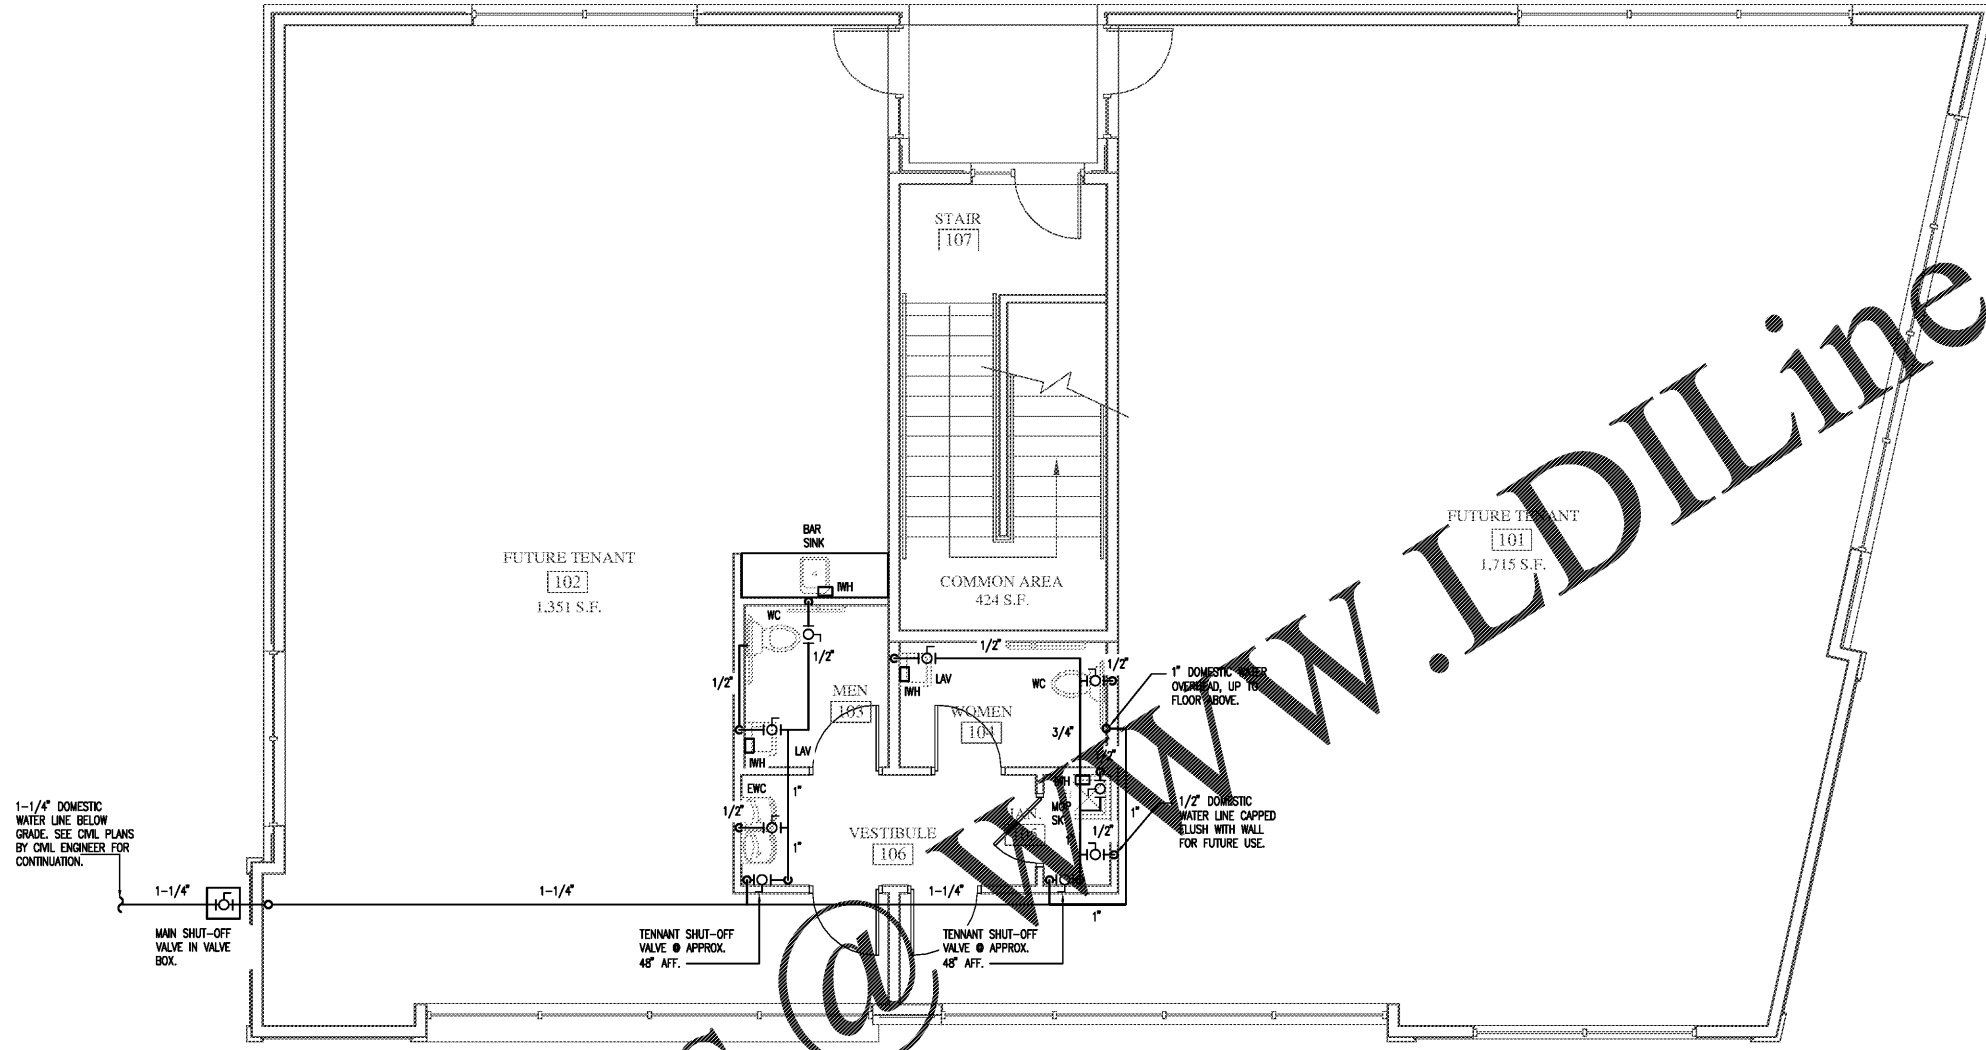

1 1ST FLOOR DOMESTIC WATER PLAN
P-4 1/4"=1'-0"

FOR PRICING ONLY

| REVISIONS | |
|-----------|------|
| NO. | DATE |
| | |
| | |

BH PECAN, LLC
 900 PECAN AVENUE
 CHARLOTTE, NORTH CAROLINA 28205

Project No: 1923
 Scale:
 Date Drawn: 10/04/19
 Sheet Title
 1ST FLOOR DOMESTIC WATER PLAN