




1 ENLARGED STAIR PLAN - FIRST FLOOR
SCALE: 1/2" = 1'-0"

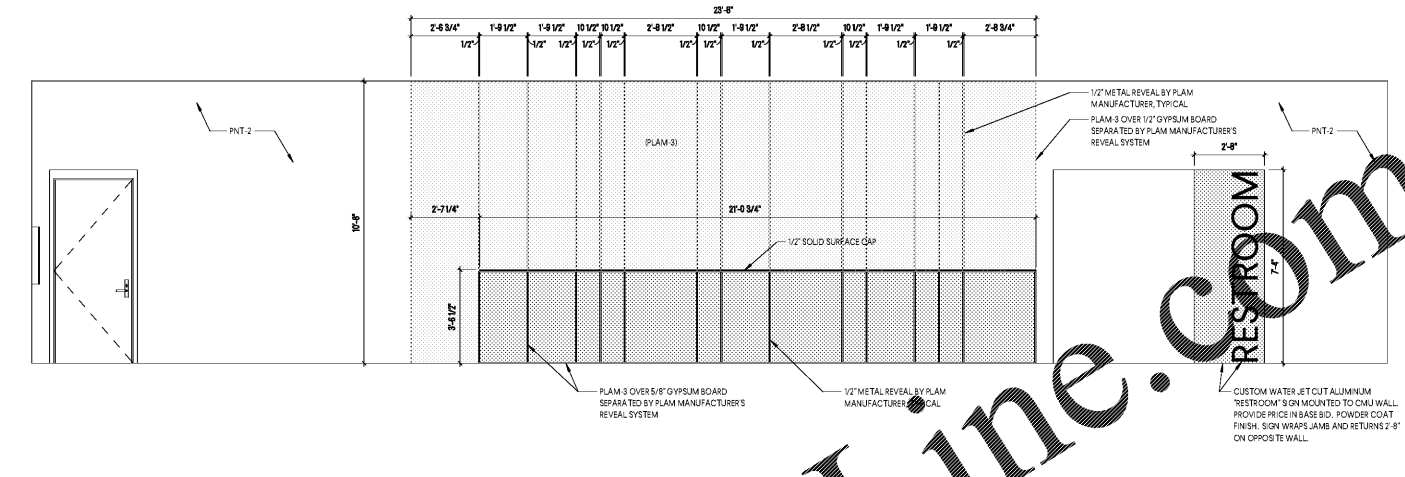


3 NORTH STAIR / INTERIOR ELEVATION - SECOND LEVEL
SCALE: 3/8" = 1'-0"

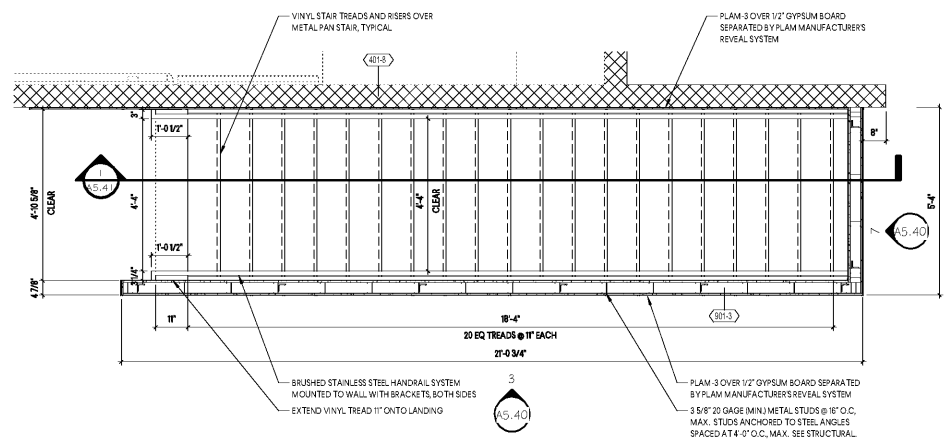


2 ENLARGED STAIR PLAN - SECOND FLOOR
SCALE: 1/2" = 1'-0"

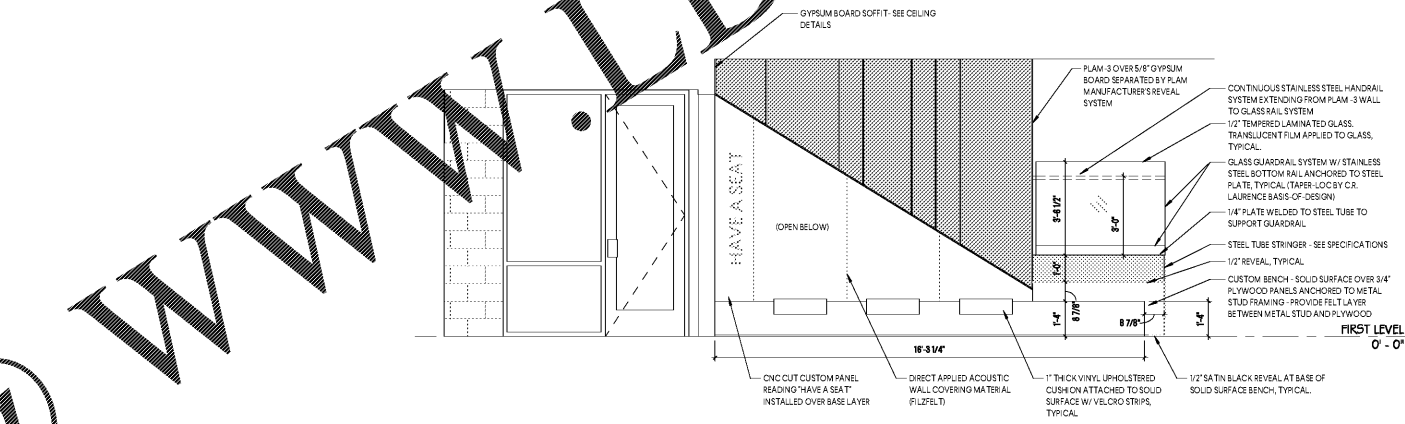

4 NORTH STAIR ELEVATION - FIRST LEVEL
SCALE: 3/8" = 1'-0"

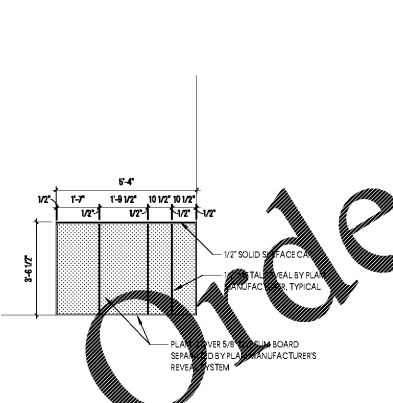

7 WEST STAIR ELEVATION - SECOND LEVEL
SCALE: 3/8" = 1'-0"

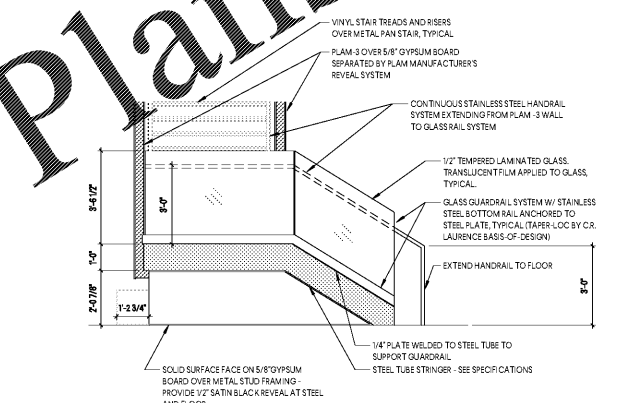

6 WEST STAIR ELEVATION - FIRST LEVEL
SCALE: 3/8" = 1'-0"

- GENERAL NOTES**
- A SEE SPECIFICATIONS FOR METAL PAN STAIR. METAL PAN STAIR IS A DELEGATED DESIGN SUBMITTAL. METAL PAN STAIR PROVIDER IS TO PROVIDE SHOP DRAWINGS DETAILING MEMBER SIZES, SUPPORT REQUIREMENTS, DETAILS, AND OTHER CONDITIONS RELATED TO THE DESIGN OF THE STAIR. SEE SPECIFICATIONS.
 - B PLM-3 BASES OF DESIGN IS FORMICA HARDSTOP. SEE SPECIFICATIONS. PLM-3 IS INSTALLED ON GYPSUM WALLBOARD. ALL JOINTS, END CONDITIONS, END OF WALL, TOP OF PANEL, BOTTOM OF PANEL, AND CORNERS UTILIZE MANUFACTURER'S STANDARD TRIM PIECES. PROVIDE BRUSHED ALUMINUM FINISH.
 - C GLASS GUARDRAIL SYSTEM BASIS OF DESIGN IS C.R. LAURENCE TAPER LOC DRY GLAZED RAILING SYSTEM W/ CONTINUOUS BASE RAIL ANCHORED TO STEEL PLATE, WELDED TO STEEL TUBE STRINGER. FOR HANDRAIL TO BE CONTINUOUS, GLASS PLANE MUST ALIGN WITH THE PLANE OF THE PLM-3 WALL, IN PLAN. THIS ALIGNMENT REQUIRES A CONTINUOUS STEEL PLATE WELDED TO THE STRINGER TO BRING THE RAILING SYSTEM INTO ALIGNMENT.
 - D STAIR HANDRAIL IS A BRUSHED STAINLESS STEEL, CUSTOM HANDRAIL, CONTINUOUS FROM THE PLM-3 WALL, TO THE GLASS RAILING SYSTEM. WHERE DISTANCE FROM WALL VARIES, PROVIDE EXPOSED BLOCKING FOR MOUNTING. EXPOSED BLOCKING SHALL BE 3-INCH DIAM. PAINT GRADE POPLAR, PAINTED TO MATCH WALL, W/ CONCEALED FASTENERS.
 - E PROVIDE VINYL TREADS AND RISERS, TYPICAL. PROVIDE MATCHING VINYL LANDING.

WWW.LDILine.com



1219 Wayne Street
Columbia, SC 29201
T 803.766.1235
GMCNETWORK.COM



ISSUE DATE	BID DOCUMENTS
10.24.19	

DRAWN BY: JMW
CHECKED BY: JMW

MILLBROOK ELEMENTARY
SCHOOL - ADDITION AND
RENOVATIONS
255 E PINE LOG RD., AIKEN, SC 29803
GMC # ACOL180004

VERTICAL CIRCULATION
A5.40