


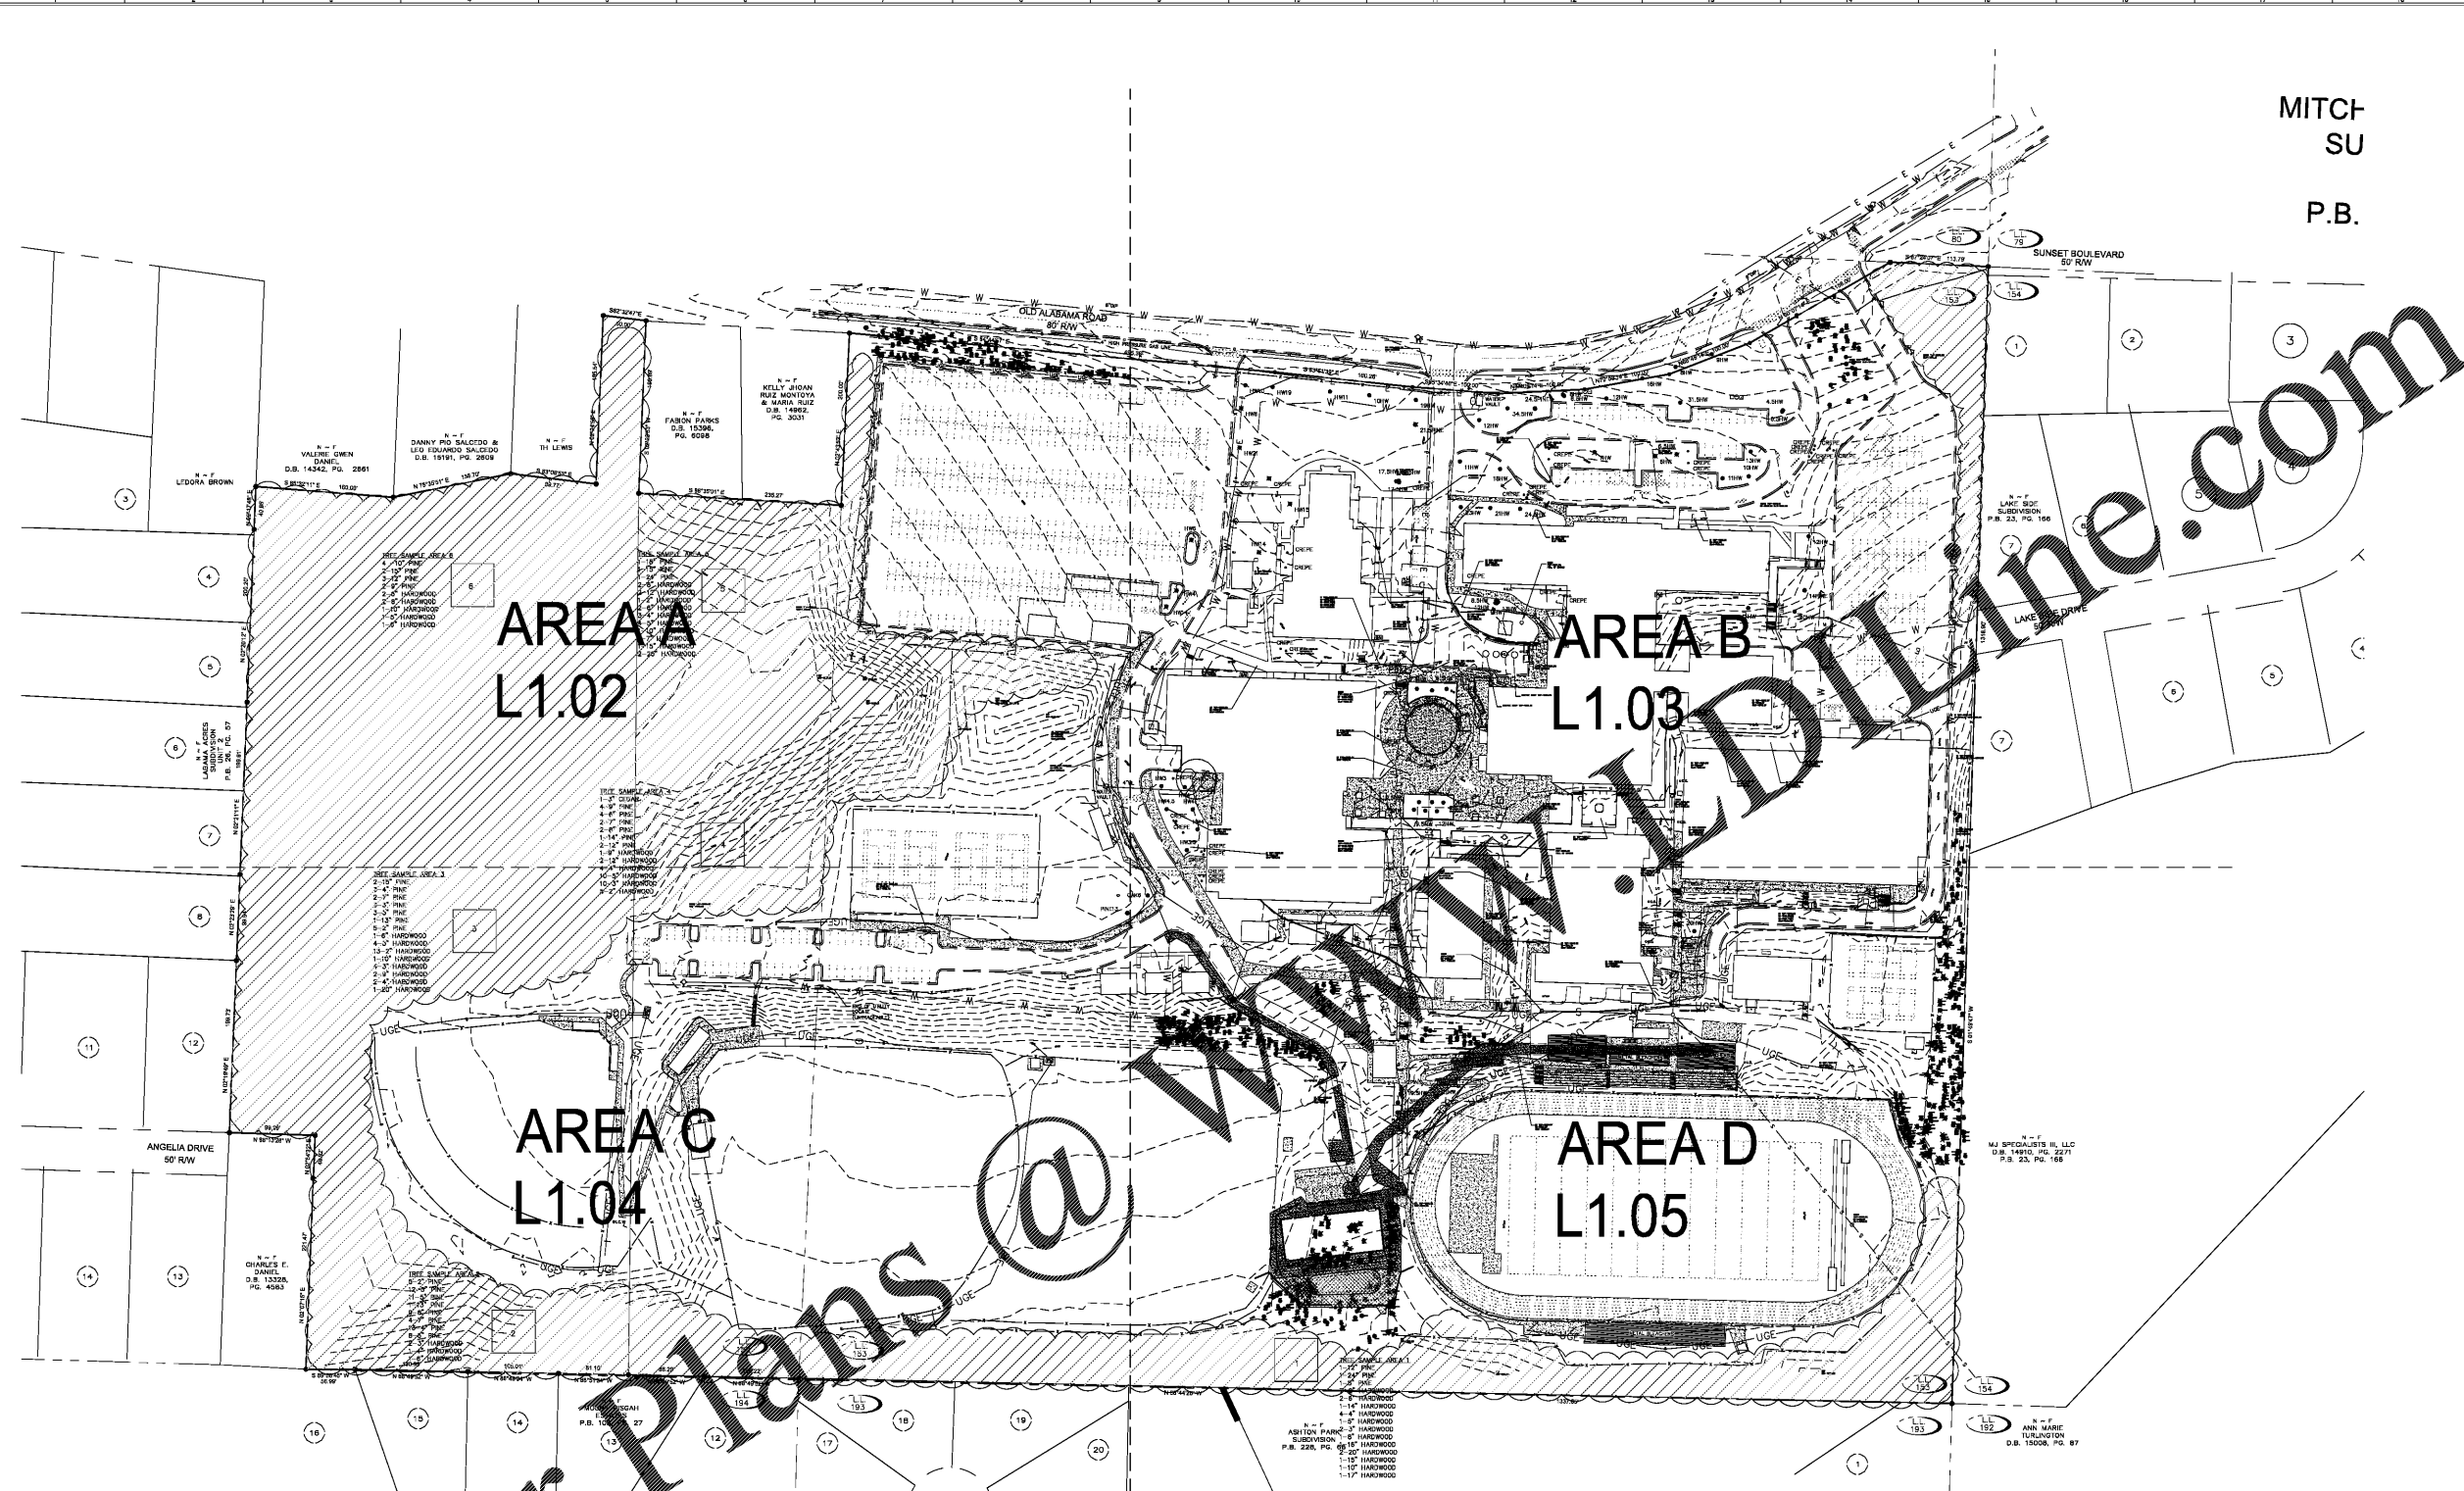

MITCH  
SU  
P.B.



ISSUANCES		
No.	Drawing Issue Description	Date
A	ISSUE FOR BID	11/04/19

**Order Plans @ www.orderplans.com**

TOTAL AREA=13 ACRES  
 MINIMUM TREE DENSITY REQUIREMENT: 15X53=795

TOTAL EDF=AREA A EDF+ AREA B EDF + AREA C EDF+ AREA D EDF =  
 1970+115.2+1056.48 + 528= 3669.68

THE SITE MEET THE MINIMUM TREE DENSITY REQUIREMENT

PEBBLEBROOK HS S5B007 -  
 FIELDHOUSE  
 DOE Facility Code 4066  
 FTE = 2787  
 IU = 143

991 OLD ALABAMA ROAD  
 MABLETON, GA 30126

COBB COUNTY SCHOOL DISTRICT  
 EXISTING OVERALL TREE  
 DEMO AND PROTECTION  
 PLAN

ROBERT JUST	20190224.01
Principal/Designer	Project No.
	11/04/19
Project Manager	Date
Project Architect	
ZHEN FENG	
Staff Architect	

L1.00