

ISSUANCES		
No.	Drawing Issue Description	Date
A	ISSUE FOR BID	11/04/19

LAI
SUE
P.B. 2


7

**PEBBLEBROOK HS S5B007 -
FIELDHOUSE**
DOE Facility Code 4066
FTE = 2787
IU = 143
991 OLD ALABAMA ROAD
MABLETON, GA 30126
COBB COUNTY SCHOOL DISTRICT

TREE SURVEY PLAN AREA B

ROBERT JUST 20190224.01
Principal/Designer
Project No. 11/04/19
Project Manager Date
Project Architect
ZHEN FENG
Staff Architect

L1.03

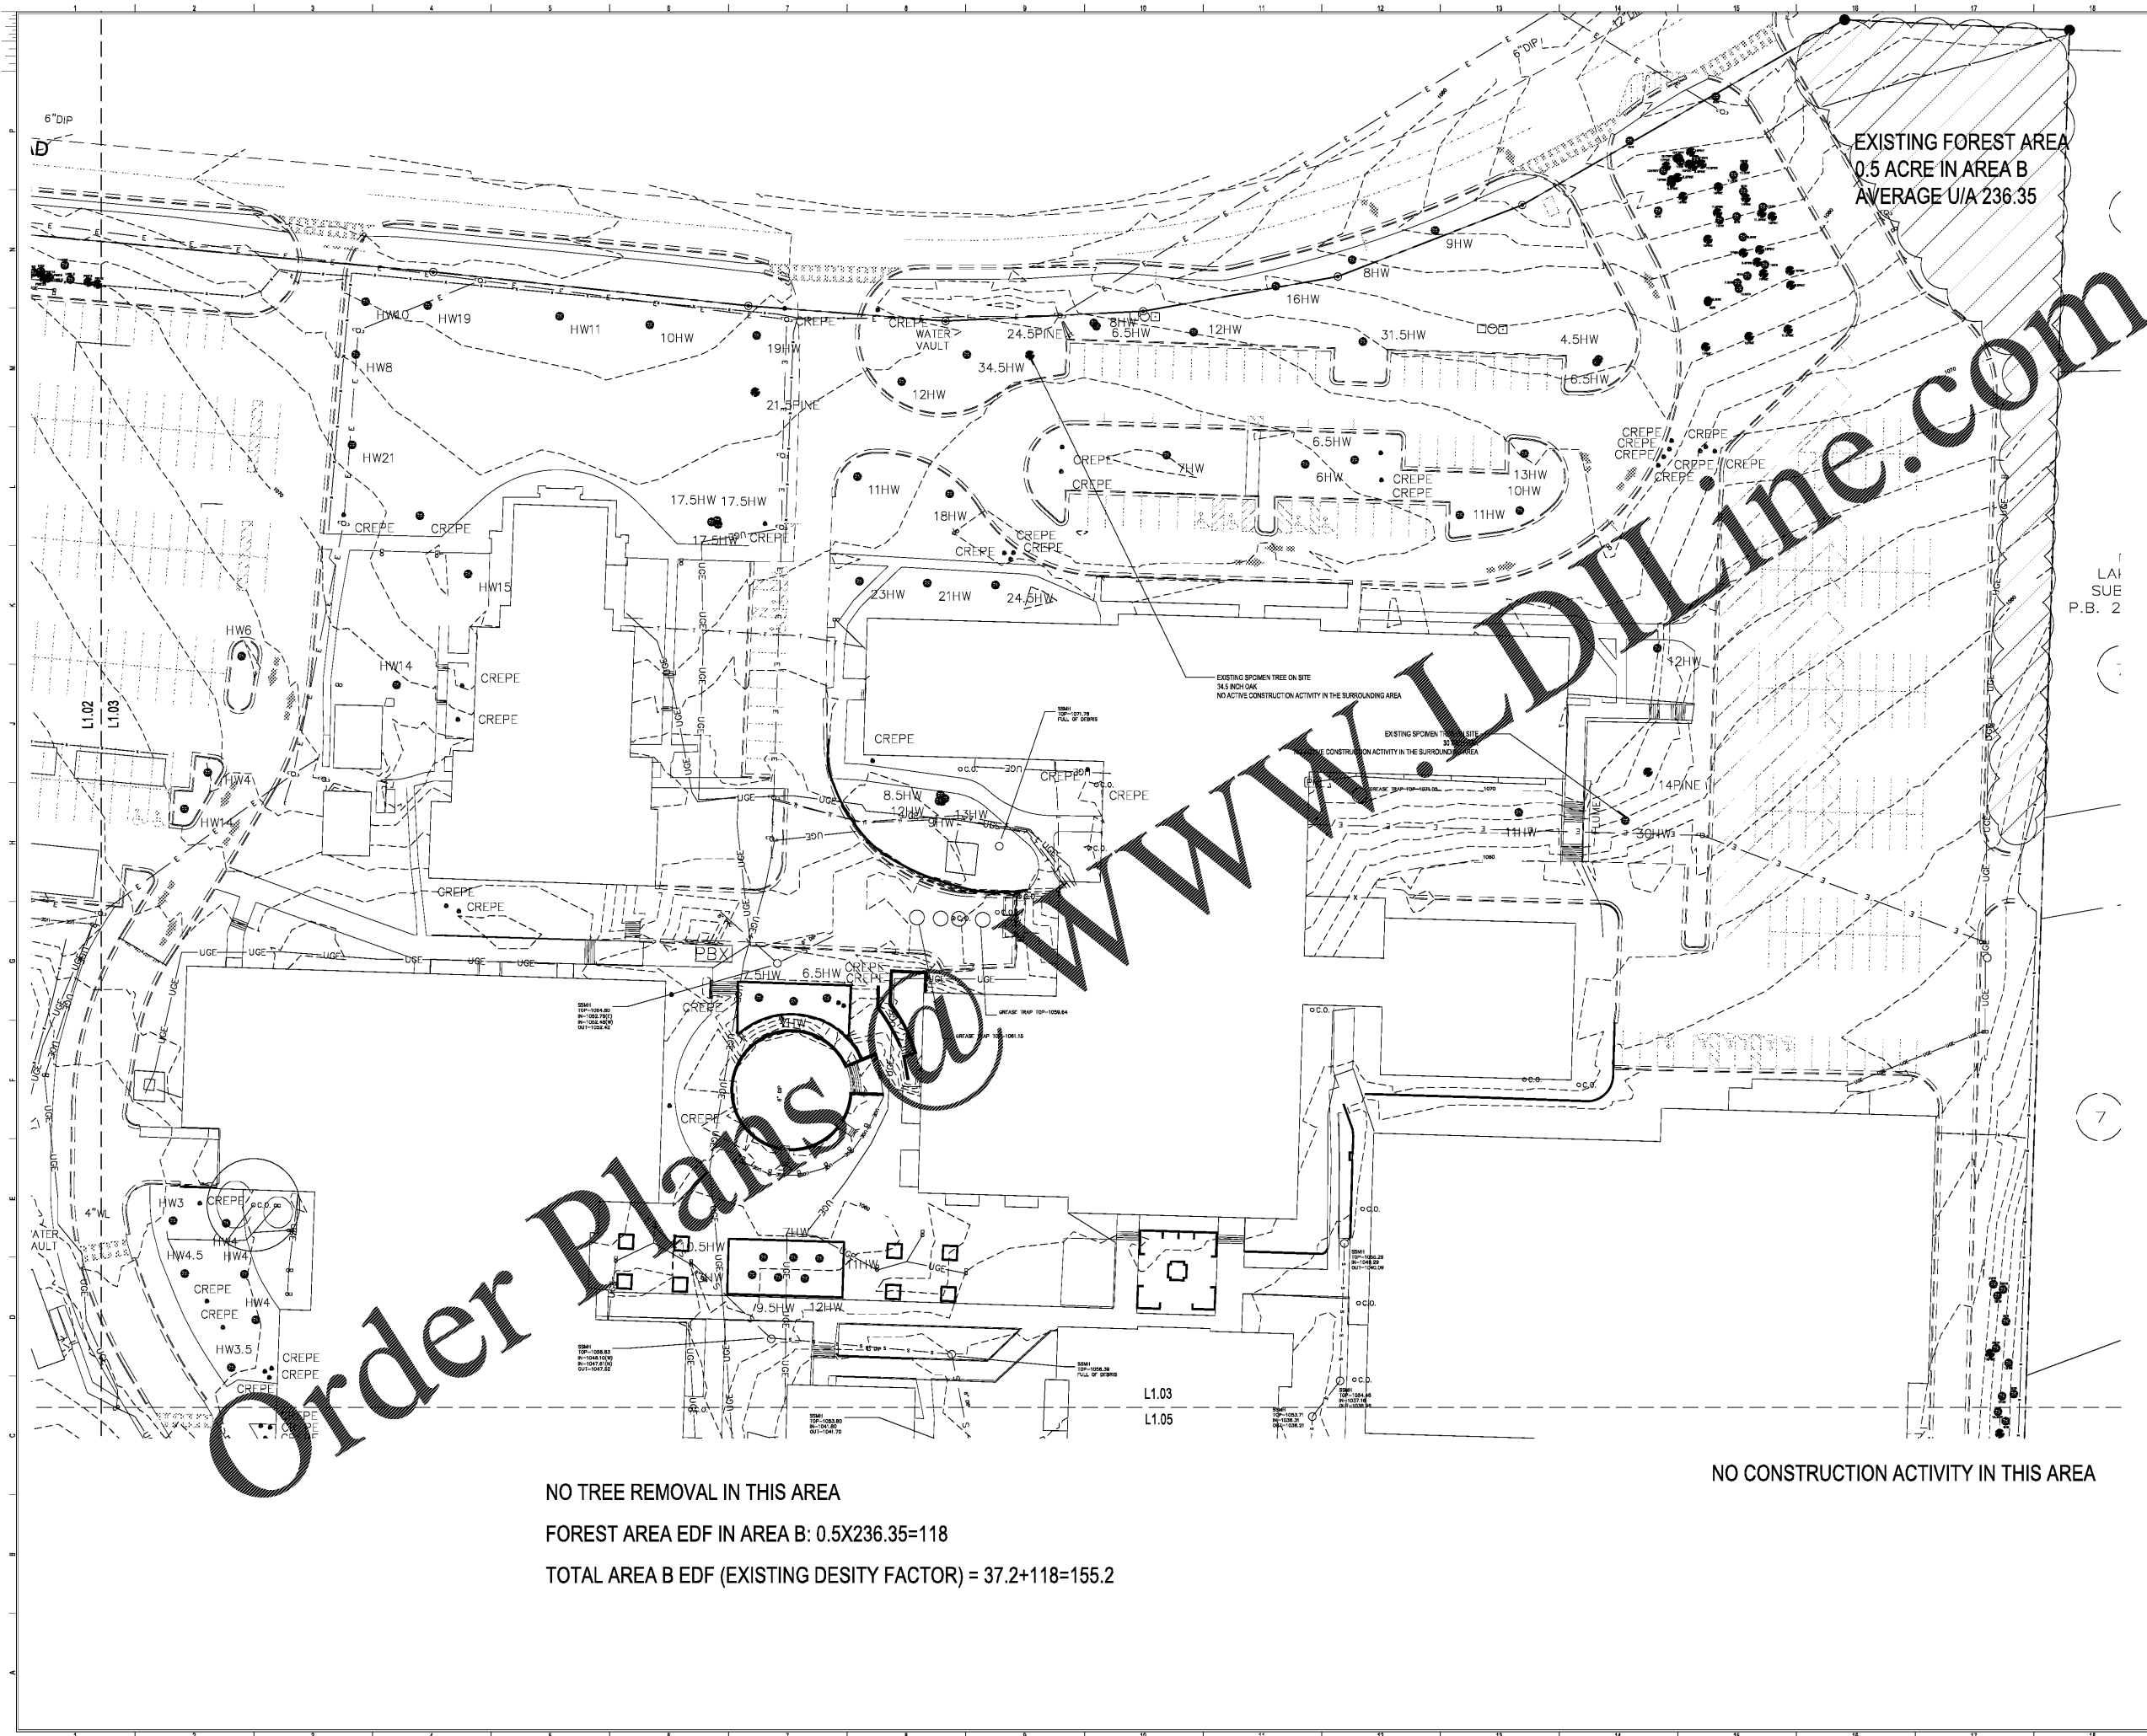

NO TREE REMOVAL IN THIS AREA
FOREST AREA EDF IN AREA B: 0.5X236.35=118
TOTAL AREA B EDF (EXISTING DENSITY FACTOR) = 37.2+118=155.2

NO CONSTRUCTION ACTIVITY IN THIS AREA

Order Plans @ WWW.DIline.com