


Order Plans

1 LEVEL 01 - EOS
EOS-01 1/16" = 1'-0"

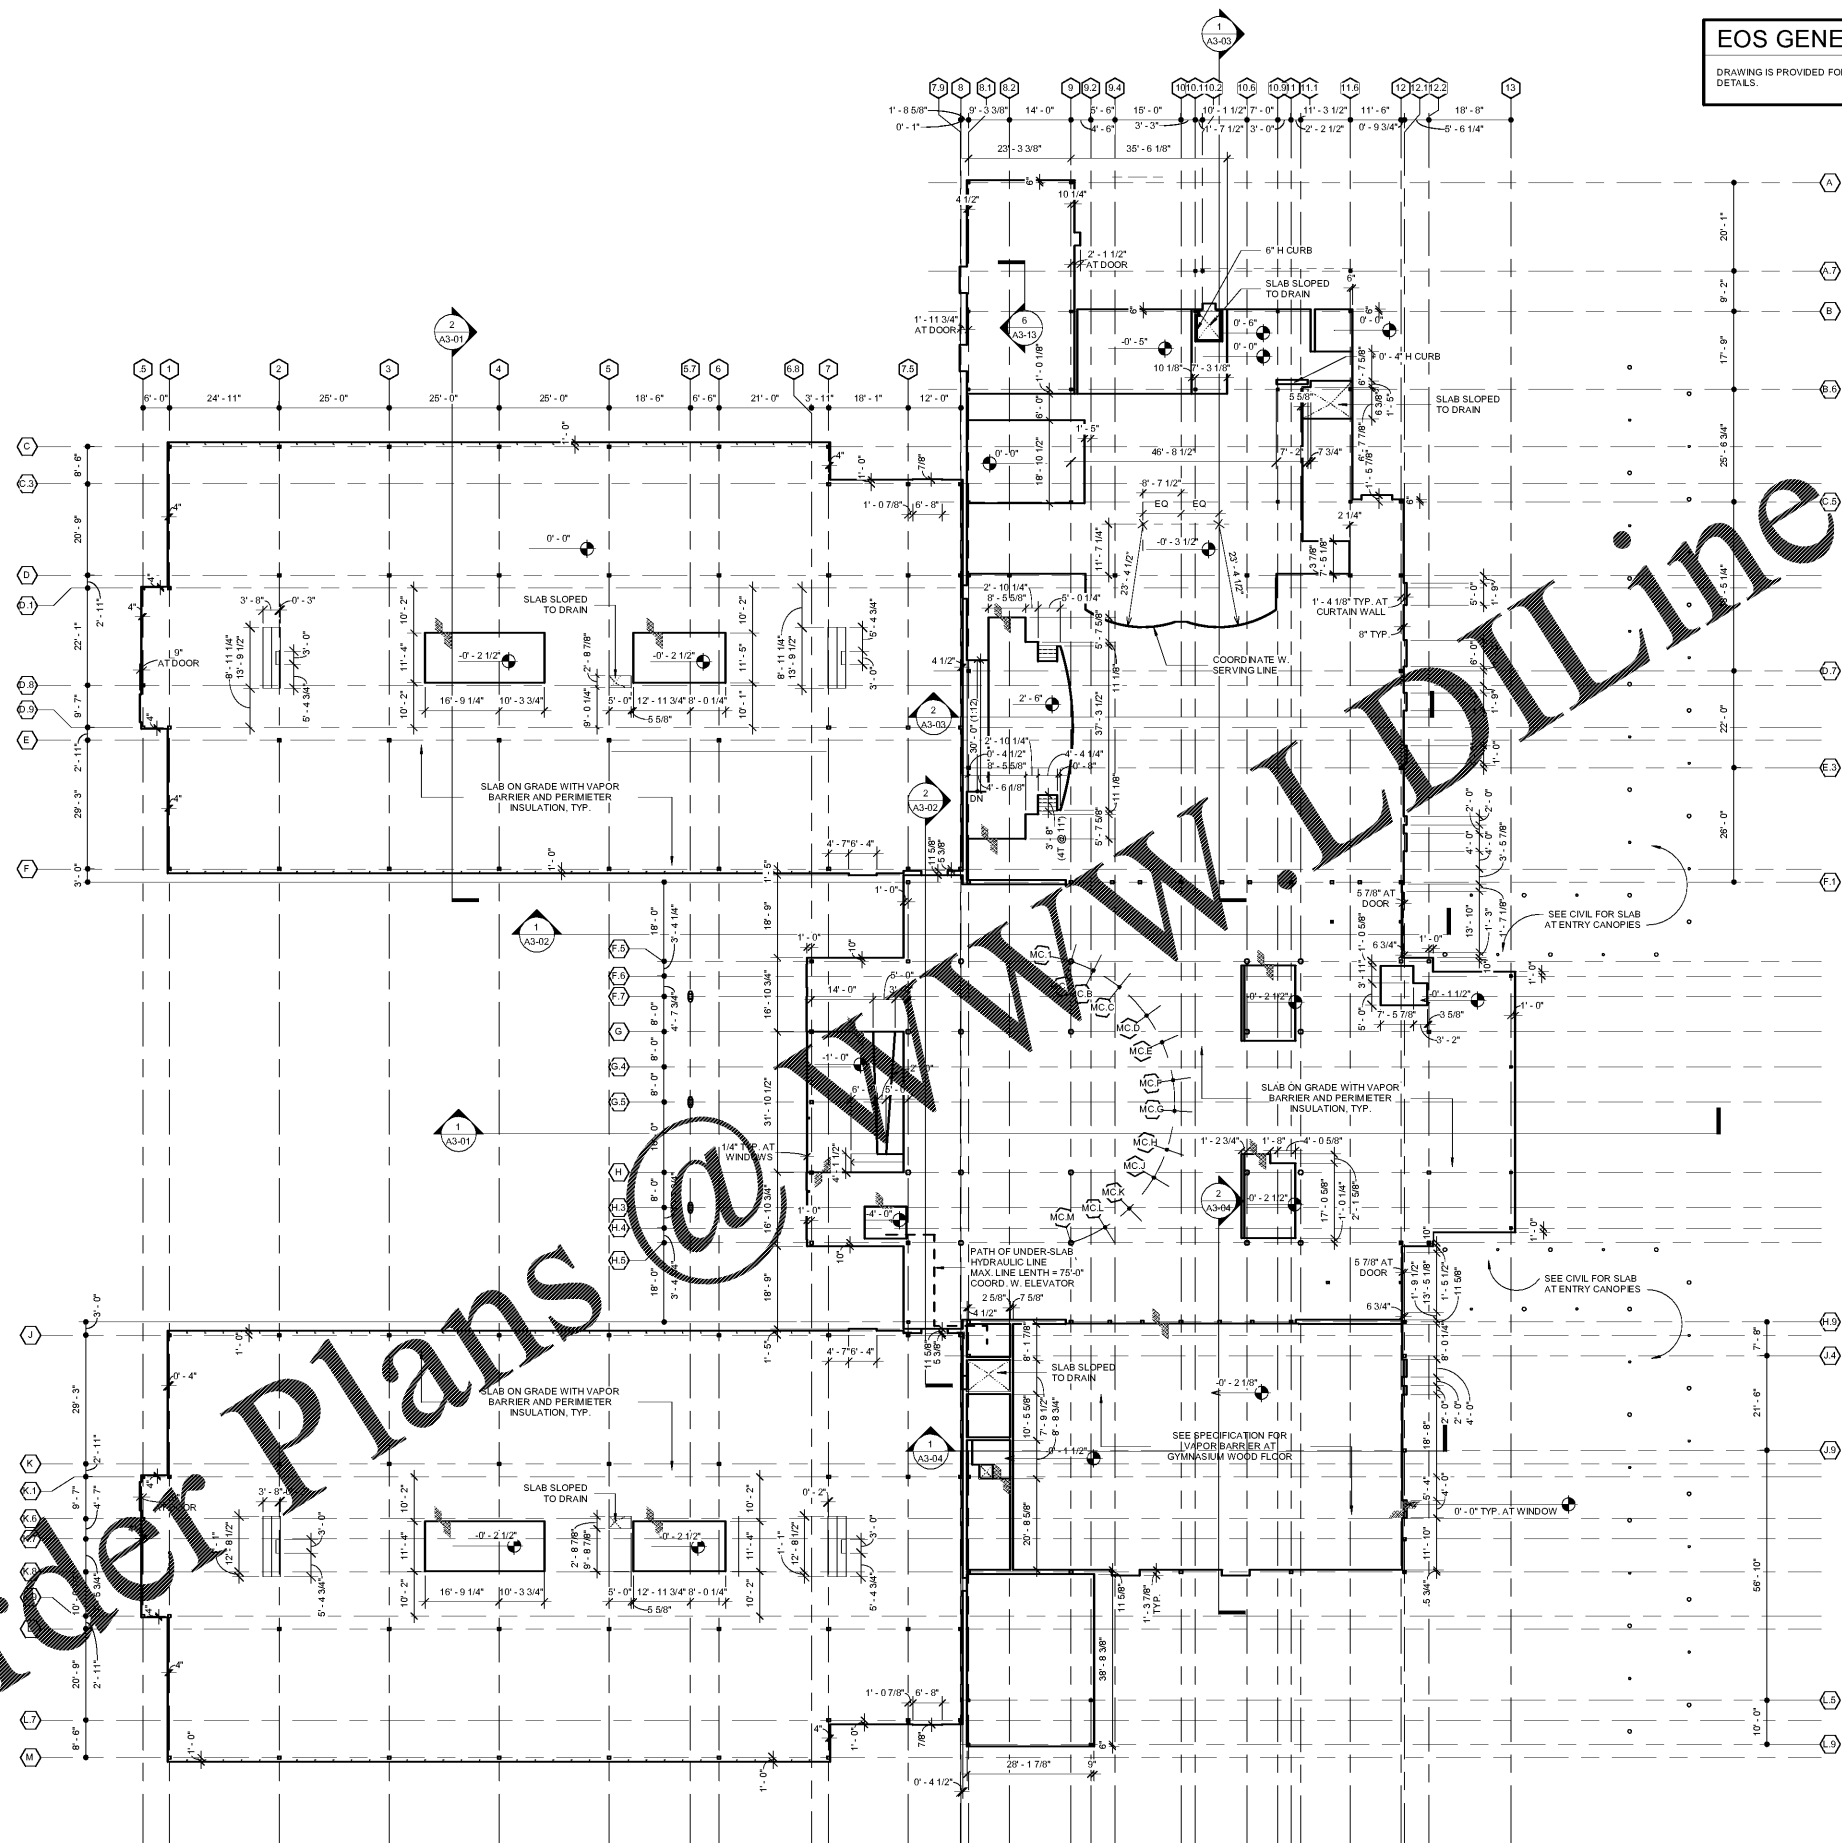

EOS GENERAL NOTE:
DRAWING IS PROVIDED FOR REFERENCE ONLY. COORDINATE WITH PLANS, SECTIONS, AND DETAILS.

Smallwood, Reynolds, Stewart & Associates, Inc. Architects

One Piedmont Center, Suite 303 3565 Piedmont Road Atlanta, Georgia 30305

LEVEL 01 ARCHITECTURAL EOS PLAN
J.H. HOUSE ELEMENTARY SCHOOL
3100 Zingira Road NE, Conyers, GA 30012

DATE: 10-01-2019
JOB NO: 218036.00
SHEET NO: EOS-01

ISSUED FOR CONSTRUCTION

REV. NO.	DATE	REMARKS
00/01		PROGRESS PRINT
00/02		ISSUE CHECK SET
00/03		ISSUE FOR BIDDING
00/04		PERMIT ISSUE

REVISIONS / PRINTED	REVISIONS / PRINTED



RCPS

STATE OF GEORGIA
DEPARTMENT OF EDUCATION

