



Order Plans @ www.lpdonline.com

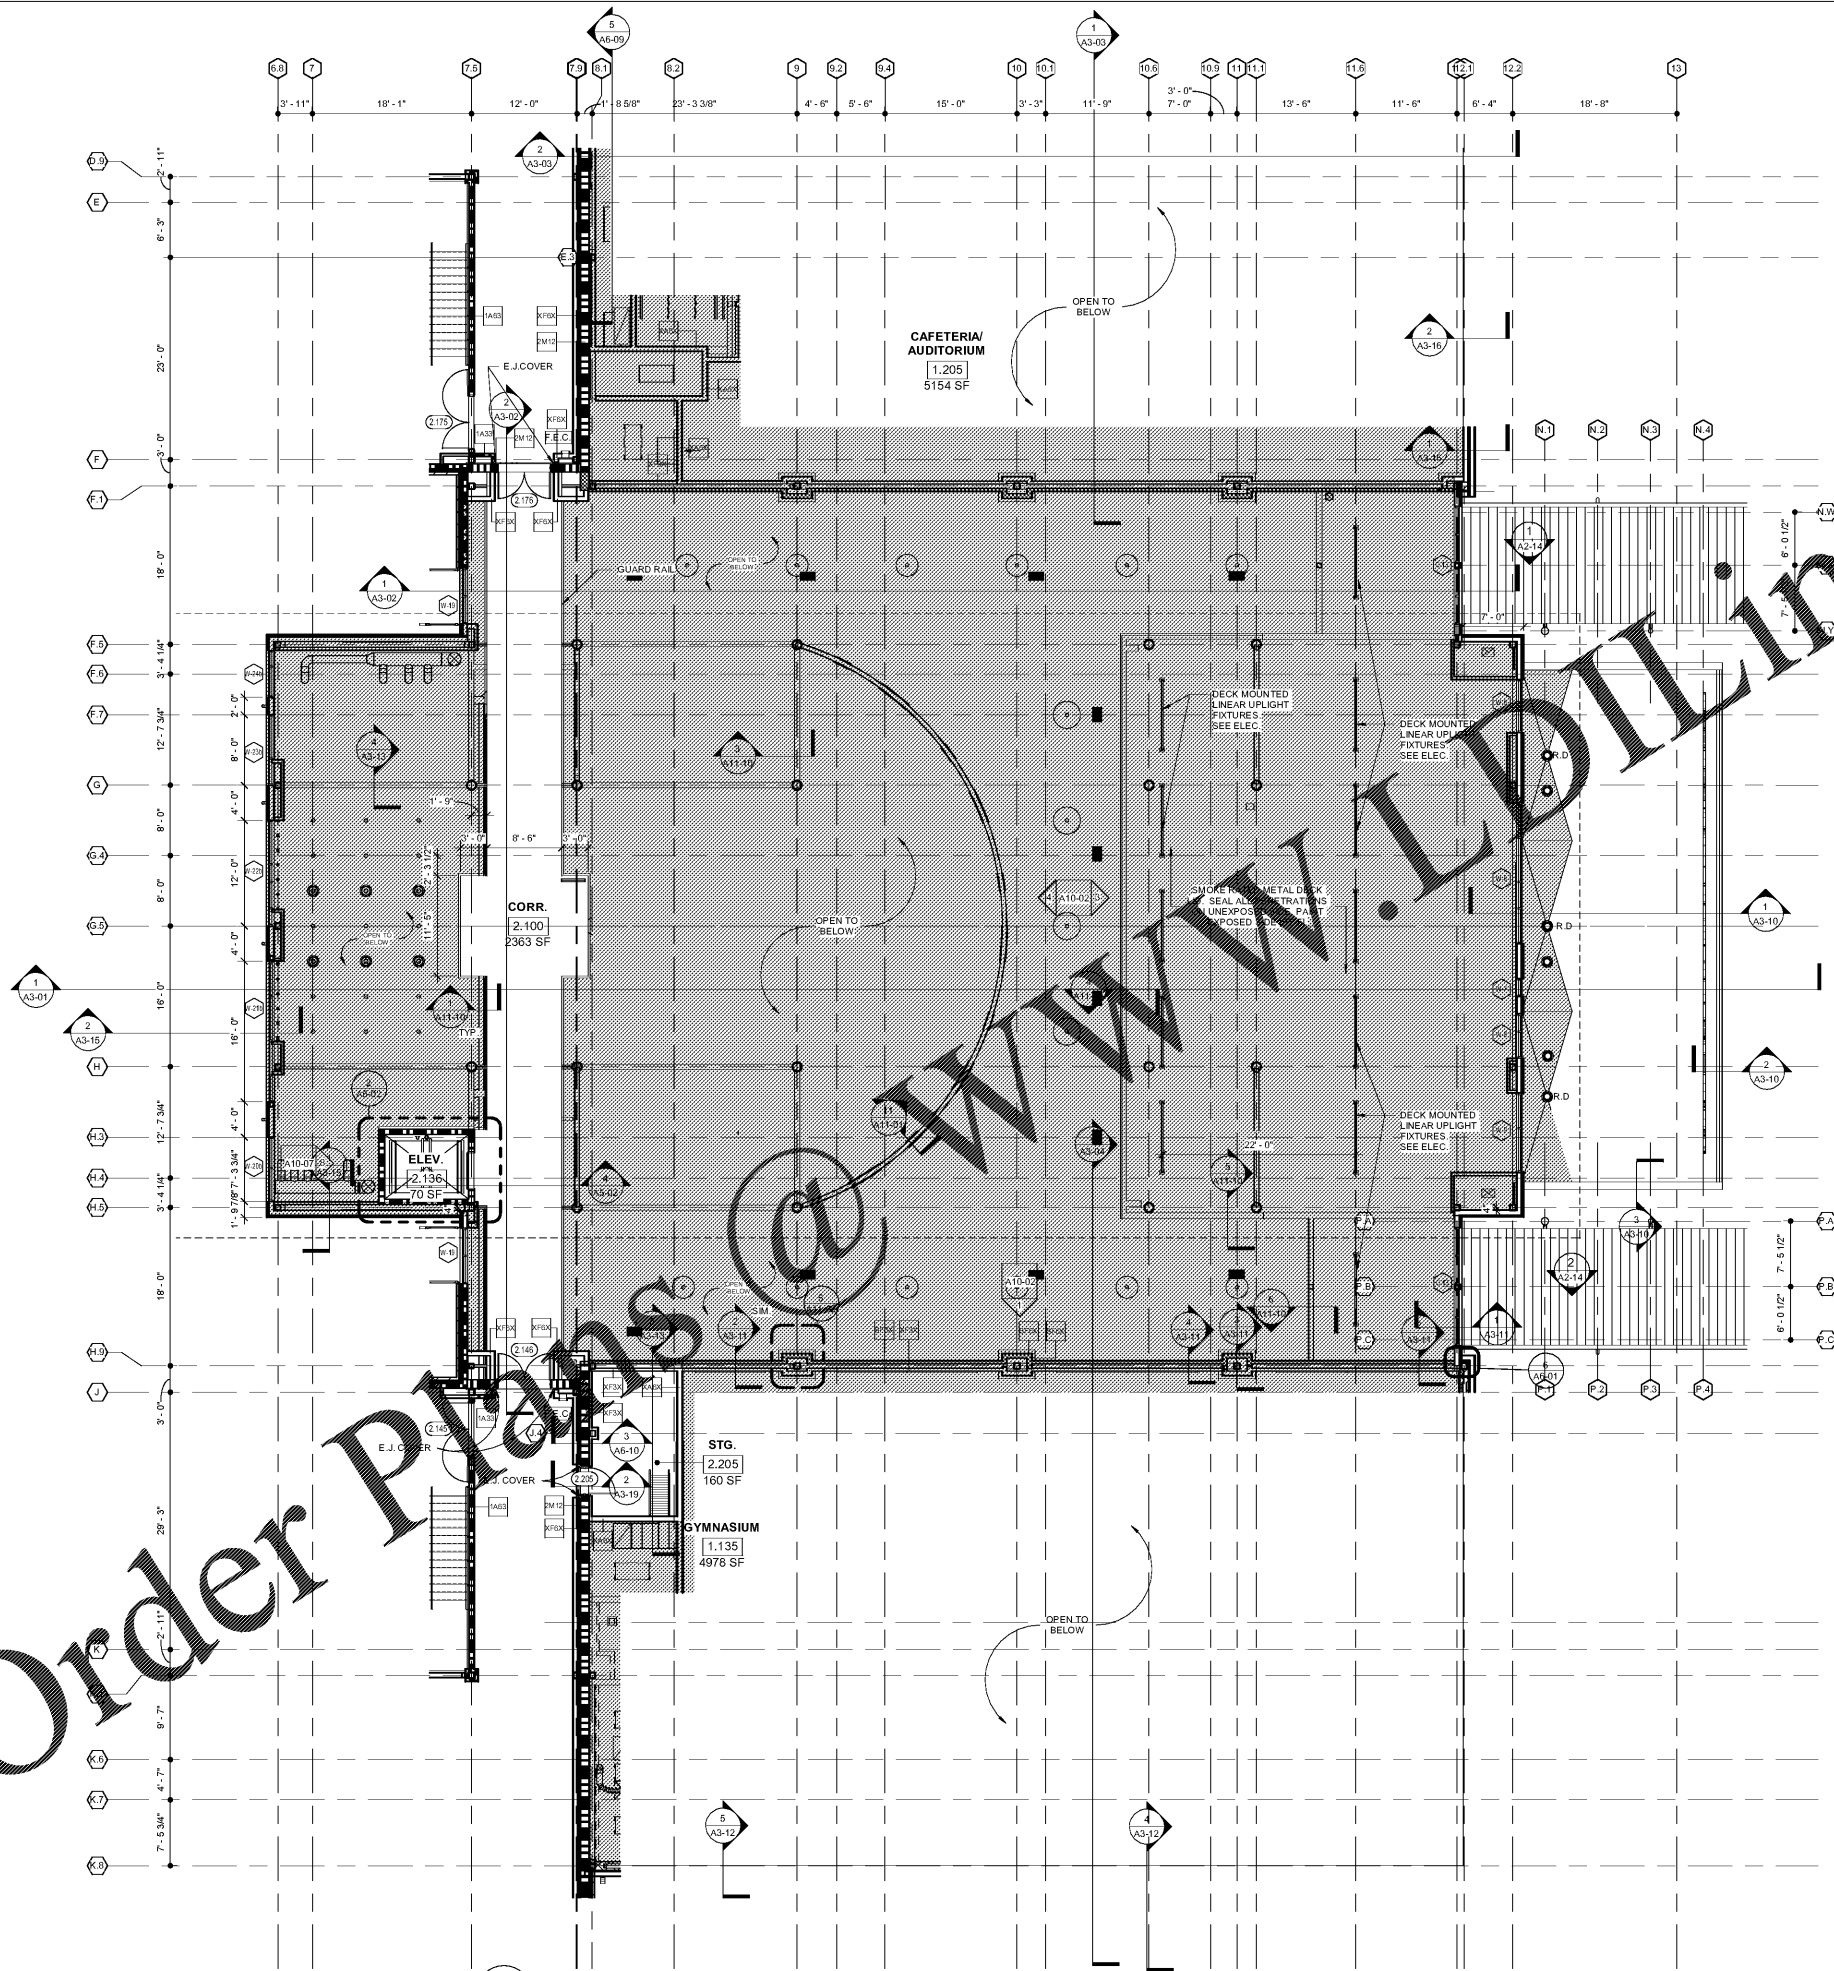

1 LEVEL 02 - PART A
A1-02.A 1/8" = 1'-0"

RATED WALLS LEGEND	
	ONE HOUR RATED FIRE BARRIER
	TWO HOUR RATED FIRE BARRIER
	THREE HOUR RATED FIRE BARRIER
	SMOKE PARTITION

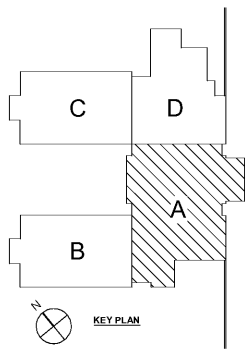

Smallwood, Reynolds, Stewart & Associates, Inc. Architects
 One Piedmont Center, Suite 303 3565 Piedmont Road Atlanta, Georgia 30305

LEVEL 02 PART A
J.H. HOUSE ELEMENTARY SCHOOL
 3100 Zingira Road NE, Conyers, GA 30012

DATE: 10-01-2019
 JOB NO: 218036.00
 SHEET NO: A1-02.A

ISSUED FOR CONSTRUCTION

REV. NO.	DATE	REMARKS
01	10/01/19	ISSUED FOR PERMITS/PRINTING
02	10/01/19	ISSUED FOR PERMITS/PRINTING

