




4 SECTION AT DISH RETURN
A3-18 3/4" = 1'-0"

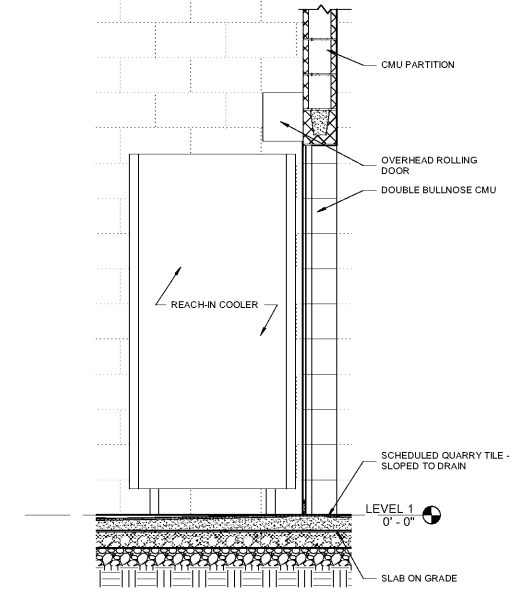


3 SECTION AT REACH-IN COOLER
A3-18 3/4" = 1'-0"

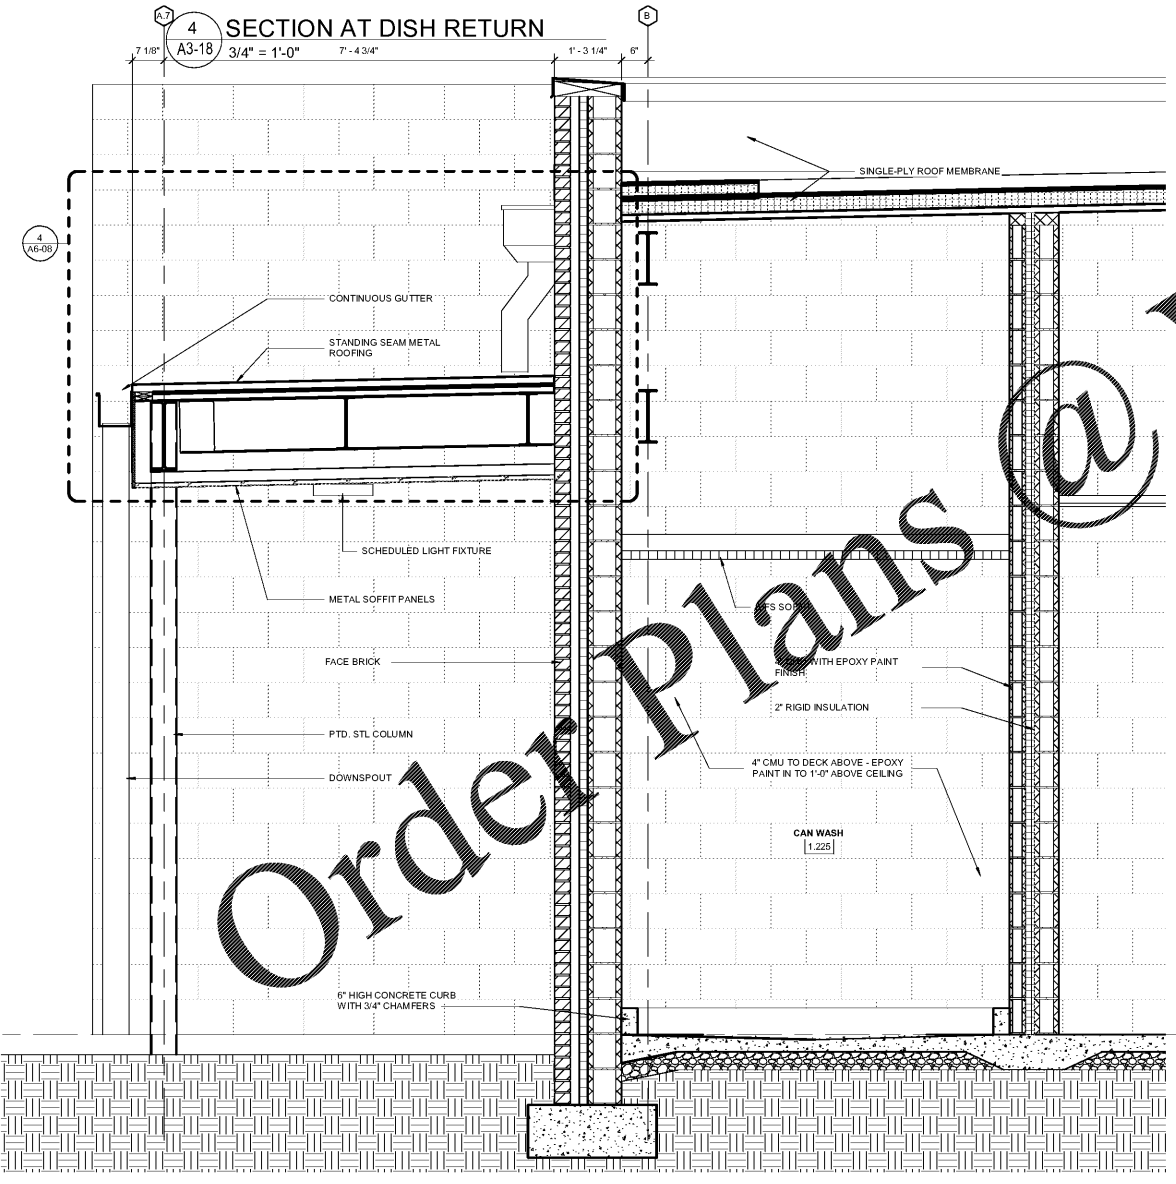

2 SECTION AT CAN WASH
A3-18 3/4" = 1'-0"

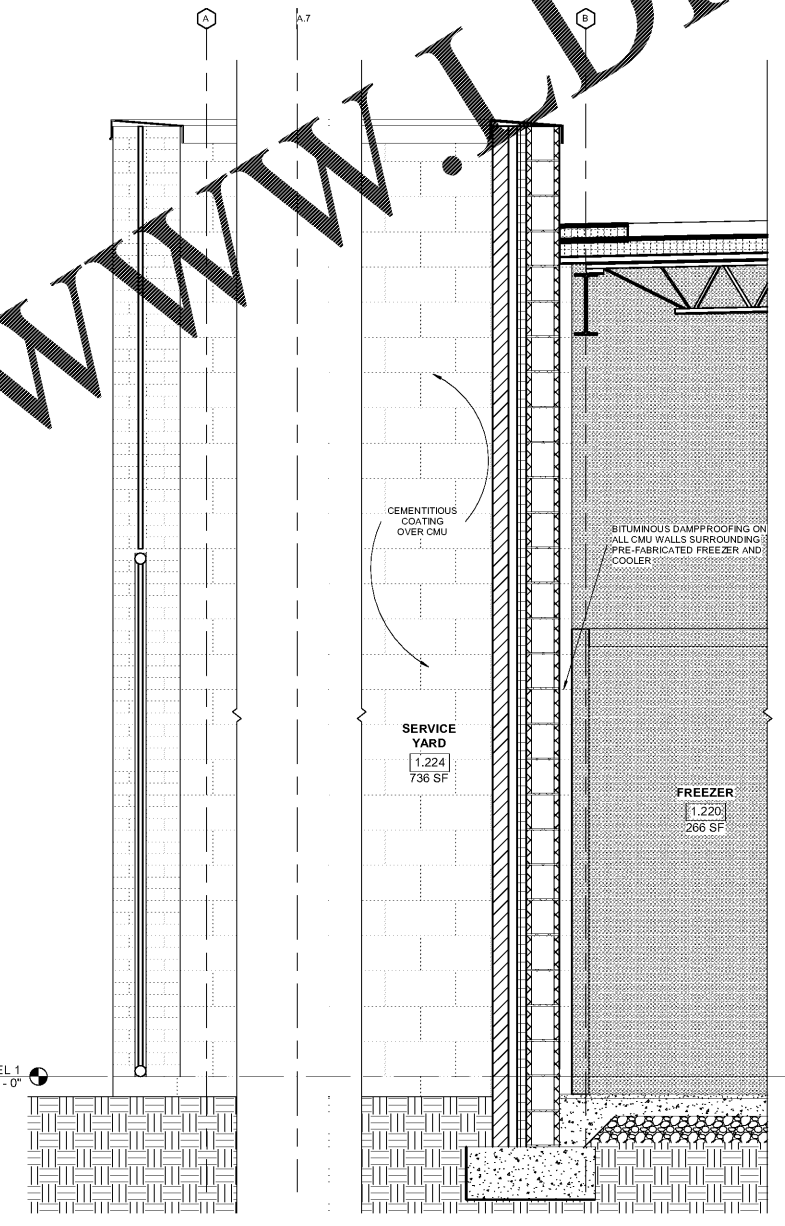

1 SECTION AT FREEZER/COOLER
A3-18 3/4" = 1'-0"

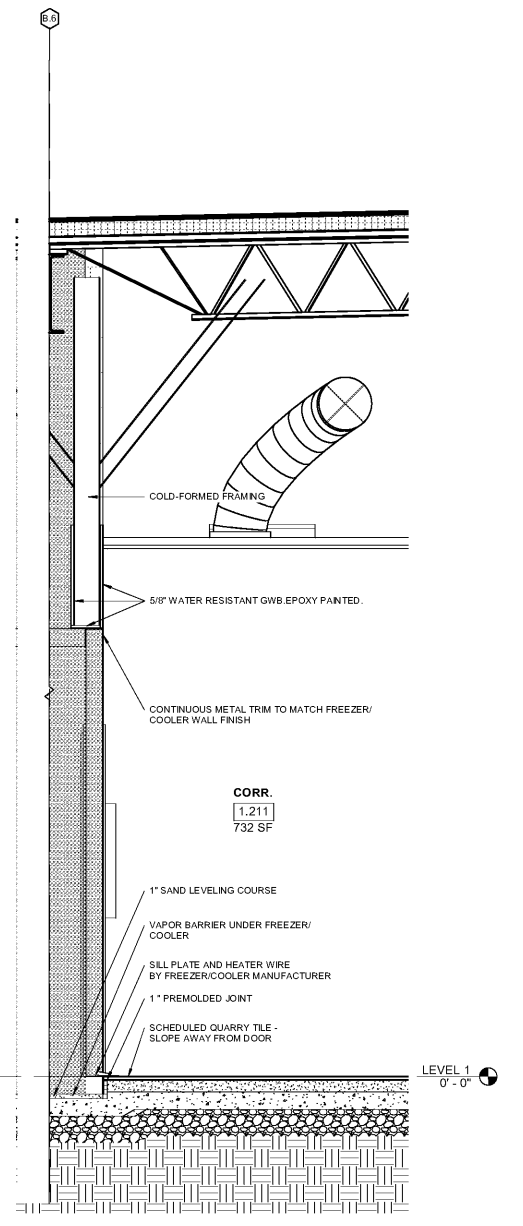

Order Plans @

WWW.LDILine.com

Smallwood, Reynolds, Stewart & Associates, Inc. Architects

One Piedmont Center, Suite 303 3565 Piedmont Road Atlanta, Georgia 30305

KITCHEN SECTIONS

J.H. HOUSE ELEMENTARY SCHOOL
3100 Zingira Road NE, Conyers, GA 30012

DATE: 10-01-2019
JOB NO: 218036.00
SHEET NO: A3-18

ISSUED FOR CONSTRUCTION

REV. NO.	DATE	REMARKS
00019	09/01/19	PROGRESS PRINT
00019	05/06/19	ISSUED FOR BID / PERMIT / GDC

REVISIONS / PRINTED	REV. NO.	DATE	REMARKS
46	4	1	1
45	4	1	1
PROJECT SUMMARY	REVISIONS / PRINTED
REGULAR CLASSROOMS	46
REGULAR FLEX AREAS	4
MUSIC	1
PHYSICAL EDUCATION	1
ART CENTER	1
AET	1
TOTAL	56


FINISHING AREA	REVISIONS / PRINTED
LEVEL 01	71.153 SF
LEVEL 02	32.238 SF
TOTAL	103.391 SF

COVERED AREAS (IE CANOPIES)	REVISIONS / PRINTED
COVERED AREAS (IE CANOPIES)	5.188 SF
COVERED AREAS (BY 2)	3.258 SF
TOTAL	8.446 SF

RCPS

STATE OF GEORGIA


REGISTERED PROFESSIONAL ARCHITECT

STEWART & ASSOCIATES, INC.

REGISTERED PROFESSIONAL ARCHITECT

MEMBER - AIA