



3 ENLARGED MEDIA CENTER PLAN
A4-03 1/4" = 1'-0"

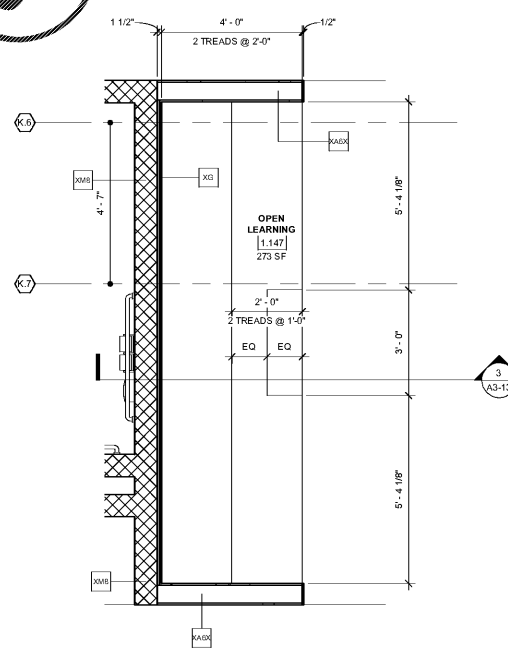

2 ENLARGED OPEN LEARNING PLAN
A4-03 1/2" = 1'-0"

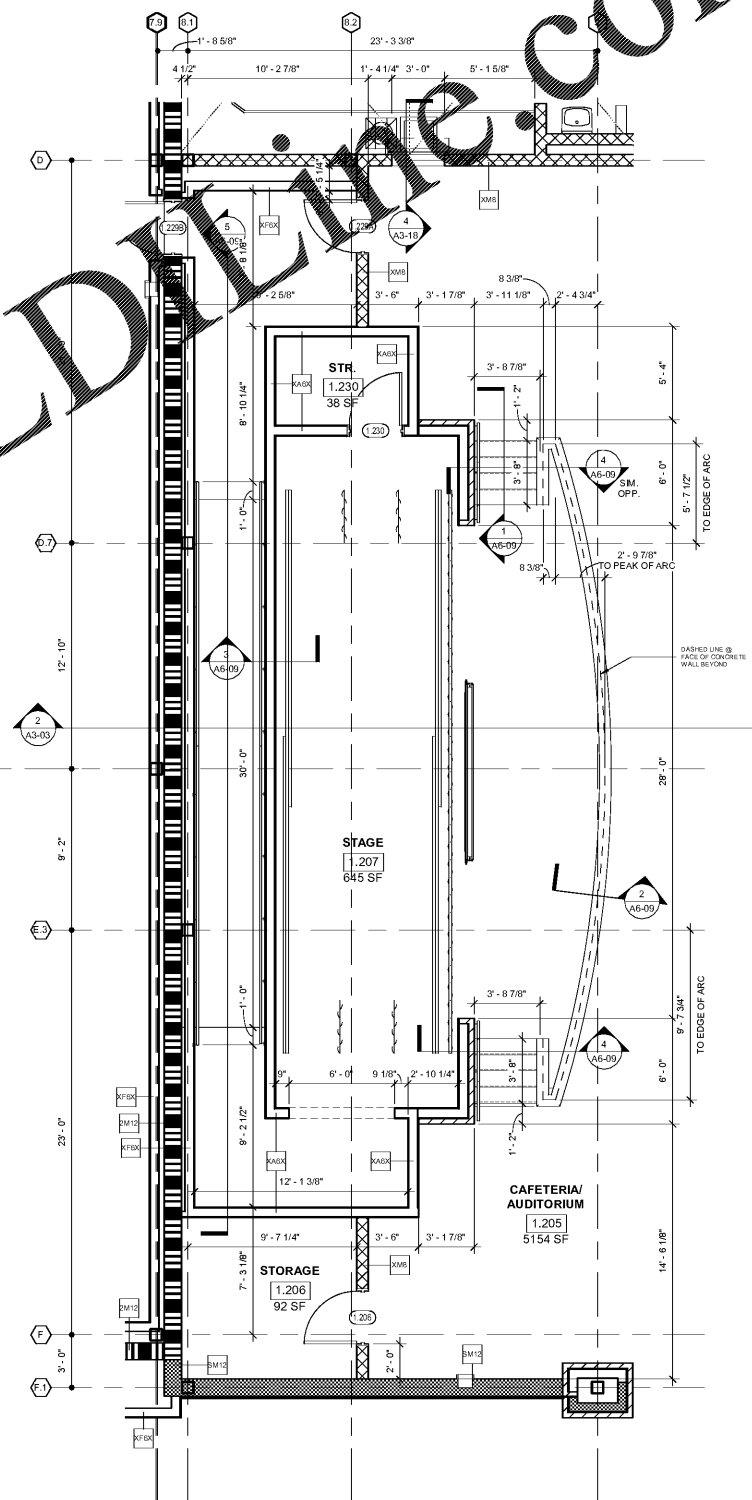

1 ENLARGED STAGE PLAN
A4-03 1/4" = 1'-0"

WWW.LDLINE.COM

Smallwood, Reynolds, Stewart, & Associates, Inc. Architects One Piedmont Center, Suite 303 3565 Piedmont Road Atlanta, Georgia 30305

ENLARGED PLANS
J.H. HOUSE ELEMENTARY SCHOOL
3100 Zingira Road NE, Conyers, GA 30012

DATE: 10-01-2019
JOB NO.: 218036.00
SHEET NO.: A4-03

ISSUED FOR CONSTRUCTION

REV. NO.	DATE	REVISIONS / PRINTED	REMARKS
08/19/19		REVISED CHECK SET	
10/01/19		ISSUED FOR BID / PERMIT / CLOSE	




