




6 SECTION - STAIR #3 (STAIR #4 SIM.)
1/4" = 1'-0"

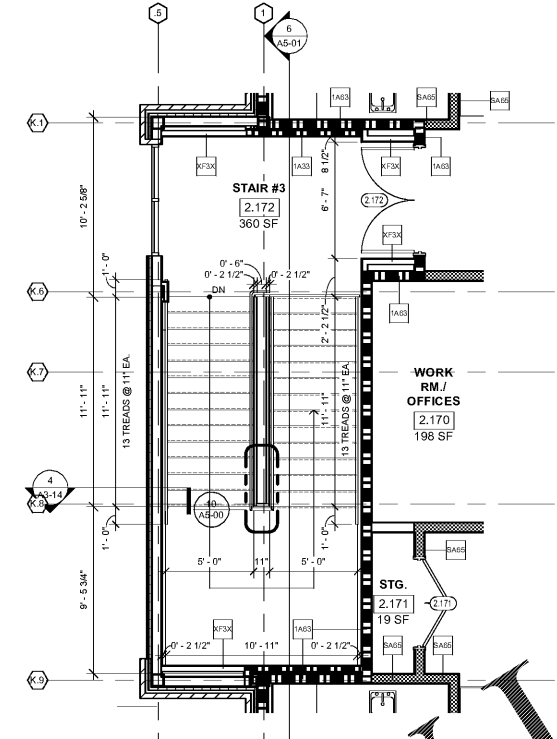


4 ENLARGED STAIR #3 PLAN - LEVEL 02
(STAIR #4 SIM.)
1/4" = 1'-0"

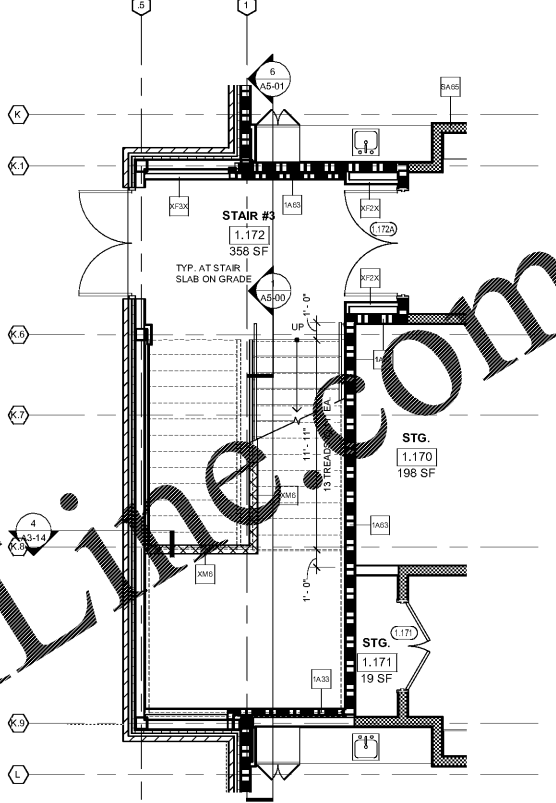


3 ENLARGED STAIR #3 PLAN - LEVEL 01
(STAIR #4 SIM.)
1/4" = 1'-0"

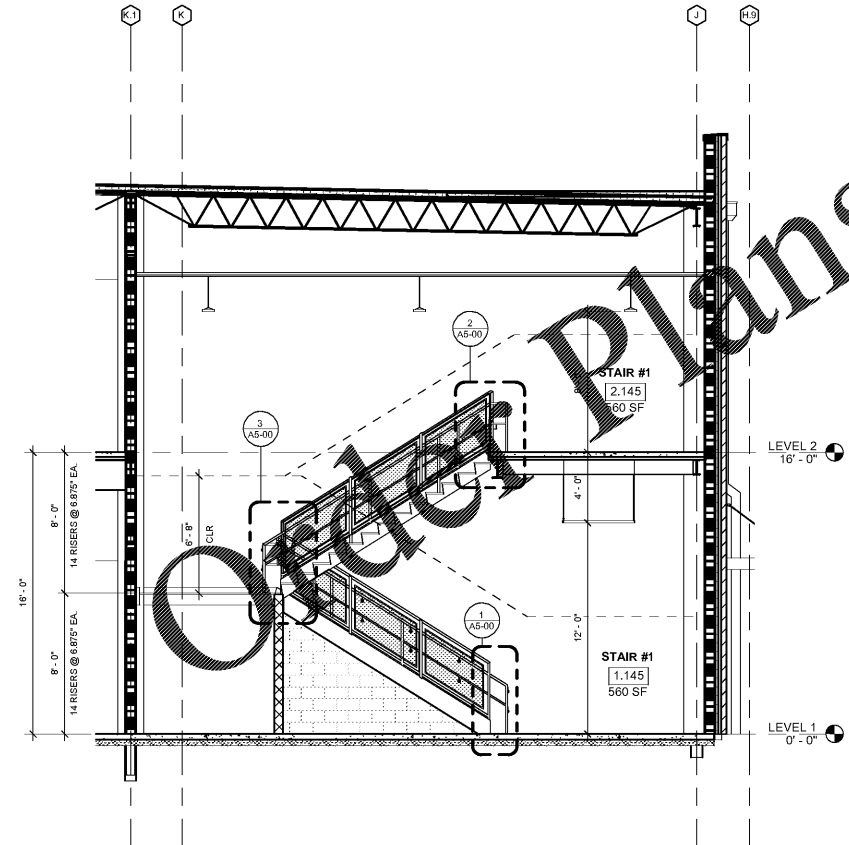

5 SECTION - STAIR #1 (STAIR #2 SIM.)
1/4" = 1'-0"

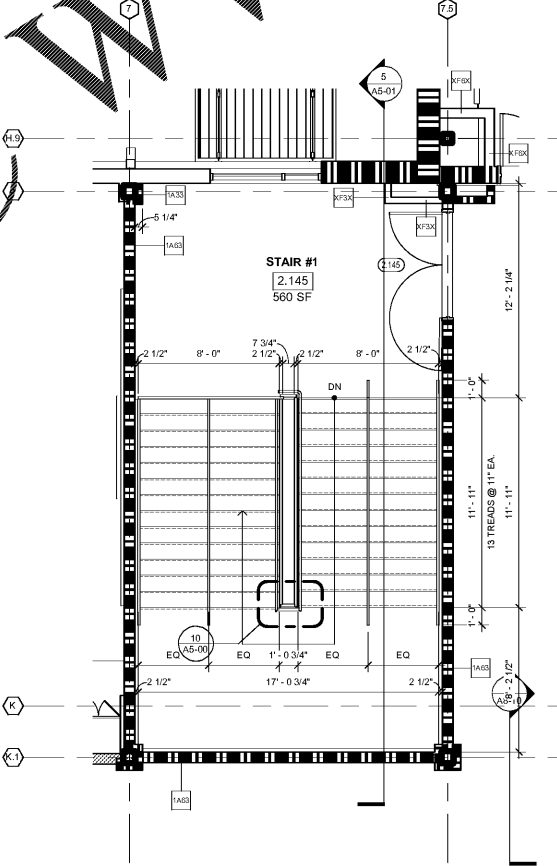

2 ENLARGED STAIR #1 PLAN - LEVEL 02
(STAIR #2 SIM.)
1/4" = 1'-0"

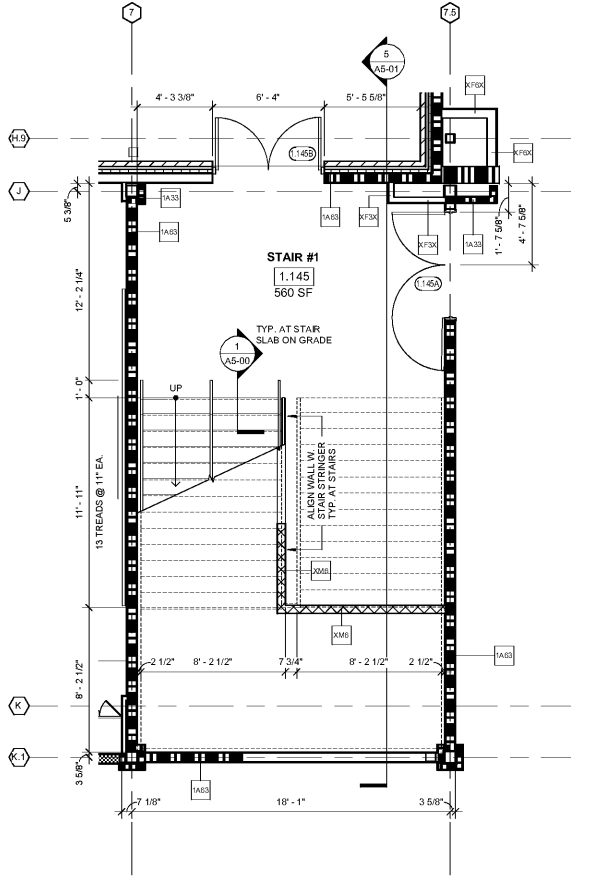


1 ENLARGED STAIR #1 PLAN - LEVEL 01
(STAIR #2 SIM.)
1/4" = 1'-0"

REV. NO.	DATE	REMARKS
1	10/01/19	ISSUED FOR BID/PERMIT/QUOTE
2	10/01/19	ISSUED FOR BID/PERMIT/QUOTE
REVISIONS / PRINTED	REV. NO.	DATE	REMARKS



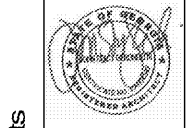

STATE OF GEORGIA
 DEPARTMENT OF EDUCATION
 DIVISION OF OPERATIONS
 3100 ZINGARIA ROAD NE, CONYERS, GA 30012

STAIR PLANS & SECTIONS
 J.H. HOUSE ELEMENTARY SCHOOL
 3100 Zingaria Road NE, Conyers, GA 30012

DATE: 10-01-2019
 JOB NO.: 218036.00
 SHEET NO.: A5-01

www.LDILine.com
 Order Plans @