

# HOLLOW METAL

# WINDOW WALL

## H-SERIES


## W-SERIES

### GENERAL NOTES

- ALL GLAZING IS TEMPERED.
- OVERALL DIMENSIONS ARE FROM ROUGH OPENING.

### GLAZING LEGEND

ITEM	DESCRIPTION
A	ENTRANCE DOOR 1/4" THK. CLEAR TEMPERED
B	1" INSULATING UNIT WITH LOW E COATING (EXTERIOR)
C	1" INSULATED ALUMINUM PANEL - LIGHT GREEN (EXTERIOR)
D	1" INSULATED ALUMINUM PANEL - DARK GREEN (EXTERIOR)
E	1" INSULATED ALUMINUM PANEL - GR (EXTERIOR)
F	1" INSULATING UNIT INTERIOR
G	1/4" THK. CLEAR TEMPERED (INTERIOR)

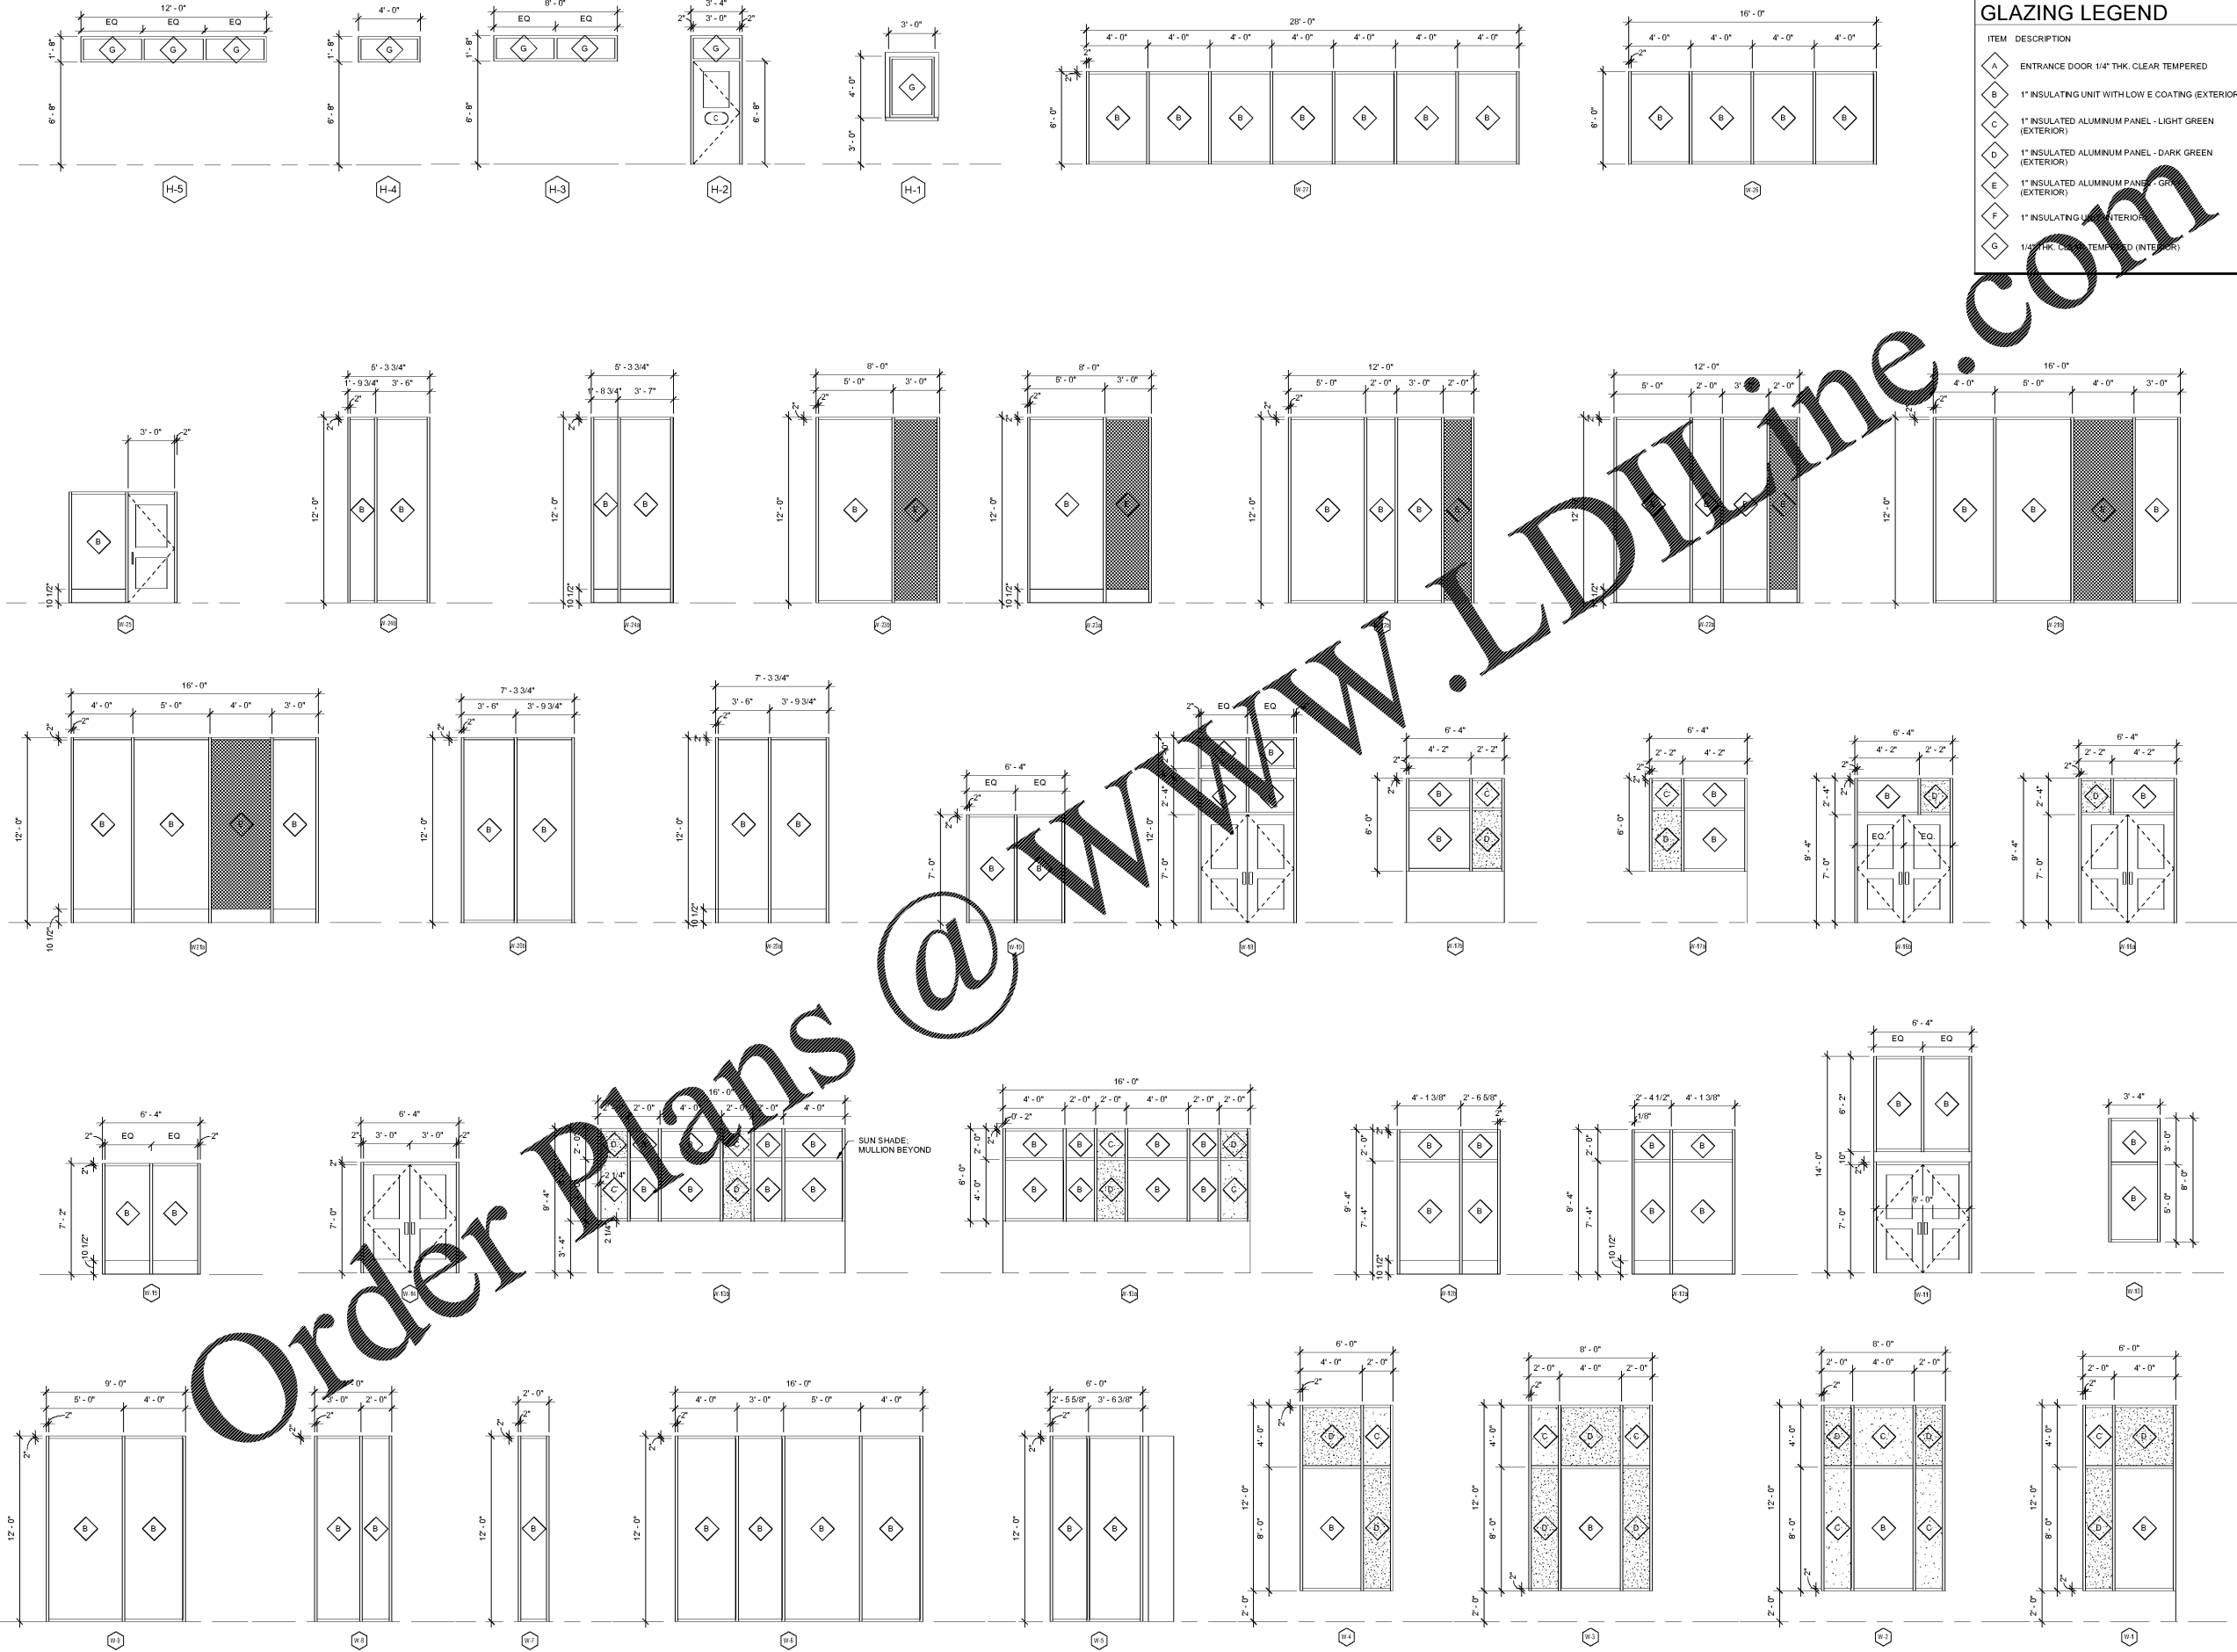

Order Plans @ WWW.LDILINE.COM

REV. NO.	DATE	REMARKS
0001	08/10/19	PROGRESS PRINT
0002	08/10/19	ISSUED FOR BID / PERMIT / CLOSE





SMALLWOOD REYNOLDS STEWART & ASSOCIATES, INC.  
 ARCHITECTS  
 3100 ZINGIRA ROAD NE, CONYERS, GA 30012

WINDOW TYPES
J.H. HOUSE ELEMENTARY SCHOOL 3100 Zingira Road NE, Conyers, GA 30012
DATE: 10-01-2019
JOB NO: 218036.00
SHEET NO: A7-03

Smallwood, Reynolds, Stewart & Associates, Inc. Architects | One Piedmont Center, Suite 303 3565 Piedmont Road Atlanta, Georgia 30305

ISSUED FOR CONSTRUCTION