


LEVEL 01

GRAPHIC LOCATION PLAN

- A** Media Wall Graphics
- B** Open Learning Graphics
- C** Cafeteria/Auditorium Graphics
- D** Stairwell Graphics
- E** Wing Identifier Graphics

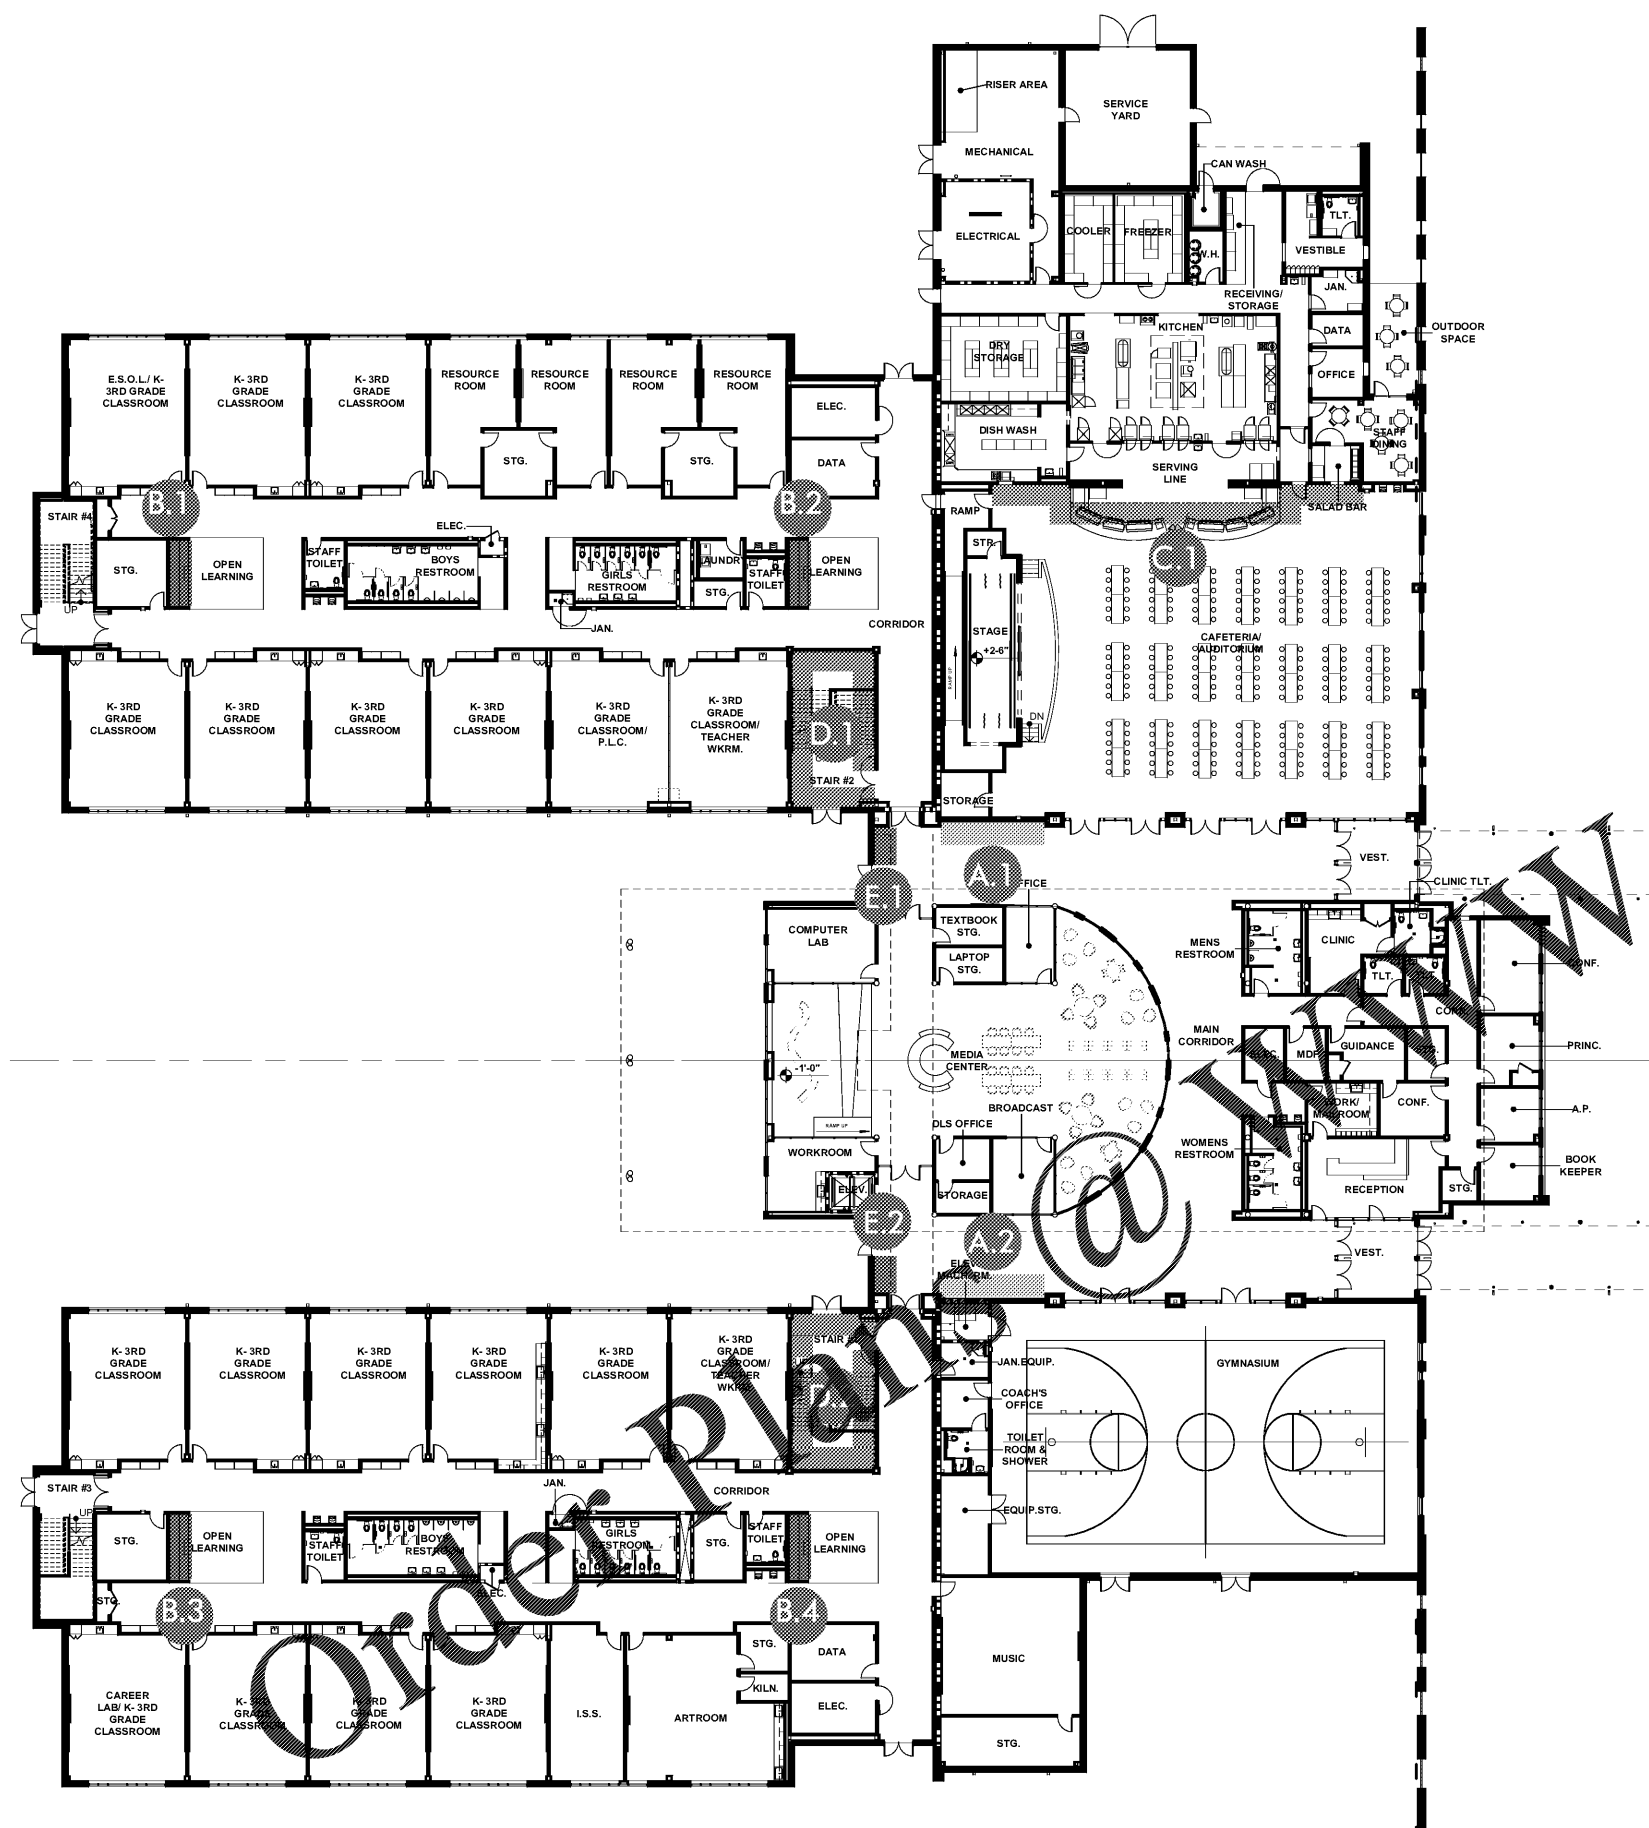

█ = GRAPHIC LOCATION