


REV. NO.	DATE	REMARKS
10.16.19		ISSUED FOR PERMIT/DIGG PAUL
10.01.19		ISSUED FOR PERMIT/DIGG PAUL

REVISIONS / PRINTED	DATE	REMARKS
46		
47		
48		
49		
50		
51		


INSTRUCTIONAL UNIT	QUANTITY	UNIT PRICE	TOTAL
REGULAR CLASSROOMS	71,153 SF		
PHYSICAL EDUCATION	3,238 SF		
MUSIC	108,531 SF		
ART	5,188 SF		
TOTAL	188,110 SF		2,258,357

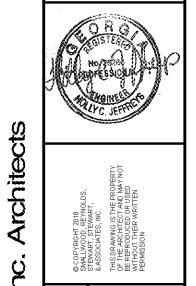

SMALLWOOD, REYNOLDS, STEWART & ASSOCIATES, INC. ARCHITECTS
 3100 ZINGIRIA ROAD NE, CONYERS, GA 30012
 (770) 932-1111
 WWW.SMALLWOODSTEWART.COM

FRAMING DETAILS
J.H. HOUSE ELEMENTARY SCHOOL 3100 Zingiria Road NE, Conyers, GA 30012
DATE: _____
JOB NO: 218036.00
SHEET NO: S5-04

ISSUED FOR CONSTRUCTION

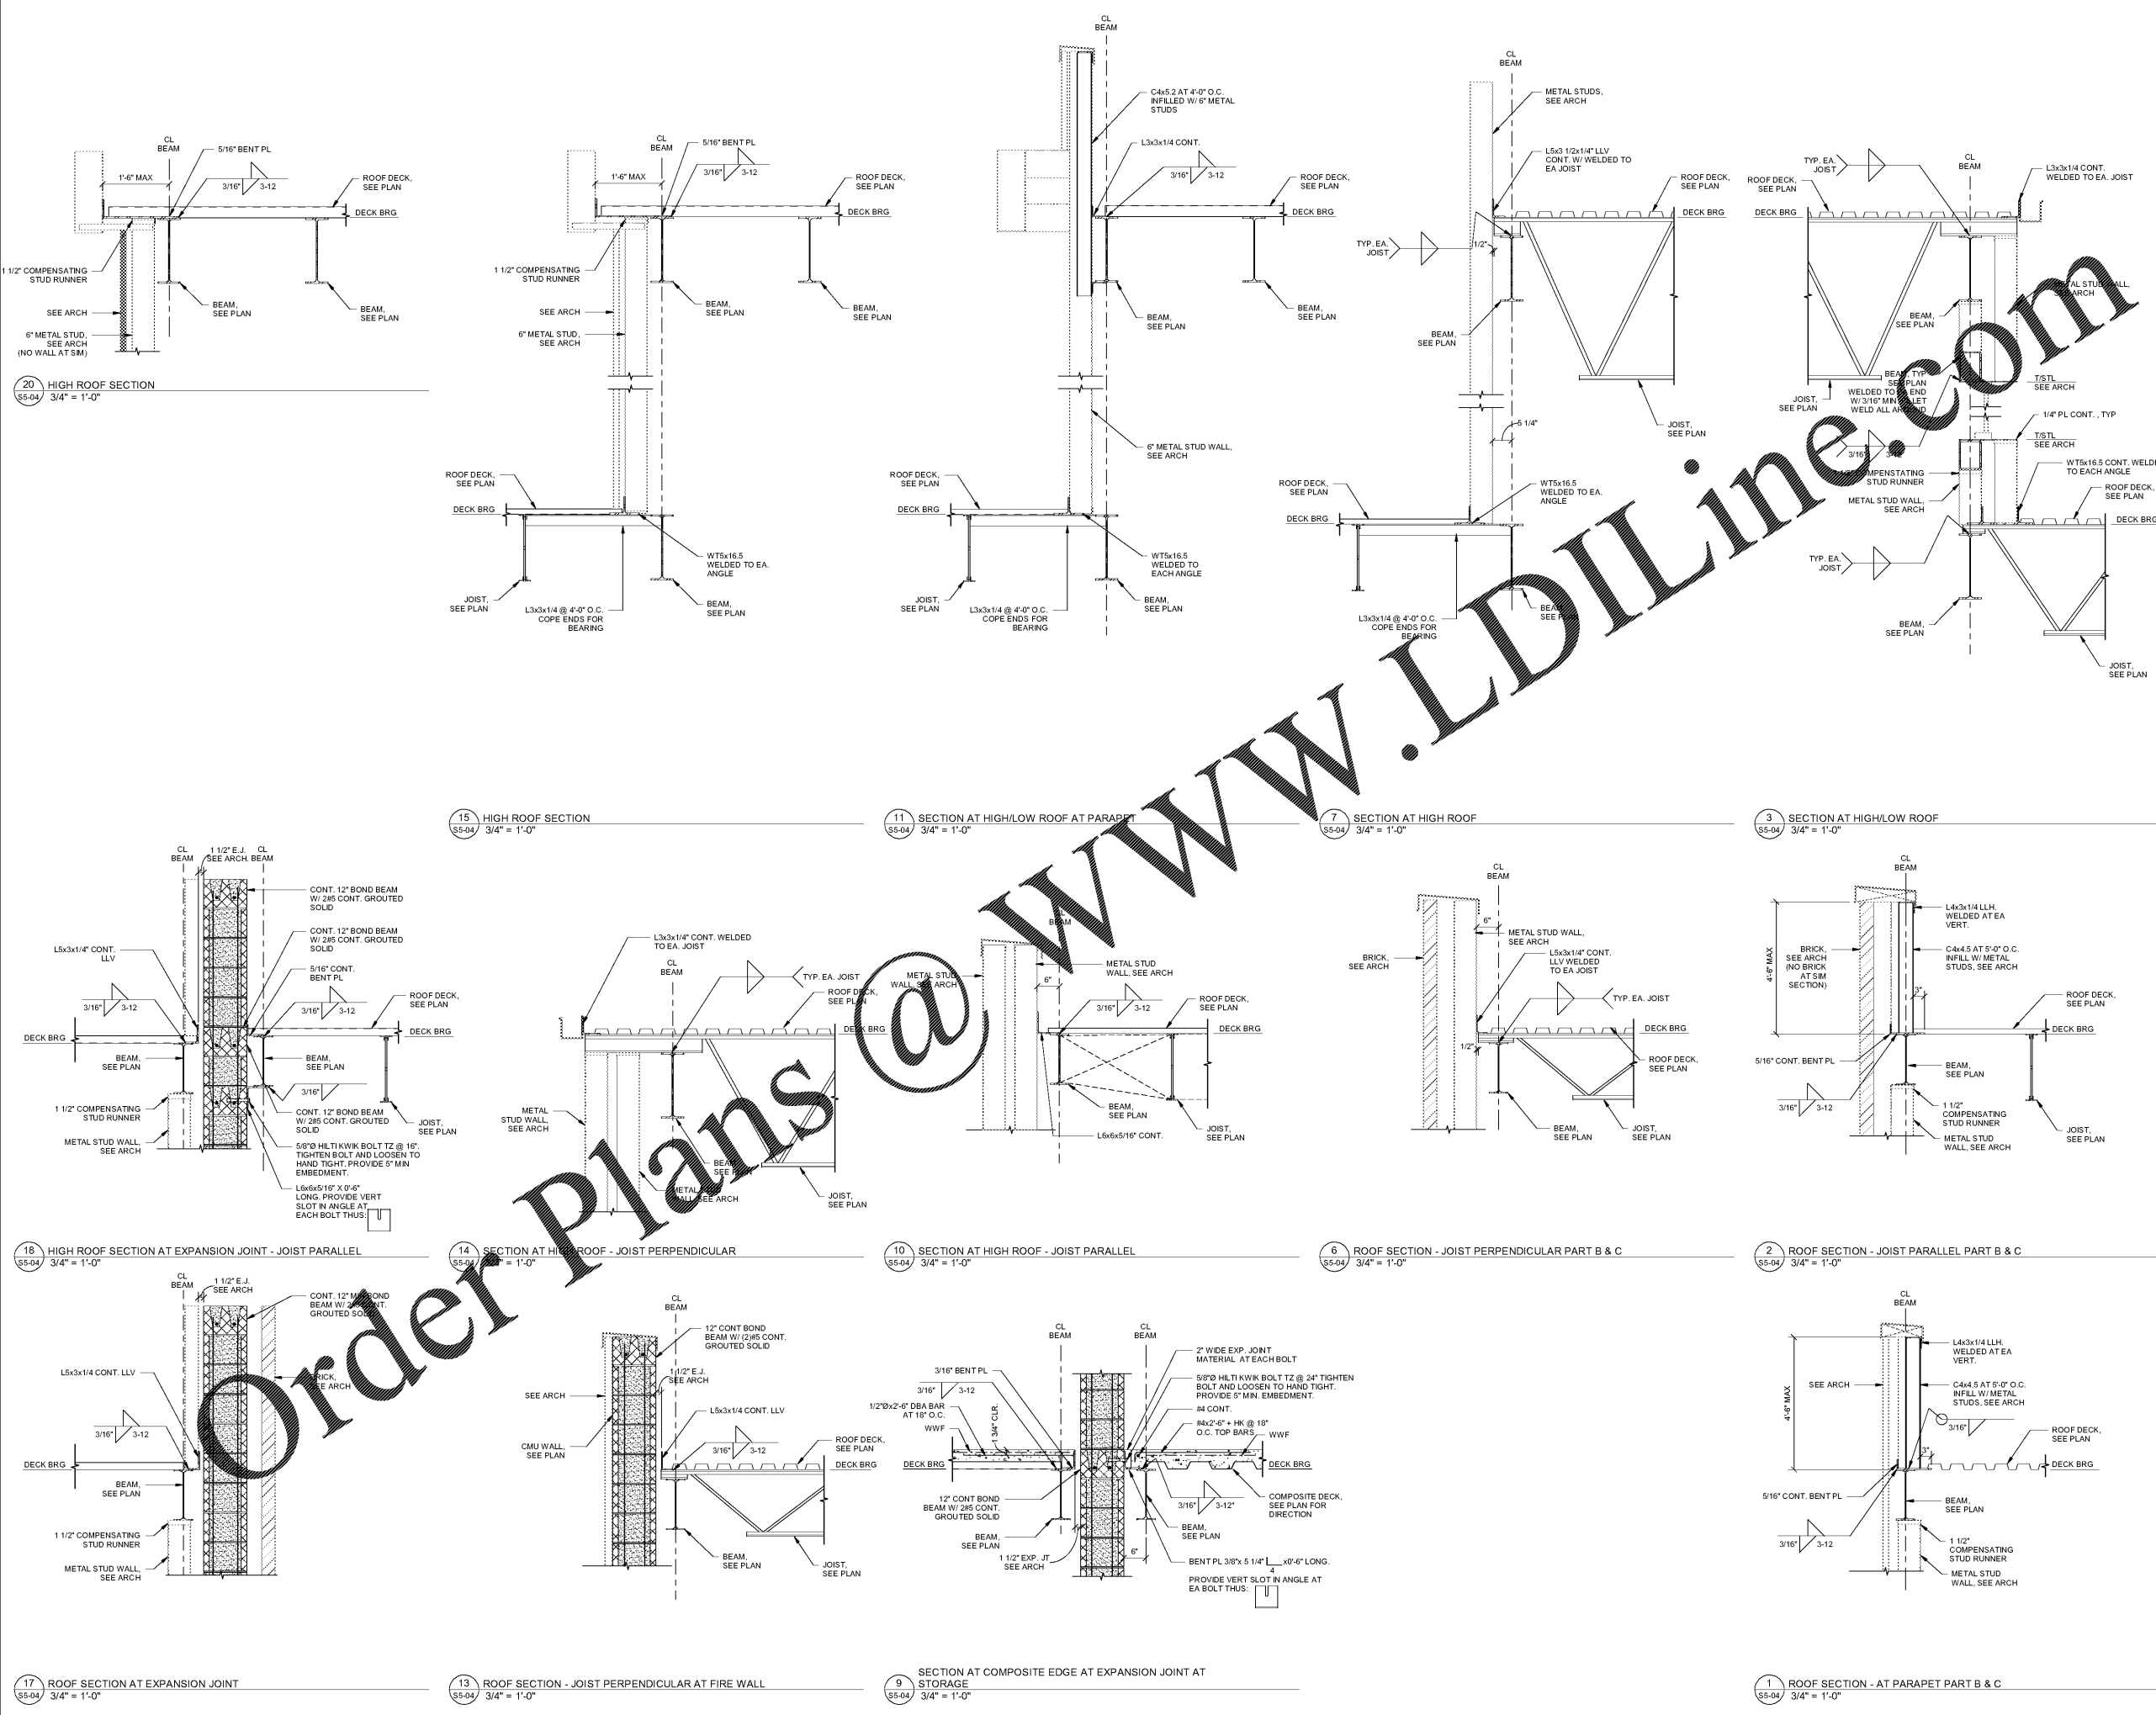

Order Plans @ WWW.LDILine.com

One Piedmont Center, Suite 303 3565 Piedmont Road Atlanta, Georgia 30305