
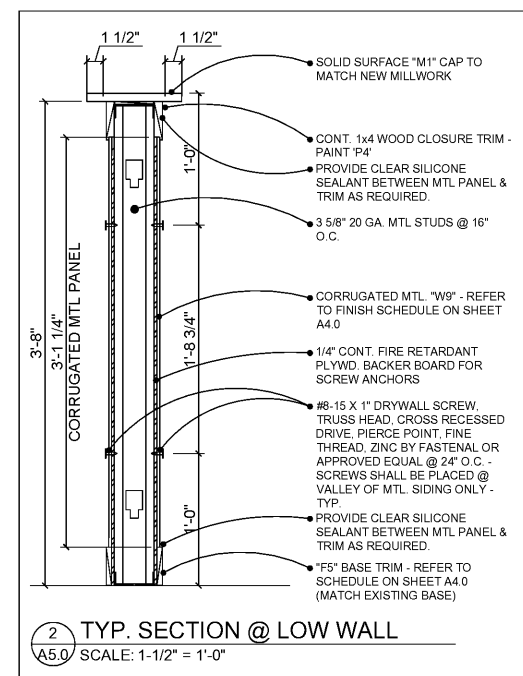


SALES COUNTER NOTES

- REFER TO MANUFACTURER'S CUT-SHEETS FOR ALL EQUIPMENT PRIOR TO ANY CUT-OUTS FOR DATA, ELECTRICAL, SODA LINES, RECESSED CUP HOLDERS, OR ANY OTHER APPLICABLE ITEMS.
- MILLWORK S.S. & SOLID SURFACE WILL BE PART OF THE MILLWORK FIXTURE PACKAGE BY EQUIP VENDOR. GC TO ASSEMBLE, SEAM COUNTER TOP AND INSTALL.

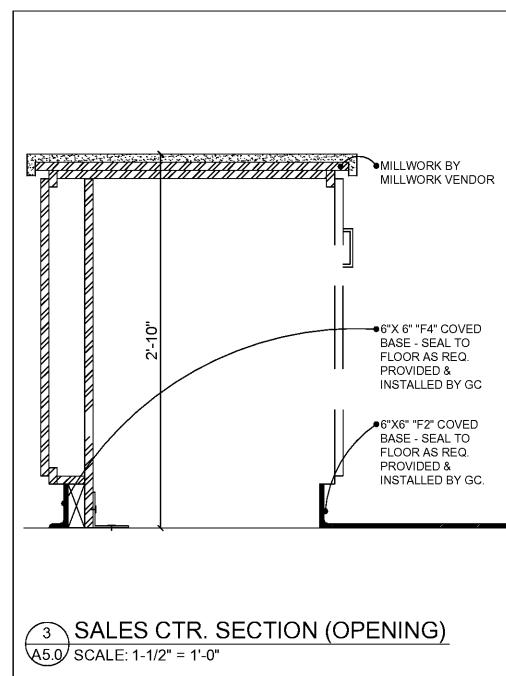


5 SHELVING DETAILS
A5.0 SCALE: 1-1/2" = 1'-0"

Order Plans @

DATE:

THIS DOCUMENT, THE IDEAS AND DESIGNS INCORPORATED HEREIN, AS AN INSTRUMENT OF PROFESSIONAL SERVICE, IS THE PROPERTY OF WARNER ARCHITECTURAL ASSOCIATES AND IS NOT TO BE USED, IN WHOLE OR IN PART, FOR ANY OTHER PROJECT WITHOUT THE WRITTEN AUTHORIZATION OF WARNER ARCHITECTURAL ASSOCIATES, INC.

WARNER ARCHITECTURAL ASSOCIATES
109 ANDERSON STREET SE, SUITE 105
MARIETTA, GA 30060
PH: 678.290.9200
EMAIL: INFO@WARNERARCHASSOC.COM

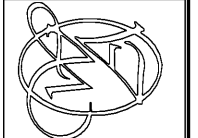

WING-STOP
10125 ULMERTON RD.
LARGO, FL 33771
STORE # V050

DRAWN BY: RDL
CHECKED BY: WLW
DATE:
PROJECT: WS1813
REVISION:
REVISION:

DETAILS
DRAWING NUMBER
A5.0