


Order Plans @ [www.LDILine.com](http://www.LDILine.com)

MECHANICAL FLOOR 1  
3/32" = 1'-0"

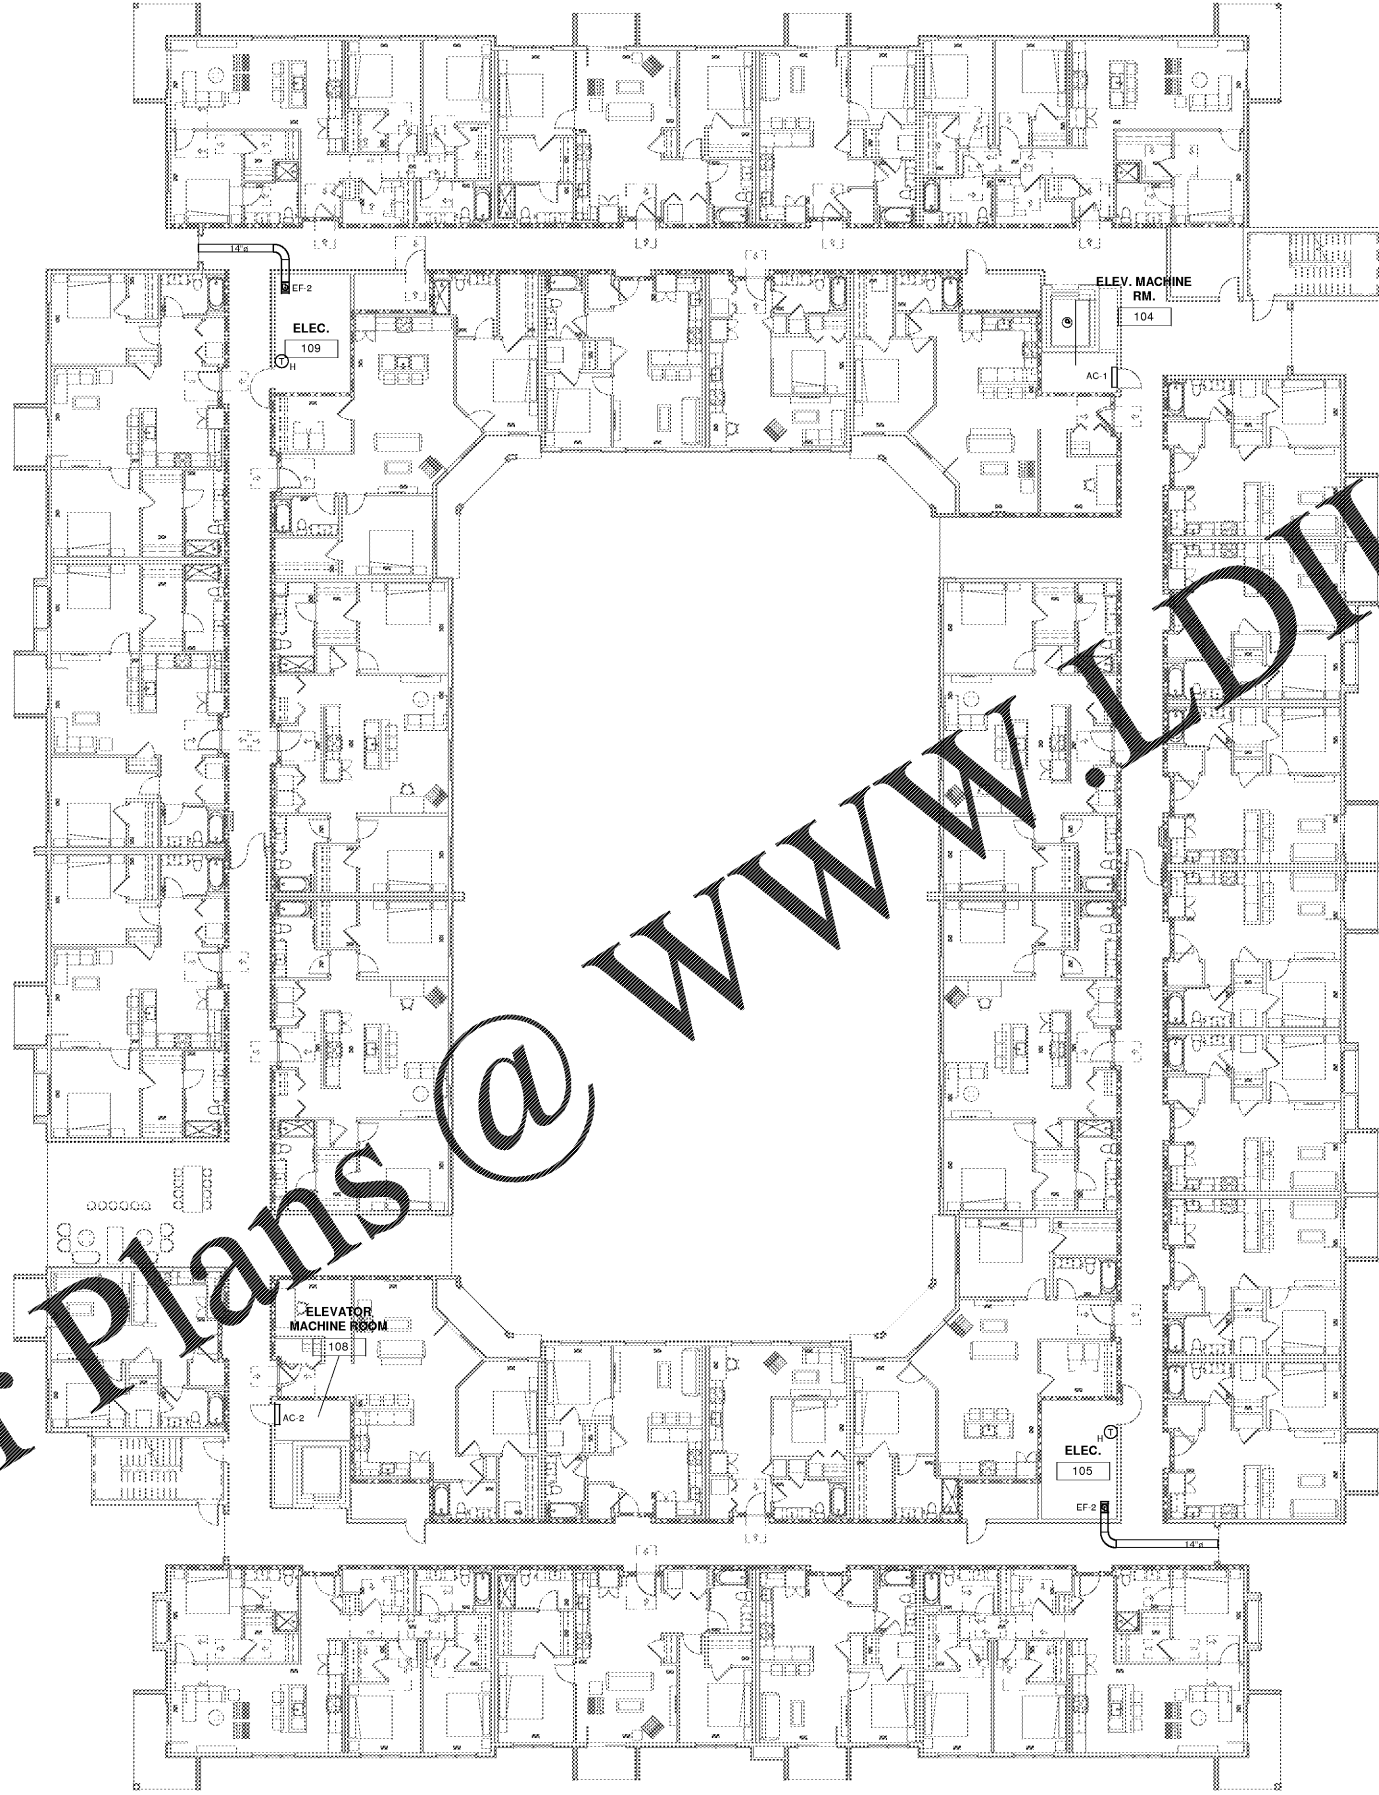

GENERAL NOTES  
SEE ENLARGED PLANS FOR HVAC IN UNITS.



1925 Prospect Ave.  
Orlando, FL 32814  
P (407) 661-9100  
F (407) 661-9101  
[www.r.p.a.com](http://www.r.p.a.com)



PROJECT NAME  
**ROCKLEDGE MULTI-FAMILY**  
220 Baron Boulevard  
Rockledge, FL 32955

CLIENT NAME  
**MECHANICAL FIRST FLOOR**

DATE  
20/04/16

Revision Schedule	
No.	Description

CHECKED  
Checked

M101

GMP PRICING SET