


Symbol	Label	QTY	Catag Number	Description	Weight
□	T5	1	ML780-04L40T5-MDL019-SV2	ML780 Large Milenia Fixture, Post Top, T5, Soft Vae 2 Flat	174.5
□	T2	1	ML780-04L40T2-MDL014-SV2	ML780 Large Milenia Fixture, Post Top, T2, Soft Vae 2 Flat	87.9
⌢	A	6	ML380-CA-36L45T3R-MD_03	ML380 Milenia Bolard, Post Top, Clear Acrylic, Type 3R	38.1
⌢	C	6	ML780-04L40T3-MDL014-CA	ML780 Large Milenia Fixture, Post Top, T3, Clear Acrylic	88
⌢	D	23	ML780-04L40T3-MDL018-CA	ML780 Large Milenia Fixture, Post Top, T3, Clear Acrylic	116.8
⌢	E	18	ML780-02L40T3-MDL014-CA	ML780 Large Milenia Fixture, Post Top, T3, Clear Acrylic	116.8
⌢	F	9	ML780-02L40T3-MDL018-CA	ML780 Large Milenia Fixture, Post Top, T3, Clear Acrylic	163.5

Description	Symbol	Avg	Max	Min	Max/Min	Avg/Min
Driv Walk	X	4.8 ft	18.7 ft	1.7 ft	11.0:1	6.8:1
East Parking	+	3.0 ft	5.6 ft	0.4 ft	14.0:1	7.5:1
Main Drive	X	1.9 ft	2.1 ft	0.9 ft	2.3:1	2.2:1
North Parking	+	2.9 ft	4.8 ft	0.7 ft	6.8:1	4.1:1
Property Line	+	0.3 ft	0.9 ft	0.0 ft	N/A	N/A
South Parking	+	3.2 ft	5.8 ft	0.4 ft	17.0:1	8.0:1
West Parking	+	3.1 ft	5.2 ft	0.4 ft	13.0:1	7.8:1

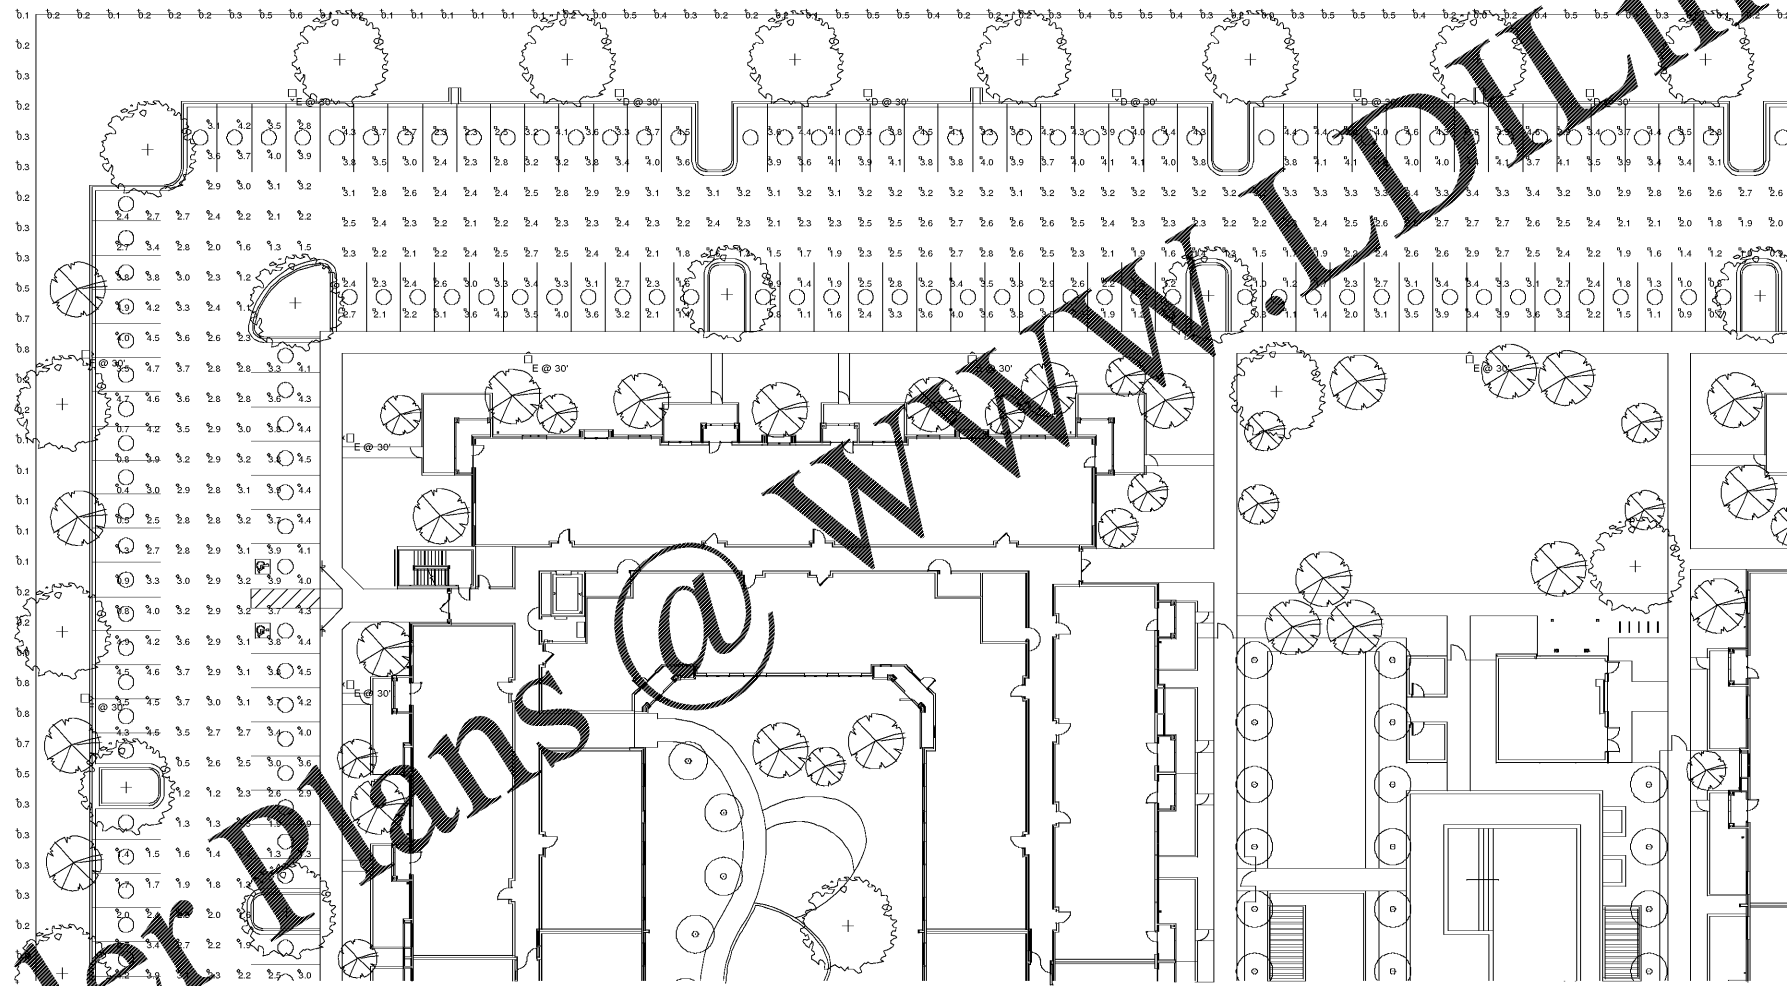

BUILDING 2 PHOTOMETRICS NORTH PLAN

1" = 20'

Order Plans @ www.dl-line.com

1925 Prospect Ave.
Orlando, FL 32814
P (407) 661-9100
F (407) 661-9101
www.rp.com



2000 - Annual Salary \$48,118
2000 - Annual Salary \$48,118
2000 - Annual Salary \$48,118
2000 - Annual Salary \$48,118
2000 - Annual Salary \$48,118

CLIENT NAME
ROCKLEDGE MULTI-FAMILY

PROJECT NAME
**220 Baron Boulevard
Rockledge, FL 32955**

SHEET TITLE
BUILDING B NORTH PHOTOMETRICS

NOV 02, 2015

E701

GMP PRICING SET