



Symbol	Label	QTY	Catalog Number	Description	Wattage
	T5	1	ML760-4L40T5-MDL018-SV2	ML760 Large Milenia Fixture, Post Top, T5, Soft Vue 2 Flat	174.5
	T2	1	ML760-24L40T2-MDL014-SV2	ML760 Large Milenia Fixture, Post Top, T2, Soft Vue 2 Flat	87.9
	A	9	ML390-CA-32L40T3R-MD_03	ML 390 Milenia Bolard, Post Top, Clear Acrylic, Type 3R	38.1
	C	9	ML760-24L40T3-MDL014-CA	ML760 Large Milenia Fixture, Post Top, T3, Clear Acrylic	88
	D	23	ML760-24L40T3-MDL018-CA	ML760 Large Milenia Fixture, Post Top, T3, Clear Acrylic	116.8
	E	18	ML760-32L40T3-MDL014-CA	ML760 Large Milenia Fixture, Post Top, T3, Clear Acrylic	116.8
	F	9	ML760-32L40T3-MDL018-CA	ML760 Large Milenia Fixture, Post Top, T3, Clear Acrylic	163.5

Description	Symbol	Avg	Max	Min	MaxMin	AvgMin
Dog Walk	X	4.8 fo	18.7 fo	1.7 fo	11.0 ft	2.8 ft
East Parking	+	3.0 fo	8.0 fo	0.4 fo	14.0 ft	7.0 ft
Main Drive	X	1.9 fo	4.1 fo	0.6 fo	5.8 ft	3.2 ft
North Parking	+	2.9 fo	4.8 fo	0.7 fo	5.8 ft	4.1 ft
Property Line	+	0.3 fo	0.9 fo	0.0 fo	N/A	N/A
South Parking	+	3.2 fo	4.8 fo	0.4 fo	17.0 ft	7.0 ft
West Parking	+	3.1 fo	8.2 fo	0.4 fo	13.0 ft	7.8 ft

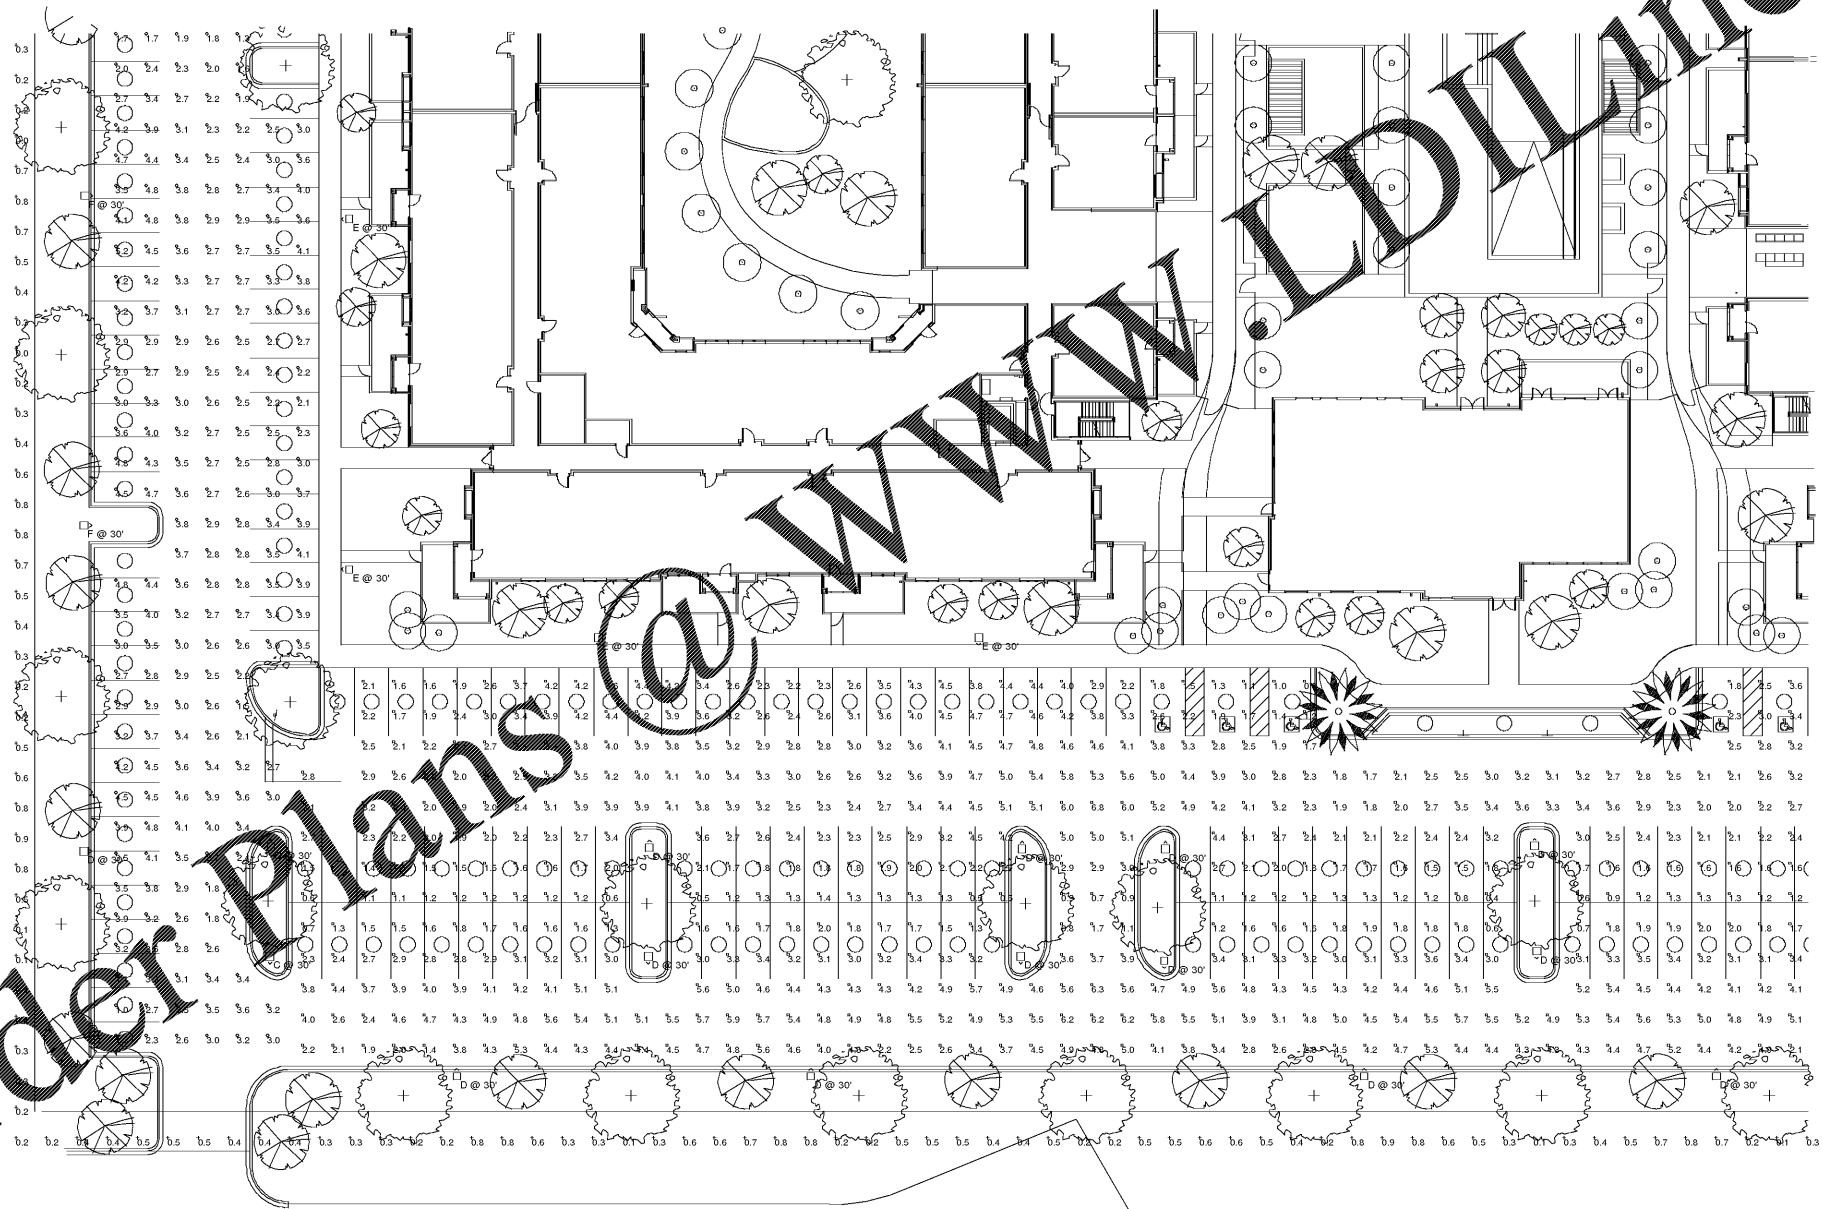

1 BUILDING 2 PHOTOMETRICS SOUTH PLAN
1" = 30'

1925 Prospect Ave.
Orlando, FL 32814
P (407) 661-9100
F (407) 661-9101
www.r.p.com

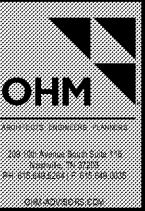

300 West Avenue, Suite 200, Ft. Lauderdale, FL 33305
407-561-2222
407-561-2222
407-561-2222

CLIENT NAME
ROCKLEDGE MULTI-FAMILY
220 Baron Boulevard
Rockledge, FL 32955

PROJECT NAME
BUILDING B SOUTH PHOTOMETRICS

DATE
20/04/10

No.	Description	Date

CHECKED
Checked