


Order Plans @

WWW.LDILine.com

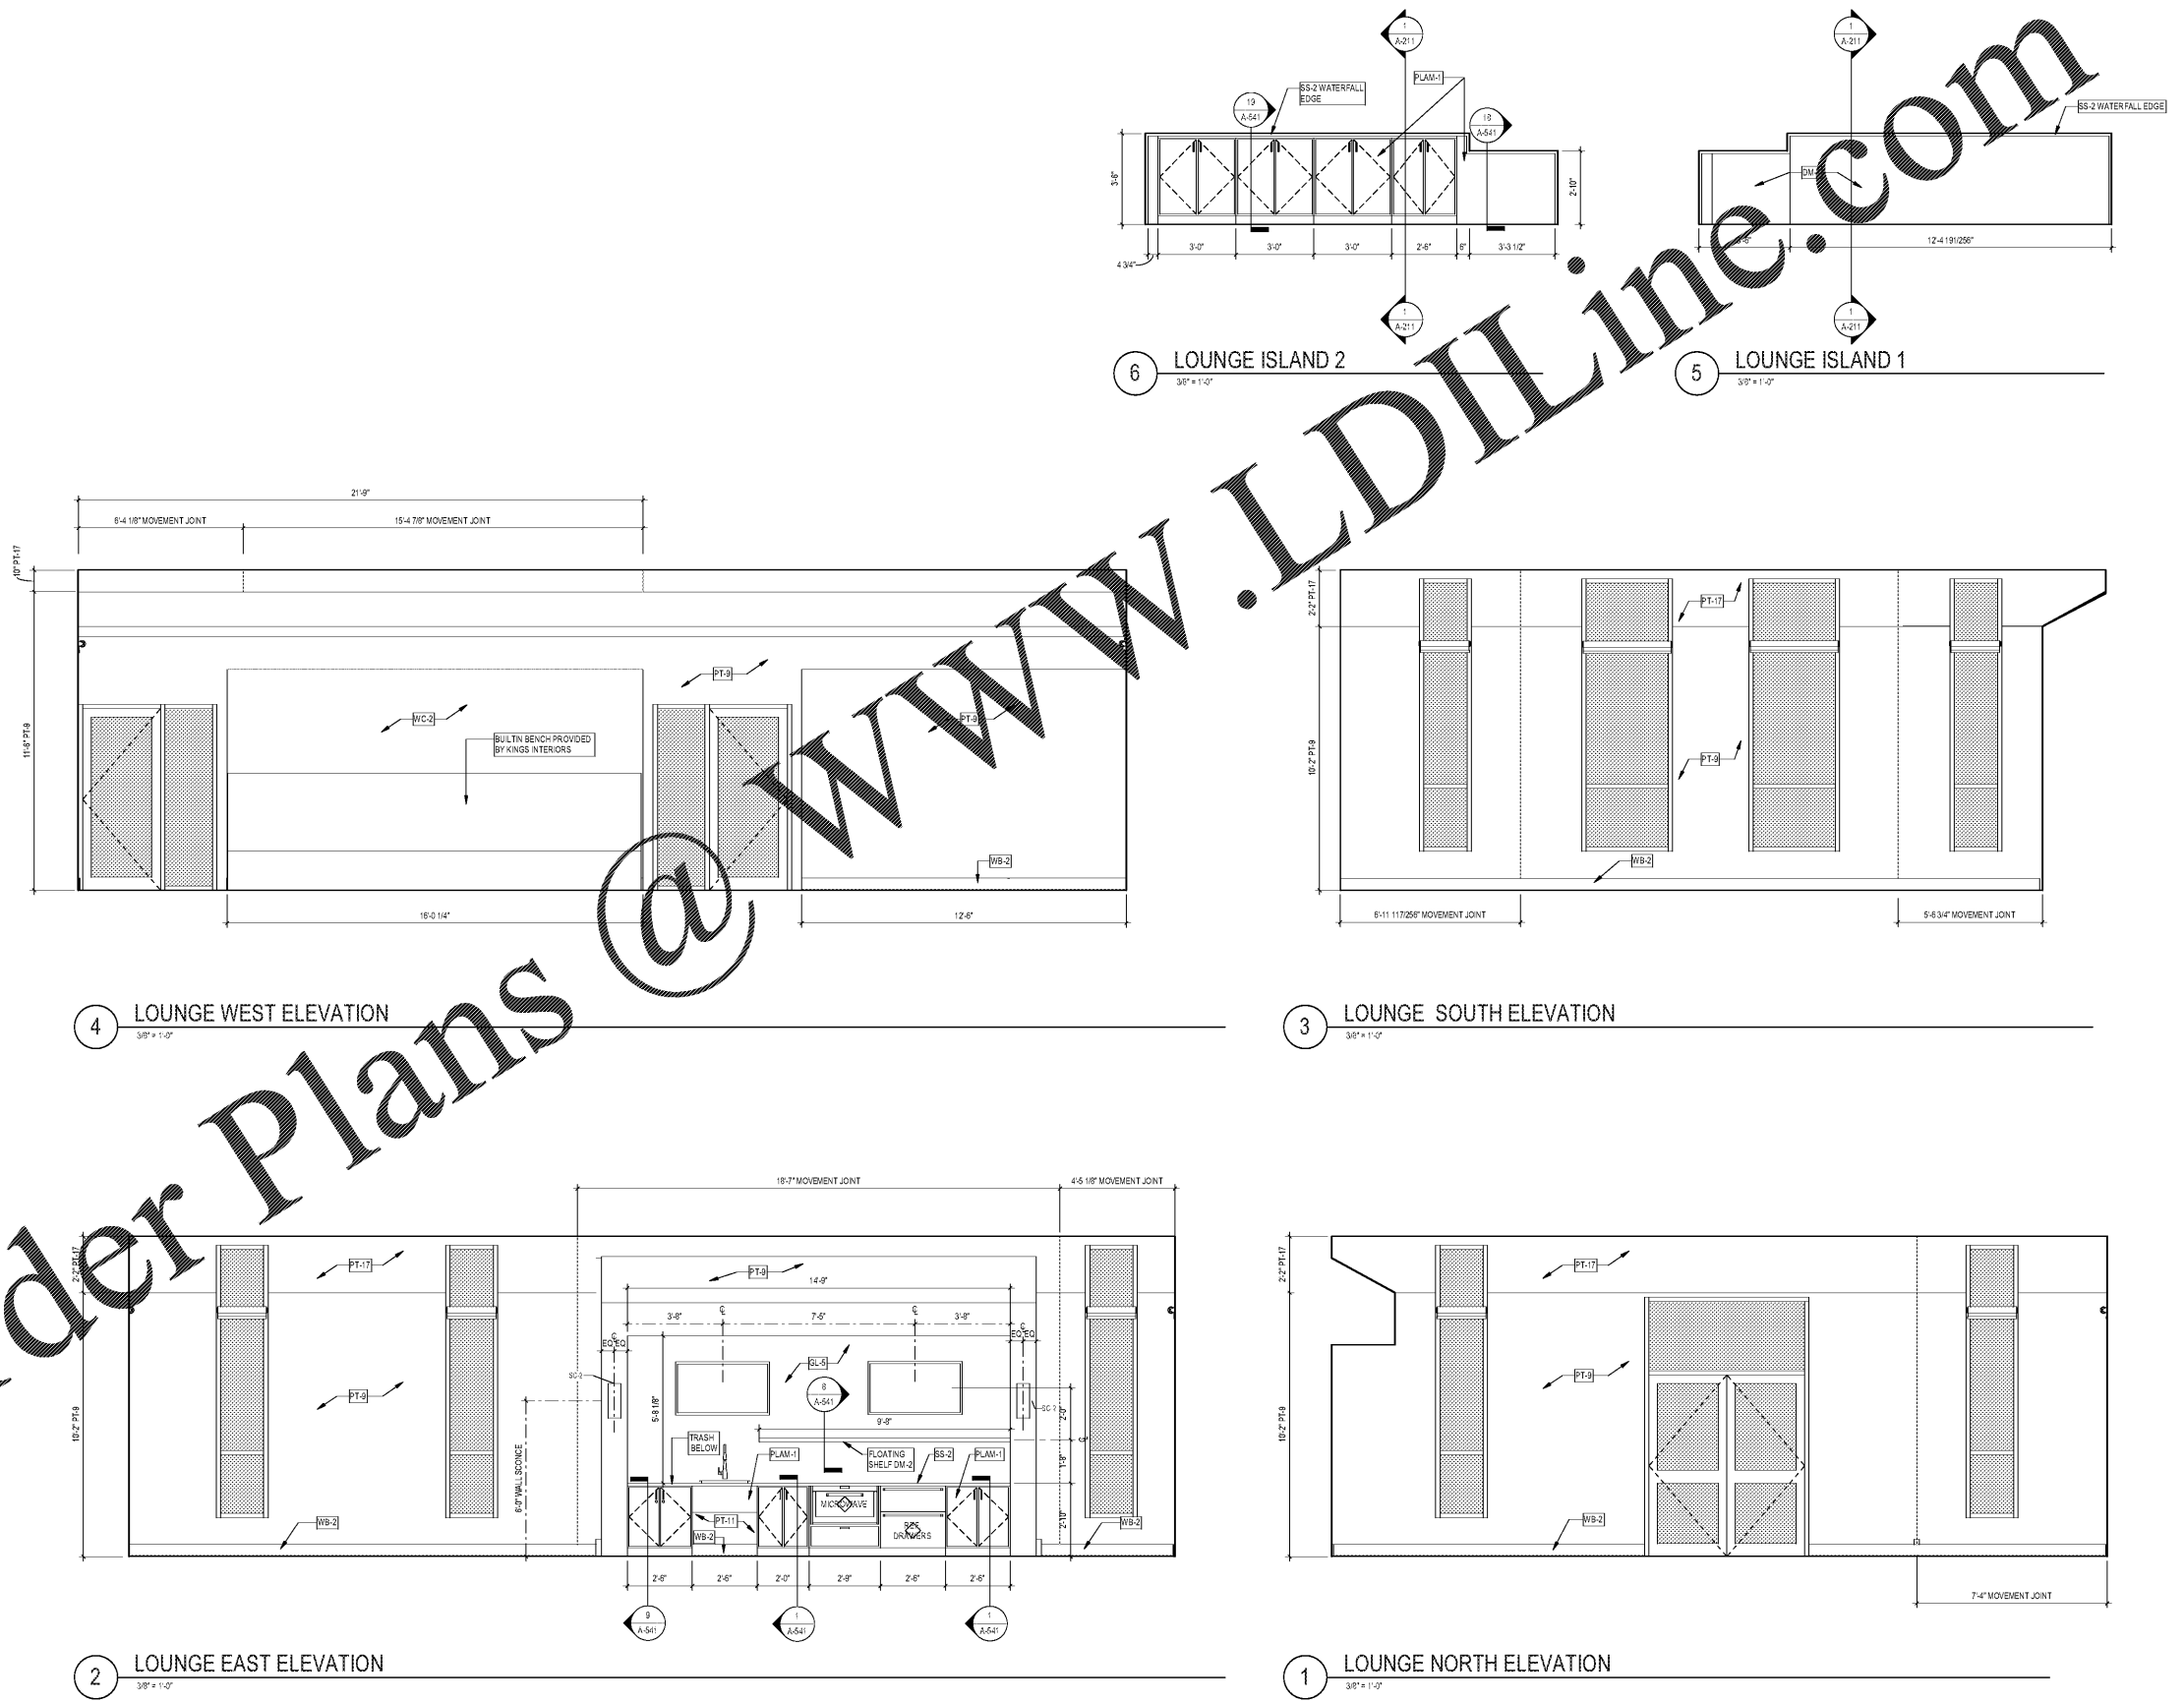

1925 Prospect Ave.
Orlando, FL 32814
P (407) 661-9100
F (407) 661-9101
www.r.p.com

Culacci & Peterson
Architects Engineers Planners



SITE KEY:

CLIENT NAME
HUTTON DEVELOPMENT
756 Cherry Street
Chattanooga, TN 37402

PROJECT NAME
ROCKLEDGE FLATS - BUILDING C
220 Barton Boulevard
Rockledge, FL 32955

INTERIOR ELEVATIONS

Revision Schedule	
No.	Description

NOV 02, 2015

PROJECT NO. 21002
DATE 20/11/15
DRAWN
CHECKED
DATE 20/11/15

GMP PRICING SET 15 NOVEMBER 2019

A-422