



DRAWING CREATED: 10/24/2019 1:25 PM
 LAST DRAWING UPDATE: 11/27/2019 10:24 AM
 FILE NAME: 19020_A102.dwg
 SCALE FACTOR: 1:96

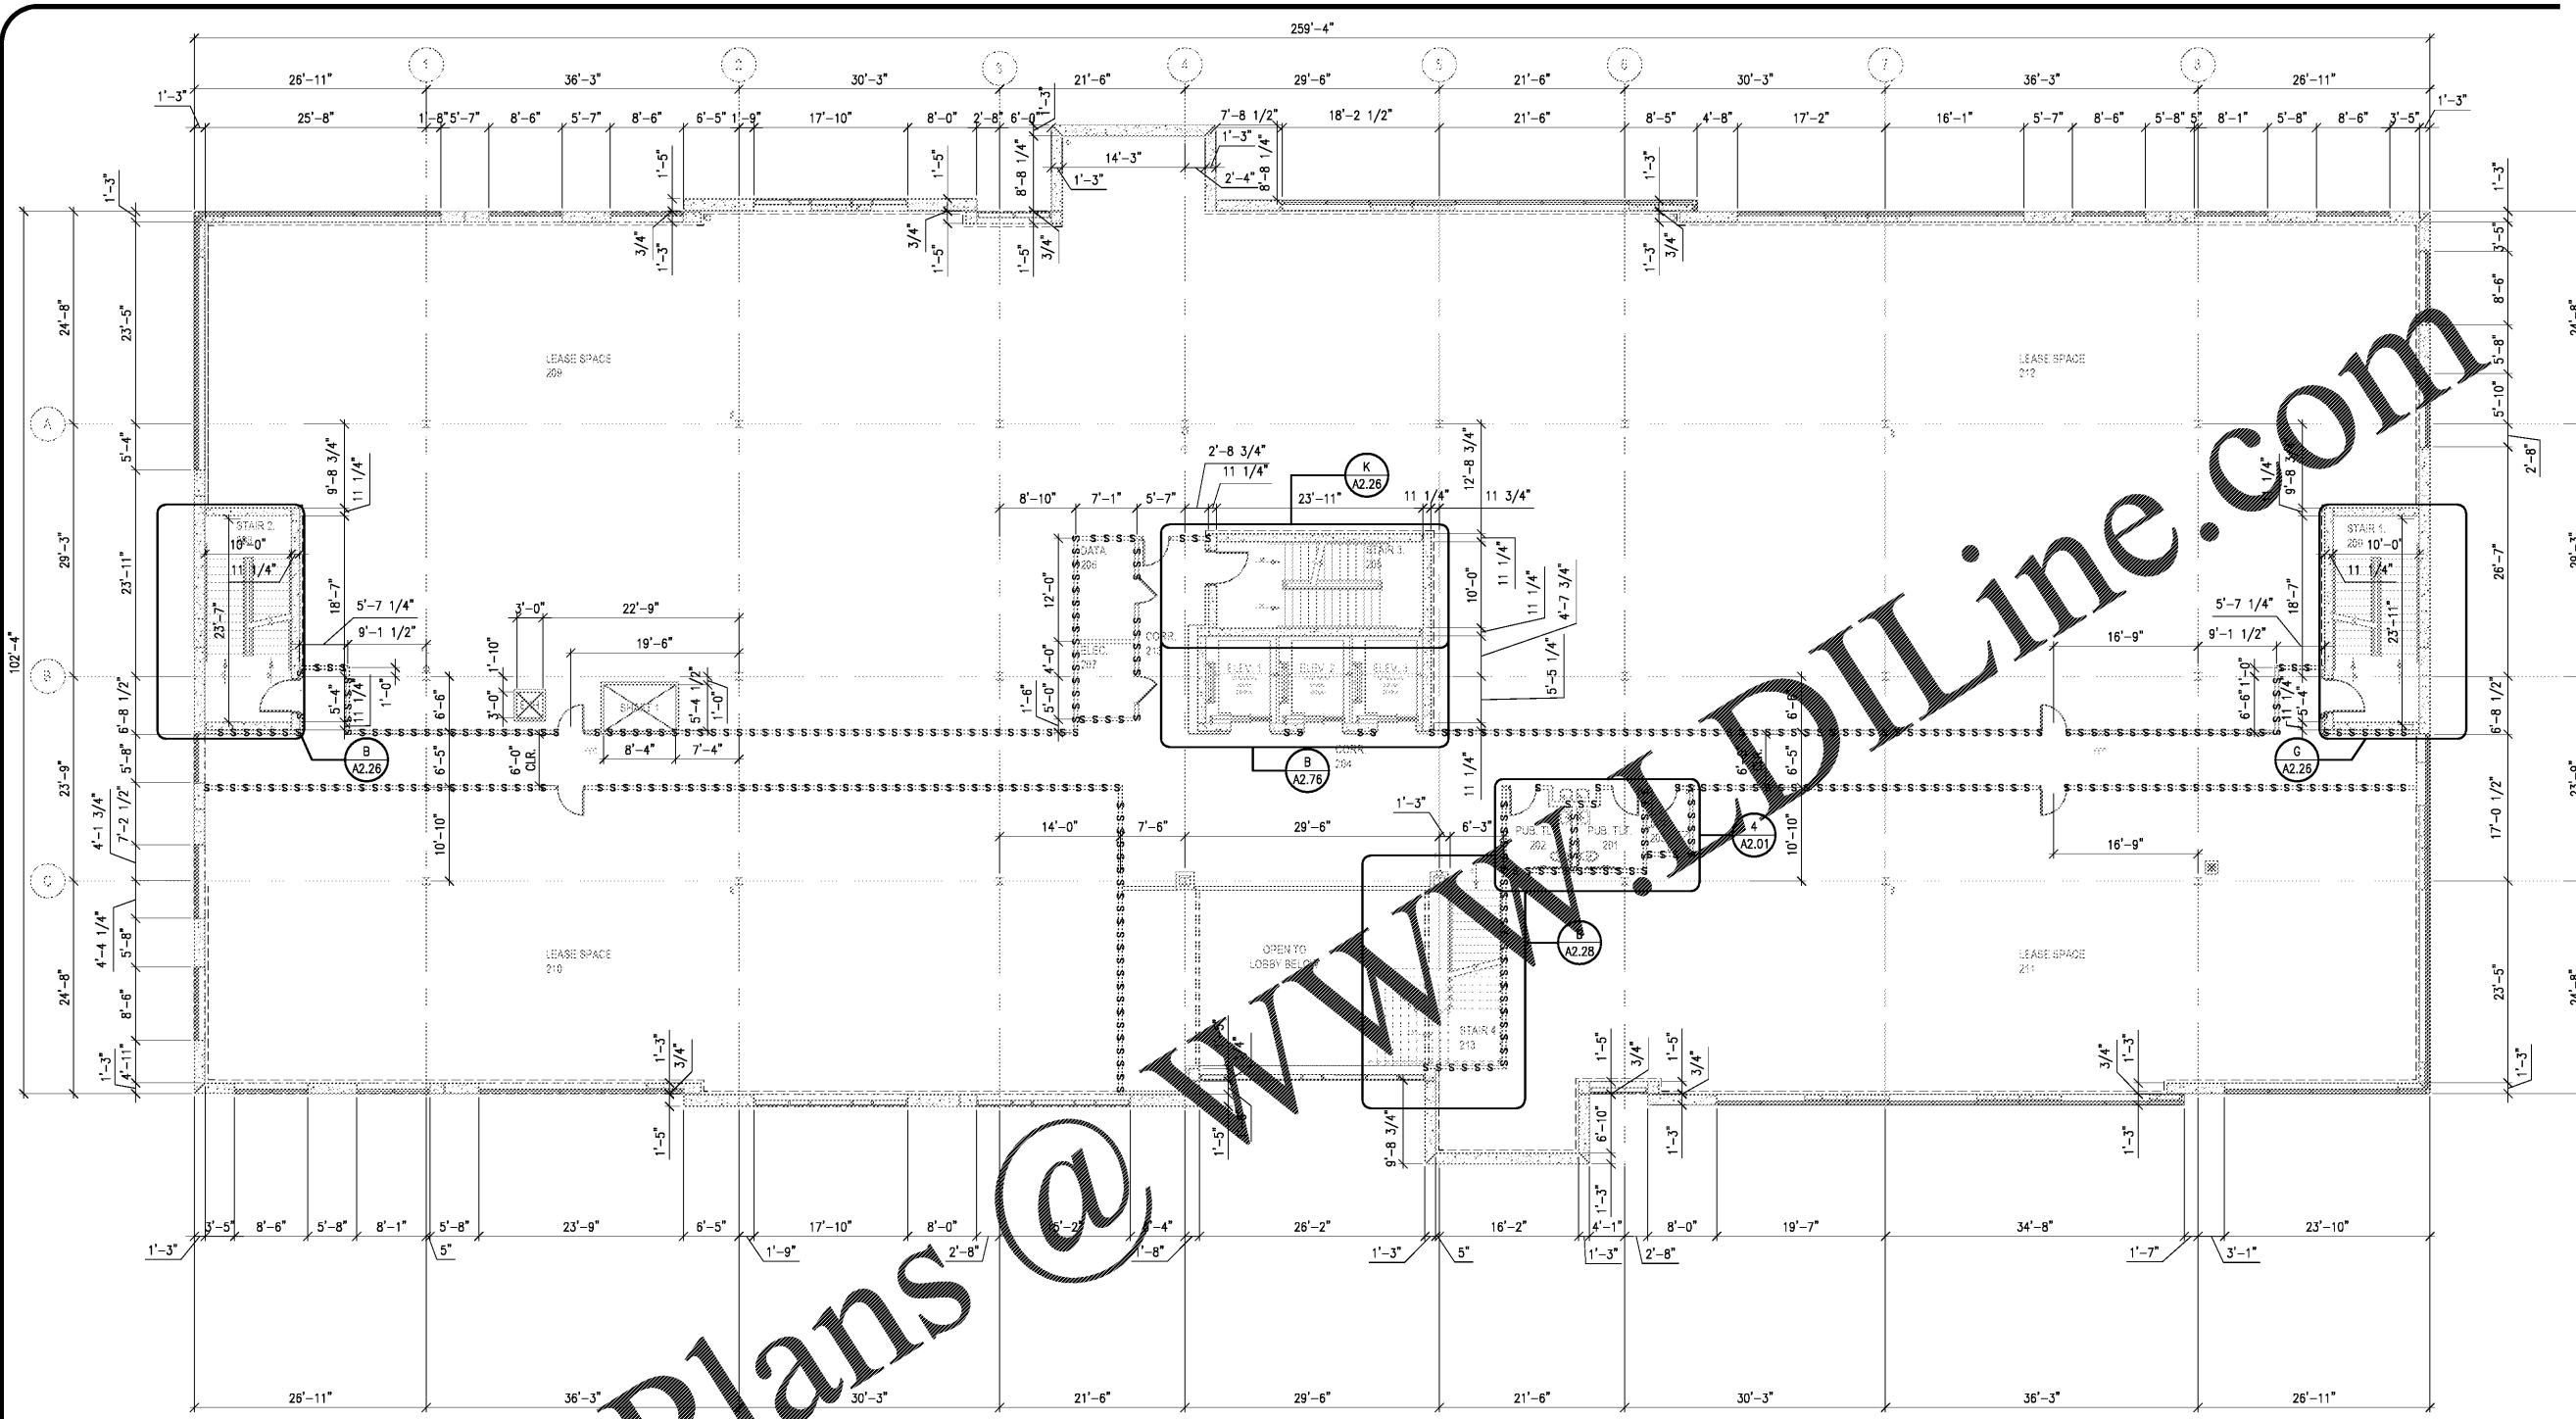

Order Plans @ www.dlLine.com

EQUIPMENT LEGEND

[Symbol]	OWNER FURNISHED / CONTRACTOR INSTALLED
[Symbol]	CONTRACTOR FURNISHED / INSTALLED

WALL LEGEND

WALL CONSTRUCTION TYP.

[Symbol]	NEW PARTITION
[Symbol]	NEW PARTITION W/ SOUND ATTEN. BLANKET

NOTE: 1.) FOR WALL RATINGS SEE NOTED PLAN.
 2.) ALL WALL TYPES MAY NOT BE USED.



**PRH
 MEDICAL OFFICE BUILDING**
 NAPLES, FLORIDA

THIS DOCUMENT CONTAINS
 INFORMATION THAT IS
 PROPRIETARY TO
 COLLABORATIVE P.C.
 REPRODUCTION OR
 DISSEMINATION TO
 OTHERS WITHOUT THE
 WRITTEN CONSENT OF
 COLLABORATIVE P.C.
 IS STRICTLY PROHIBITED.

DAVIS STOKES COLLABORATIVE P.C. | 7121 CROSSROADS BLVD.
 BRENTWOOD, TN 37027
 TEL: (615) 726-0910
 FAX: (615) 726-0910
 MAIL: dsc@dsccol.com
 WEB: www.dsccol.com

DSC ARCHITECTS

REVISIONS	
NO.	DESCRIPTION

DIMENSIONED FLOOR PLAN SECOND FLOOR	
A1.02	
ISSUE DATE 11.12.19	JOB NUMBER 19020