

STIPULATION FOR REUSE  
 THESE DRAWINGS ARE THE PROPERTY OF HARRISON FRENCH & ASSOCIATES, LTD. AND ARE NOT TO BE REPRODUCED, COPIED, OR TRANSMITTED IN ANY FORM OR BY ANY MEANS, ELECTRONIC OR MECHANICAL, INCLUDING PHOTOCOPYING, RECORDING, OR BY ANY INFORMATION STORAGE AND RETRIEVAL SYSTEM, WITHOUT THE WRITTEN PERMISSION OF HARRISON FRENCH & ASSOCIATES, LTD. ANY REUSE OF THESE DRAWINGS FOR A PROJECT OTHER THAN THAT AUTHORIZED BY HARRISON FRENCH & ASSOCIATES, LTD. WITHOUT THE WRITTEN PERMISSION OF HARRISON FRENCH & ASSOCIATES, LTD. IS STRICTLY PROHIBITED. ANY UNAUTHORIZED REUSE OF THESE DRAWINGS IS AT THE USER'S SOLE RISK AND MAY BE CONTRARY TO APPLICABLE LAW.

**Cumberland**  
 SUNRISE & 4TH  
 FORT LAUDERDALE, FL 33304  
 JOB NUMBER: 41-17-00410

ISSUE BLOCK

90% CDs	05/10/19
100% SET	06/14/19
90% AIM 4.0	08/14/19
100% AIM 4.0	09/11/19
Bulletin 3	11/08/19


CHECKED BY: JEO  
 DRAWN BY: ZC  
 DOCUMENT DATE: 09/11/19



James E. O'Brien, Architect  
 License #049820219  
 Harrison French & Associates, LTD.  
 322A, P.O. Box 228900, Ft. Lauderdale, FL 33328

EQUIPMENT PLAN  
 SHEET: **A150**

- GENERAL NOTES**
- ALL DIMENSIONS ARE TO FACE OF FINISH EDGE OF COUNTERTOP U.N.O.
- (X) SEE SHEET A151 FOR EQUIPMENT SCHEDULE  
 (#) SEE SHEET A402 FOR ACCESSORY SCHEDULE
- EQUIPMENT PLAN KEY NOTES**
- CAULK ALL COUNTERTOP "FOOTBALLS" TO THE COUNTER TO PREVENT LIQUID FROM INFILTRATING THE METAL BASE. USE CLEAR SILICONE CAULKING. (BY G.C.)
  - CAULK THE BACK SIDE OF THE COUNTER TO THE UPRIGHT BAKERY CASE TO AVOID SUGAR/FOOD TRAPPINGS. USE CLEAR SILICONE CAULKING. (BY EMI)
  - REMOVE THE LEGS FROM THE COUNTERTOP SUGAR DISPENSERS(F4) SO THEY SIT FLUSH WITH THE EQUIPMENT. (BY G.C.)
  - UPRIGHTS ARE SHIPPED WITH HINGES ON THE RIGHT SIDE. GENERAL CONTRACTOR TO MODIFY DOOR SWING ON UPRIGHTS TO MATCH PLAN AS SHOWN.

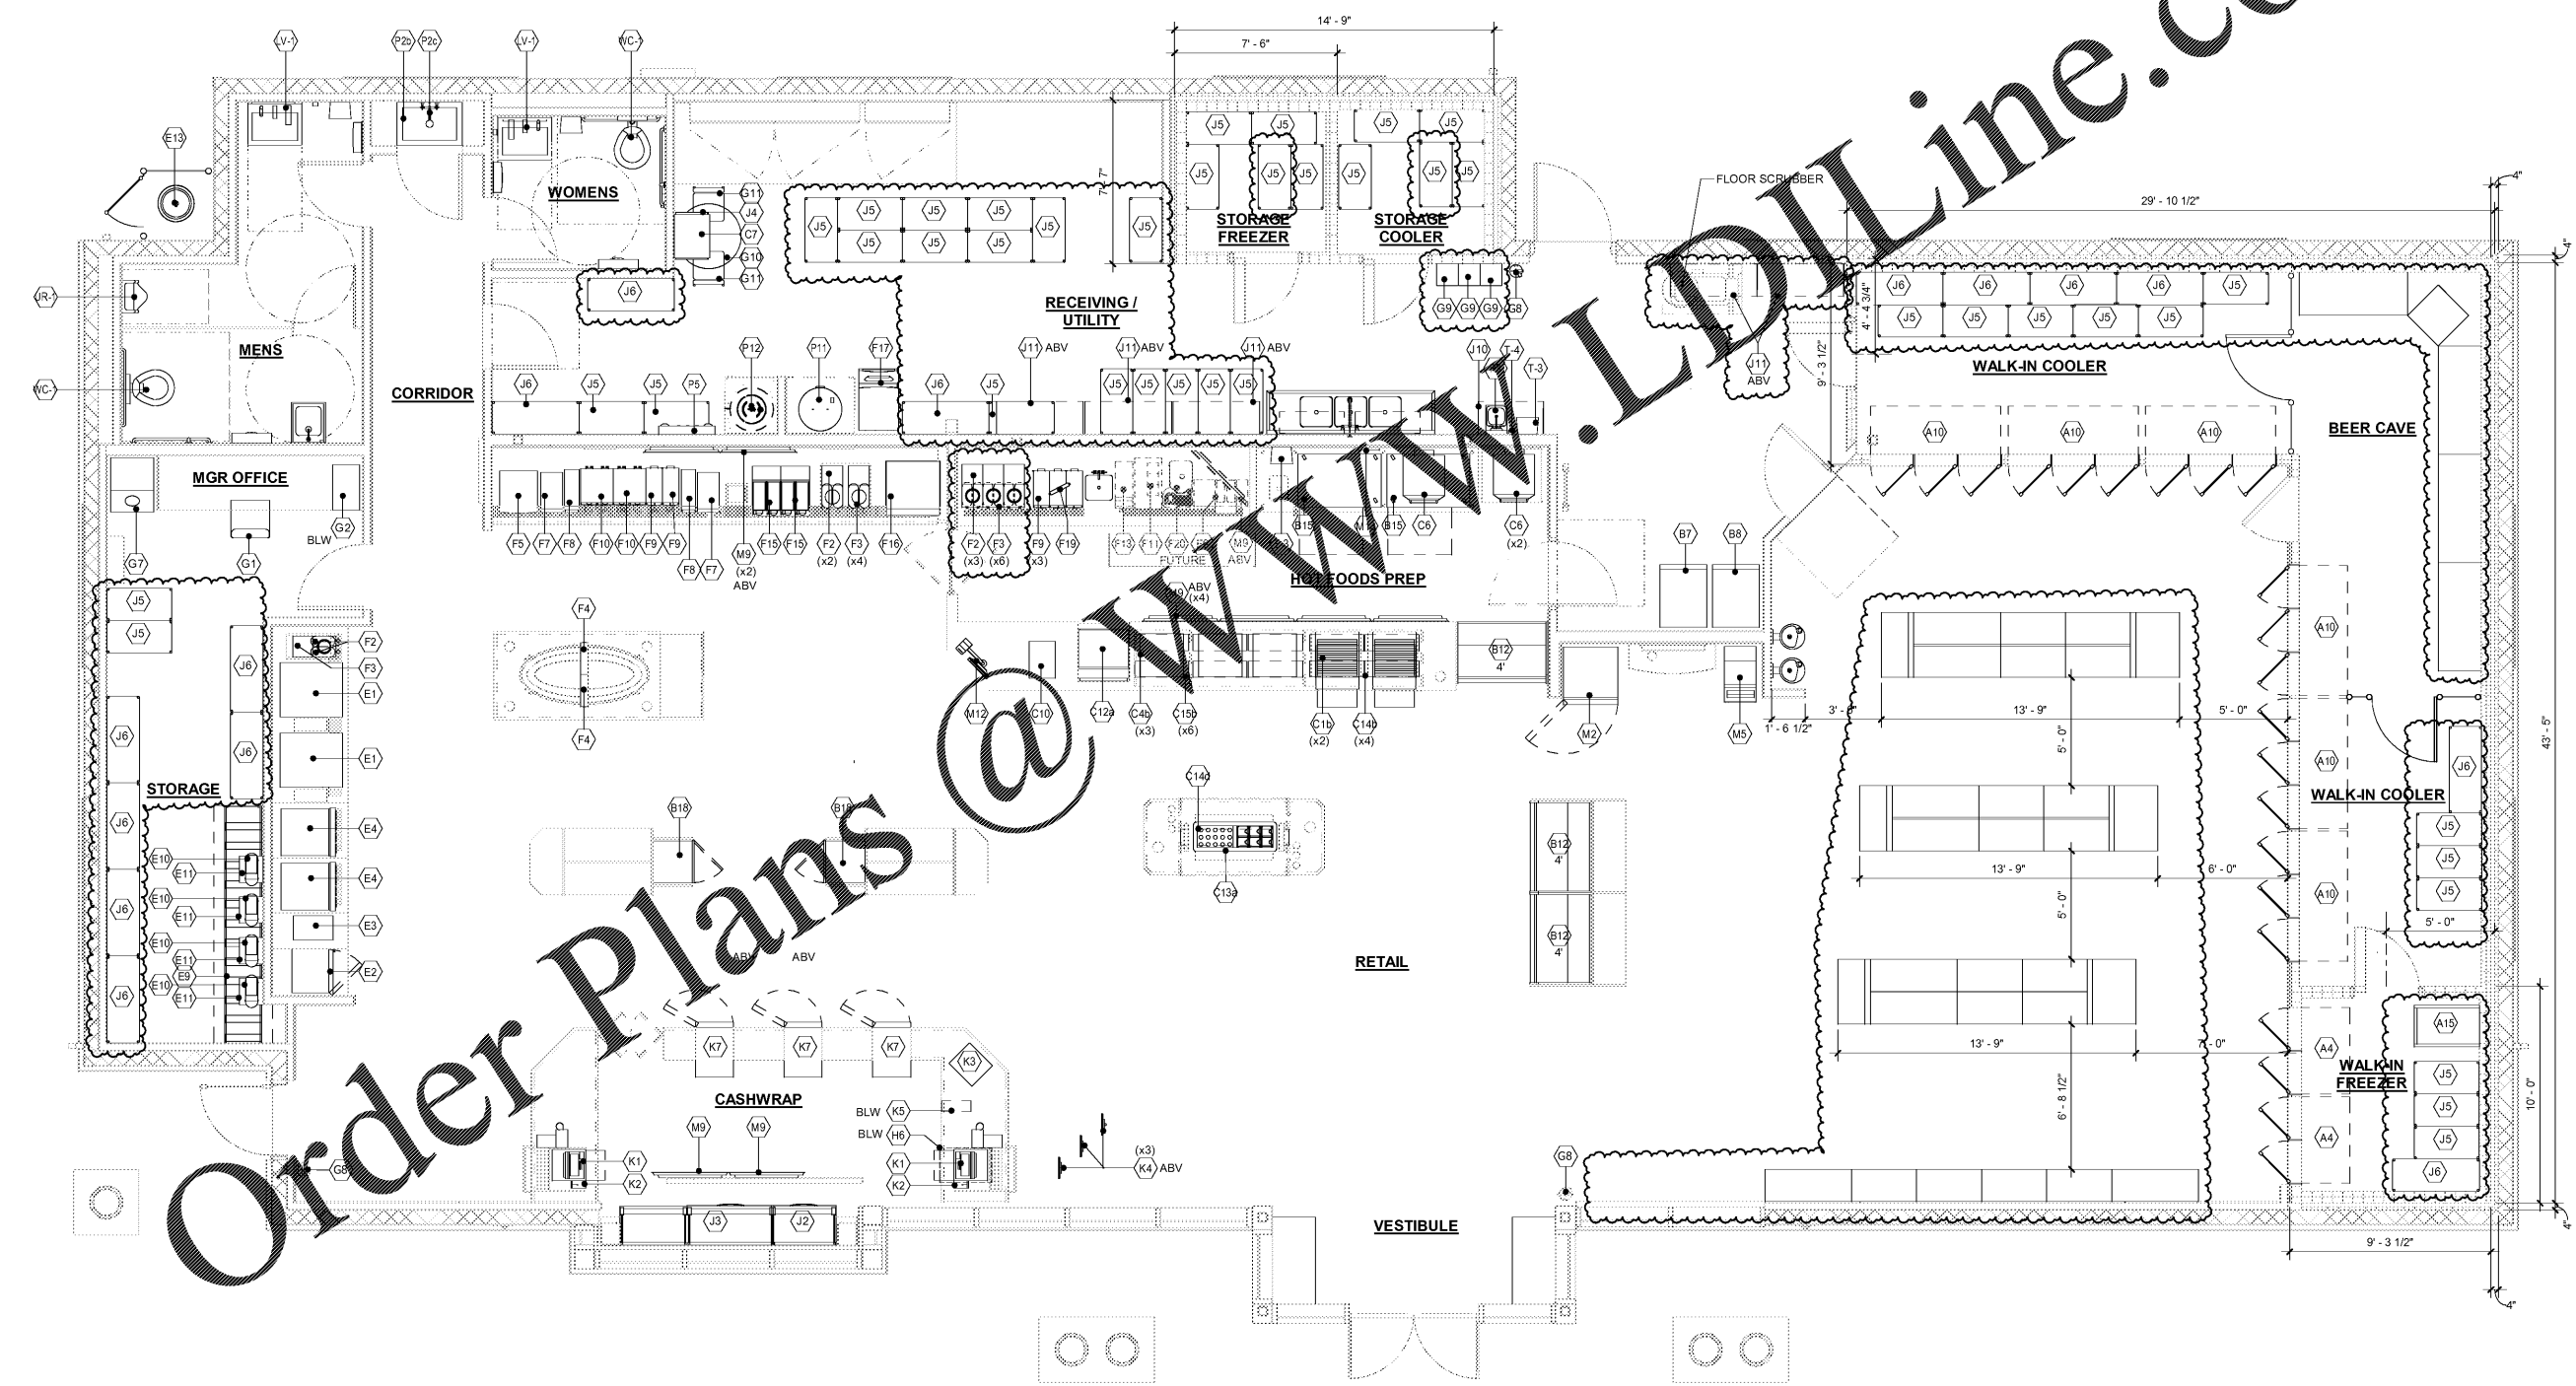

EQUIPMENT PLAN  
 1/4" = 1'-0"

MERCH PLAN DATED: 11/11/19

11/12/2019 10:30:30 AM  
 C:\Users\johnd@hfa.com\Documents\2019\Retail\Project\A151\A151\_01.dwg  
 1/4" = 1'-0" (11/11/19)  
 1/4" = 1'-0" (11/11/19)