


USER: dmw - Oct 05, 2019 - 4:28pm
 Z:\proj\18-LD-088\18-LD-088.mxd

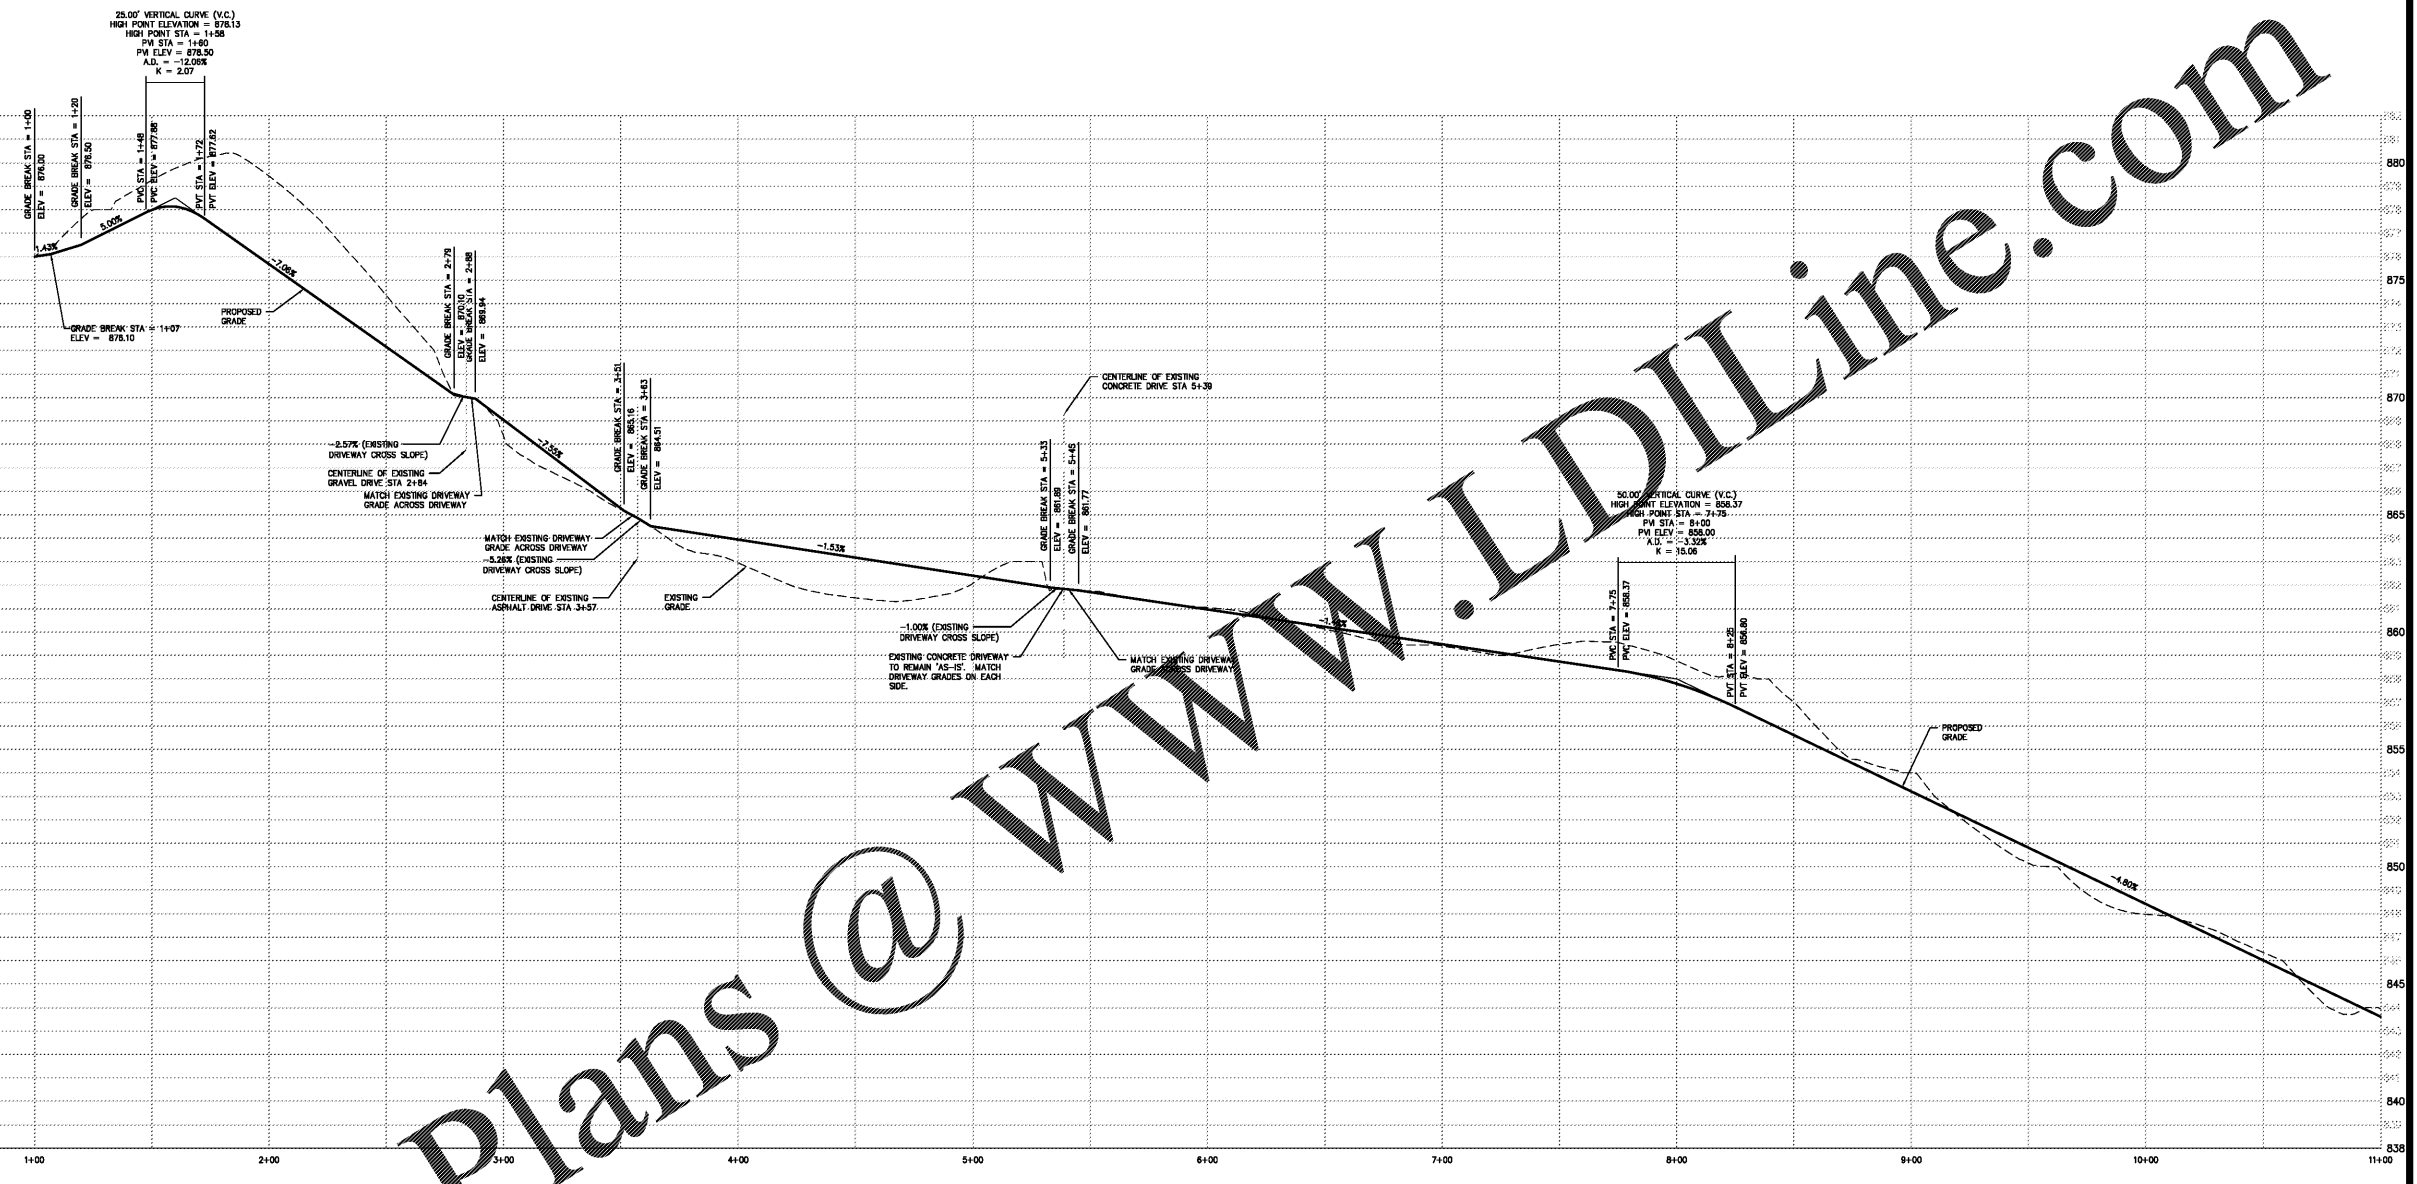

TRAIL CENTERLINE
 scale: 1"=30' horizontal
 1"=3' vertical

Order Plans @

WWW.LDILINE.COM



GSWCC# 22364
 ISS. 05/16/2018
 EXP. 05/16/2021

Project Title
 LLOYD N. HARRIS TRAIL @ HARBINS PARK
 2995 LUKE EDWARDS ROAD
 BY: GWINNETT COUNTY DEPT. OF COMMUNITY SERVICES
 LAWRENCEVILLE, GEORGIA
 5TH DISTRICT, LAND LOT 251, PARCEL ID# R5262 003

REVISIONS	BY

DRAWN BY	DMN
CHECKED BY	THH
DATE	09/25/2019
SCALE	1" = 30'
JOB No.	18-LD-088
SHEET NUMBER	T-1

GWINNETT COUNTY
 Department of Planning and Development
 Oct 08, 2019
 AUTHORIZED
 GWINNETT COUNTY CASE # CDP2018-00288

**TRAIL CENTERLINE
 PROFILES**

FOR PERMIT ONLY