


USDT drawn - Oct 05, 2018 - 4:26pm
 Z:\proj\2018\15-LD-088\15-LD-088 MAIN.dwg - L:\USDT - T-2

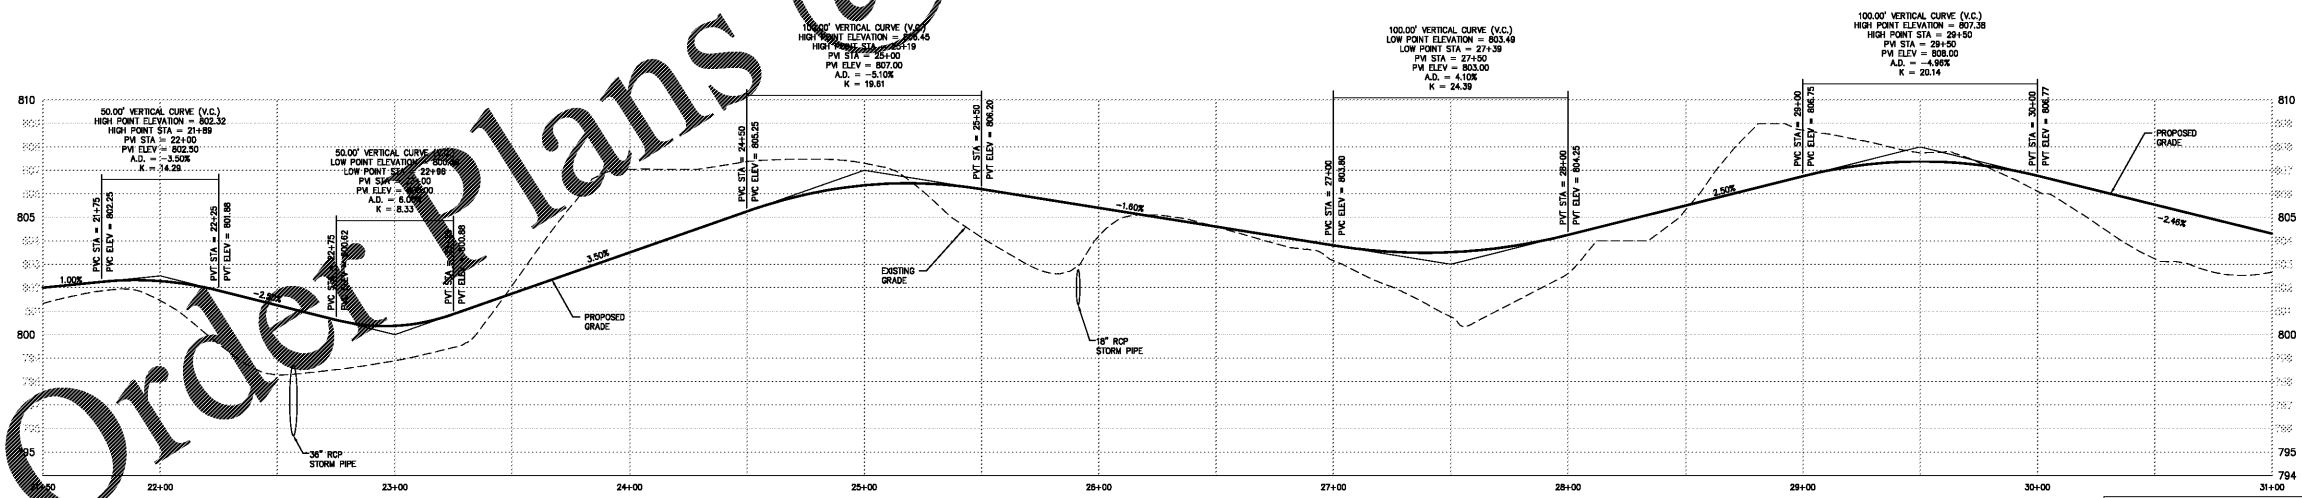

TRAIL CENTERLINE
 scale: 1"=30' horizontal
 1"=3' vertical

**TRAIL CENTERLINE
 PROFILES**

GWINNETT COUNTY
 Department of Planning and Development

These project documents have been reviewed by applicable County Departments and have been found to be in substantial compliance with the applicable codes and regulations.

Oct 08, 2019
 AUTHORIZED


GWINNETT COUNTY CASE # CDP2018-00288

FOR PERMIT ONLY

DRAWN BY	DMN
CHECKED BY	THH
DATE	09/25/2019
SCALE	1" = 30'
JOB No.	18-LD-088
SHEET NUMBER	T-2

Project Title
 LLOYD N. HARRIS TRAIL @ HARBINS PARK
 2995 LUKE EDWARDS ROAD
 BY: GWINNETT COUNTY DEPT. OF COMMUNITY SERVICES
 LAWRENCEVILLE, GEORGIA
 5TH DISTRICT, LAND LOT 251, PARCEL ID# R5262 003

GSWCC# 22364
 ISS: 05/16/2018
 EXP: 05/16/2021

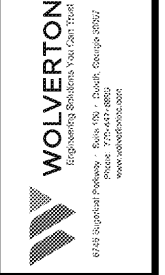

www.LDProfile.com

Order Plans @