



USER drawn - Oct 05, 2018 - 4:27pm
 Z:\proj\18-LD-088\18-LD-088.mxd
 2:\proj\18-LD-088\18-LD-088.mxd
 18-LD-088 MAIN.dwg - L:\USER: T-3

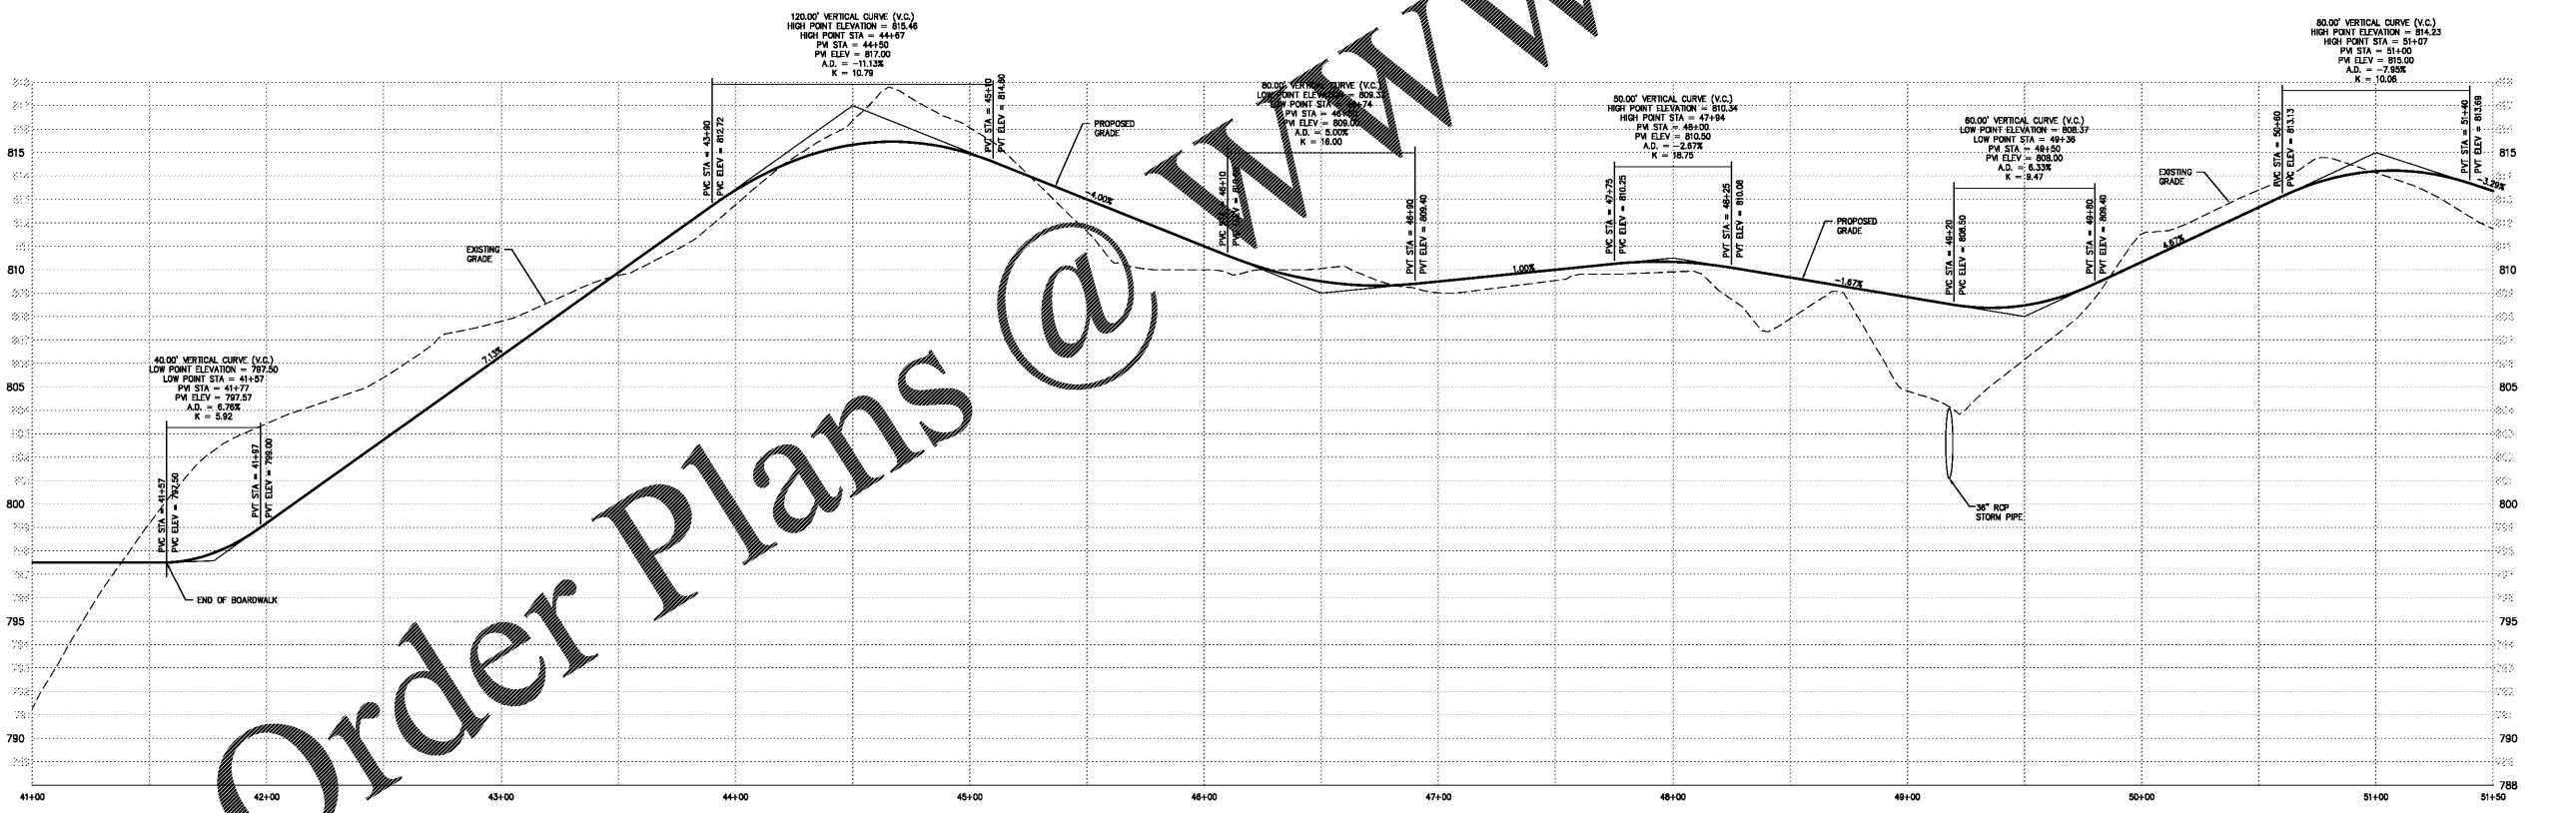

Order Plans @ www.LDILine.com

TRAIL CENTERLINE
 scale: 1"=30' horizontal
 1"=3' vertical

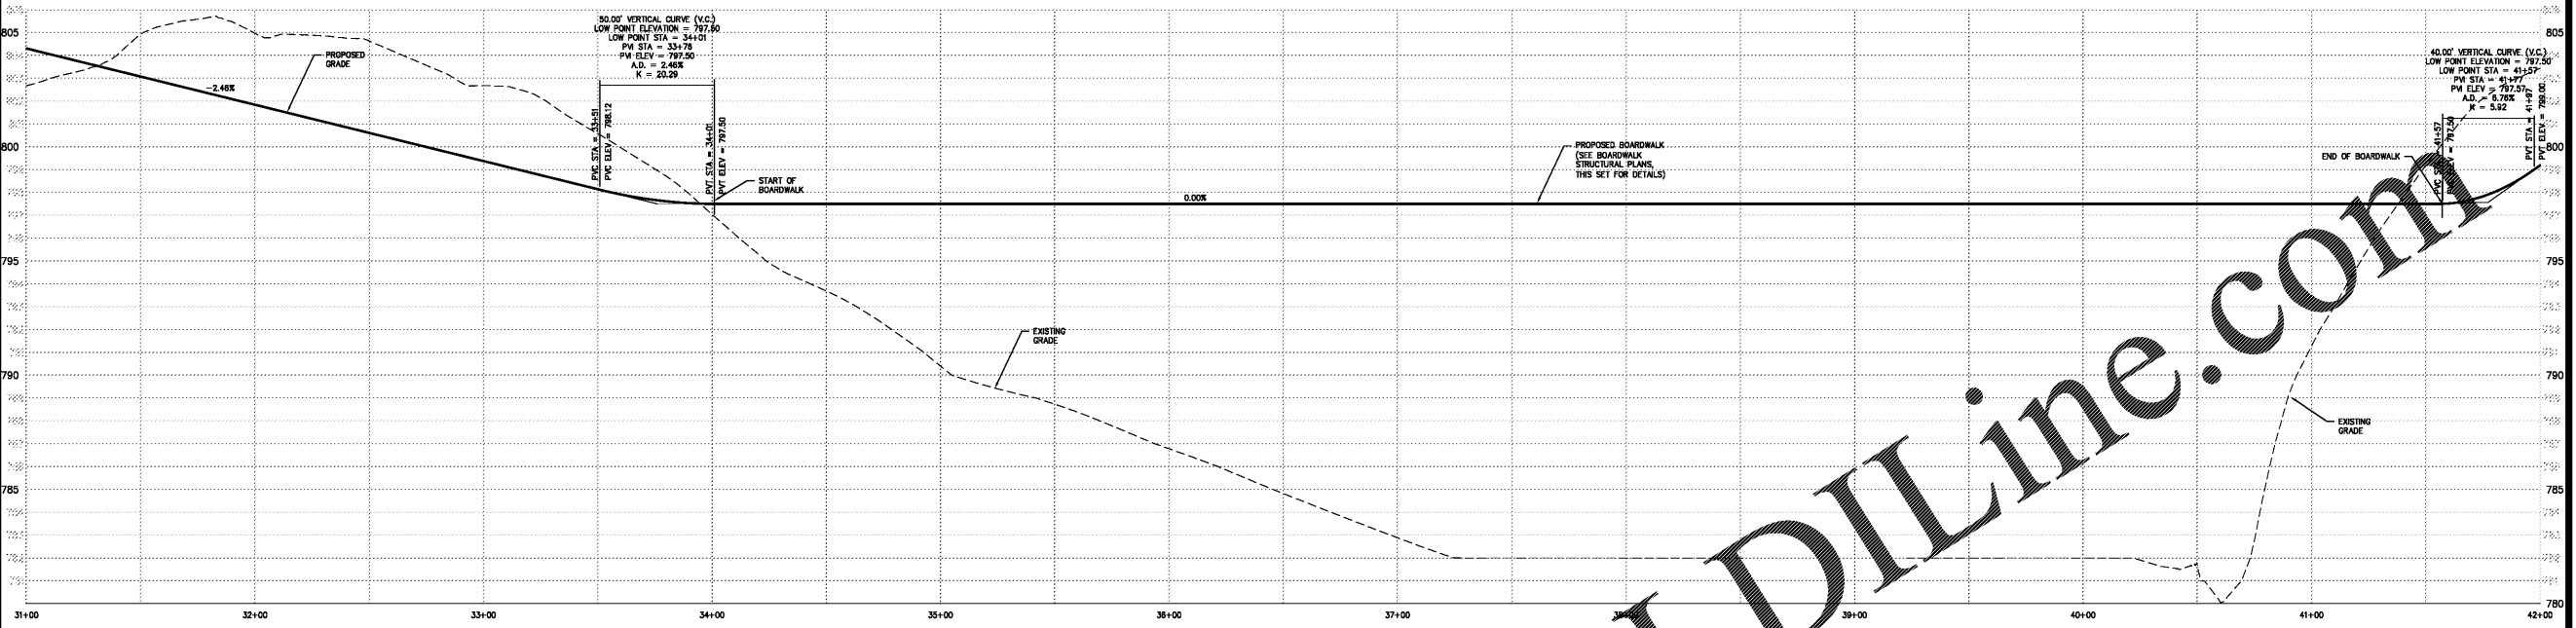

**TRAIL CENTERLINE
 PROFILES**

WINNETT COUNTY
 Department of Planning and Development
 These project documents have been reviewed by applicable County Departments and have been found to be in substantial compliance with the applicable codes and regulations.
 Oct 08, 2019
 AUTHORIZED
 WINNETT COUNTY CASE # CDP2018-00288



GSWCC# 22364
 ISS. 05/16/2018
 EXP. 05/16/2021

Project Title
 LLOYD N. HARRIS TRAIL @ HARBINS PARK
 2995 LUKE EDWARDS ROAD
 BY: GWINNETT COUNTY DEPT. OF COMMUNITY SERVICES
 LAWRENCEVILLE, GEORGIA
 5TH DISTRICT, LAND LOT 251, PARCEL ID# R5262 003

REVISIONS	BY

FOR PERMIT ONLY
 DRAWN BY: DMN
 CHECKED BY: THH
 DATE: 09/25/2019
 SCALE: 1"=30'
 JOB No: 18-LD-088
 SHEET NUMBER: T-3