


USER drawn - Oct 05, 2019 - 4:27pm  
 Z:\proj\18-LD-088\18-LD-088.mxd\production\drawings\18-LD-088 MAIN.dwg - LAYOUT: T-4



Order Plans @ WWW.LDILine.com

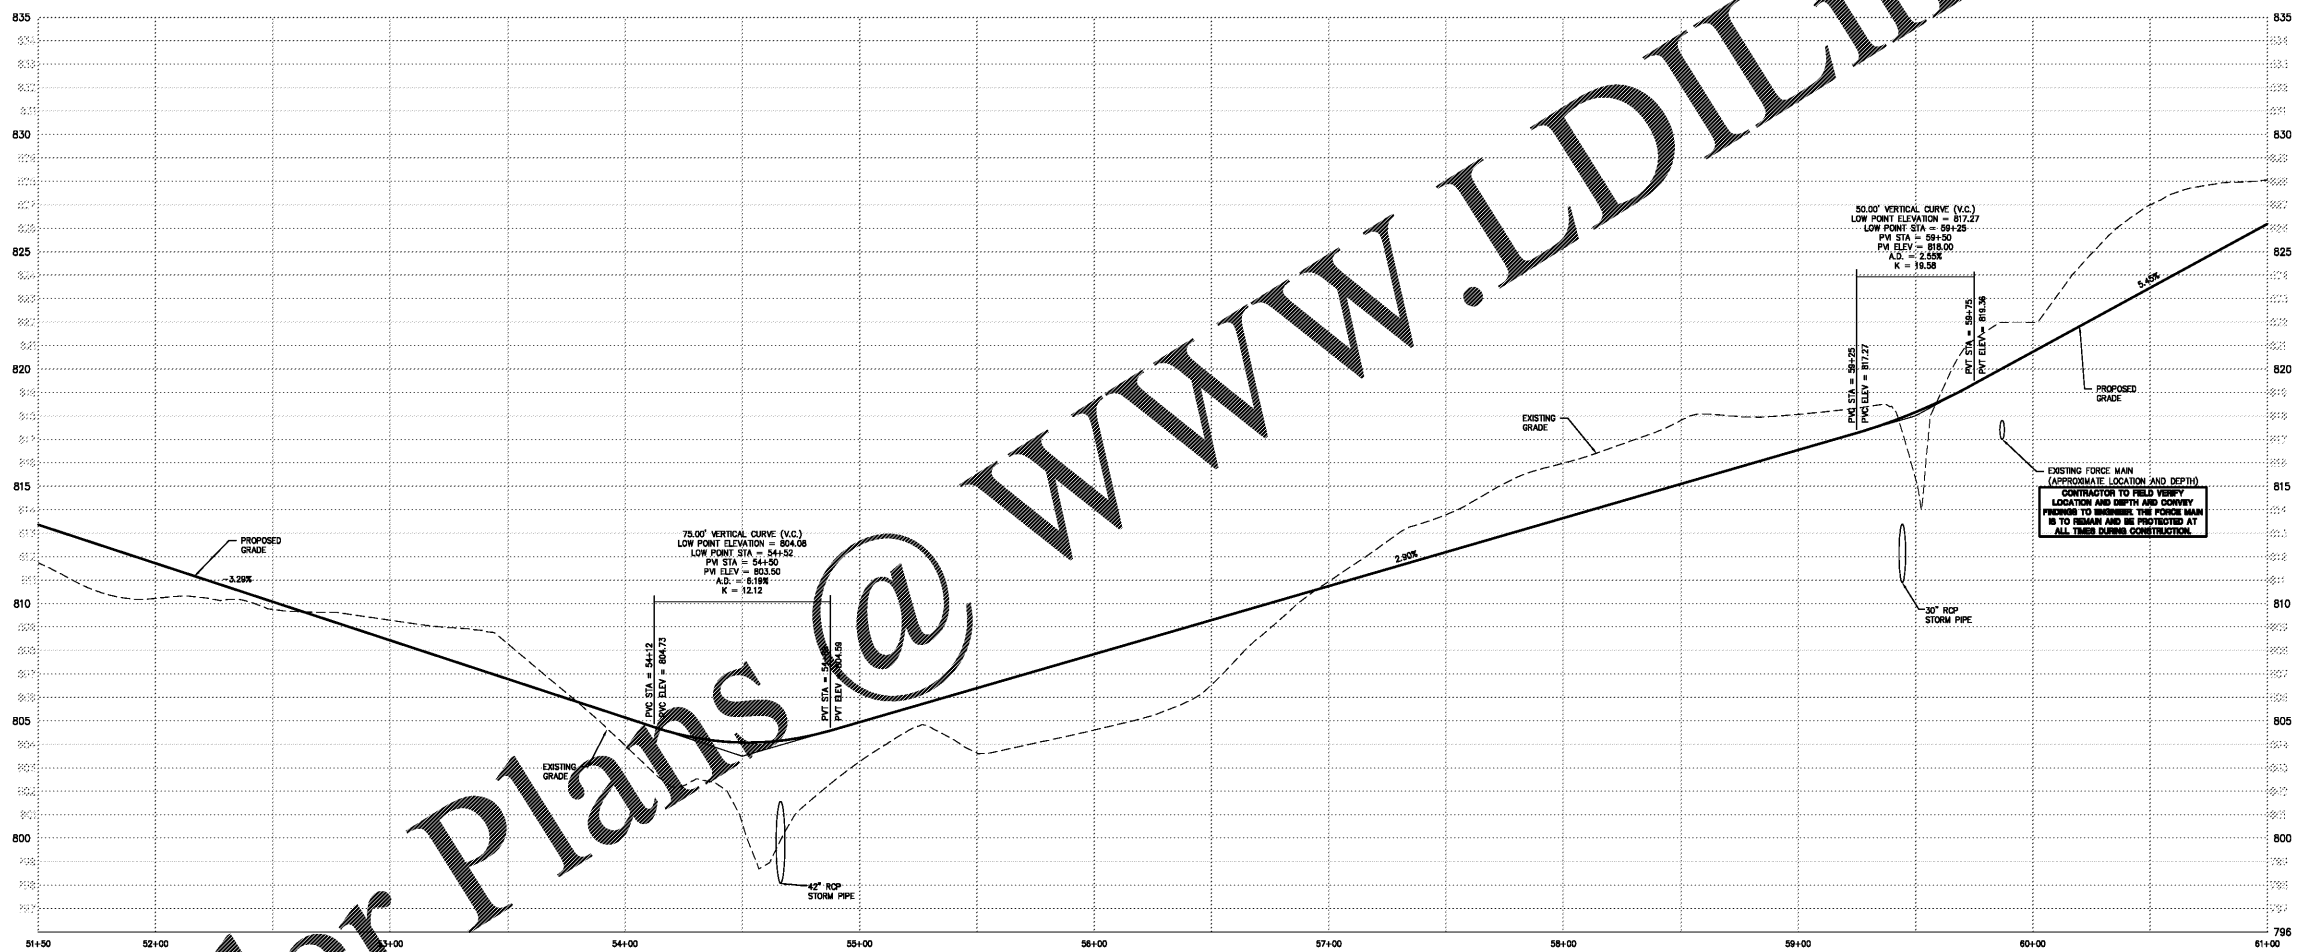

**TRAIL CENTERLINE**  
 scale: 1"=30' horizontal  
 1"=3' vertical

**TRAIL CENTERLINE  
 PROFILES**

**GWINNETT COUNTY**  
 Department of Planning and Development

Oct 08, 2019  
 AUTHORIZED

GWINNETT COUNTY CASE # CDP2018-00288



Project Title  
**LLOYD N. HARRIS TRAIL @ HARBINS PARK**  
**2995 LUKE EDWARDS ROAD**  
 BY: GWINNETT COUNTY DEPT. OF COMMUNITY SERVICES  
 LAWRENCEVILLE, GEORGIA  
 5TH DISTRICT, LAND LOT 251, PARCEL ID# R5262 003

REVISIONS	BY

FOR PERMIT ONLY

DRAWN BY: DMN  
 CHECKED BY: THH  
 DATE: 09/25/2019  
 SCALE: 1" = 30'  
 JOB No.: 18-LD-088  
 SHEET NUMBER: T-4