
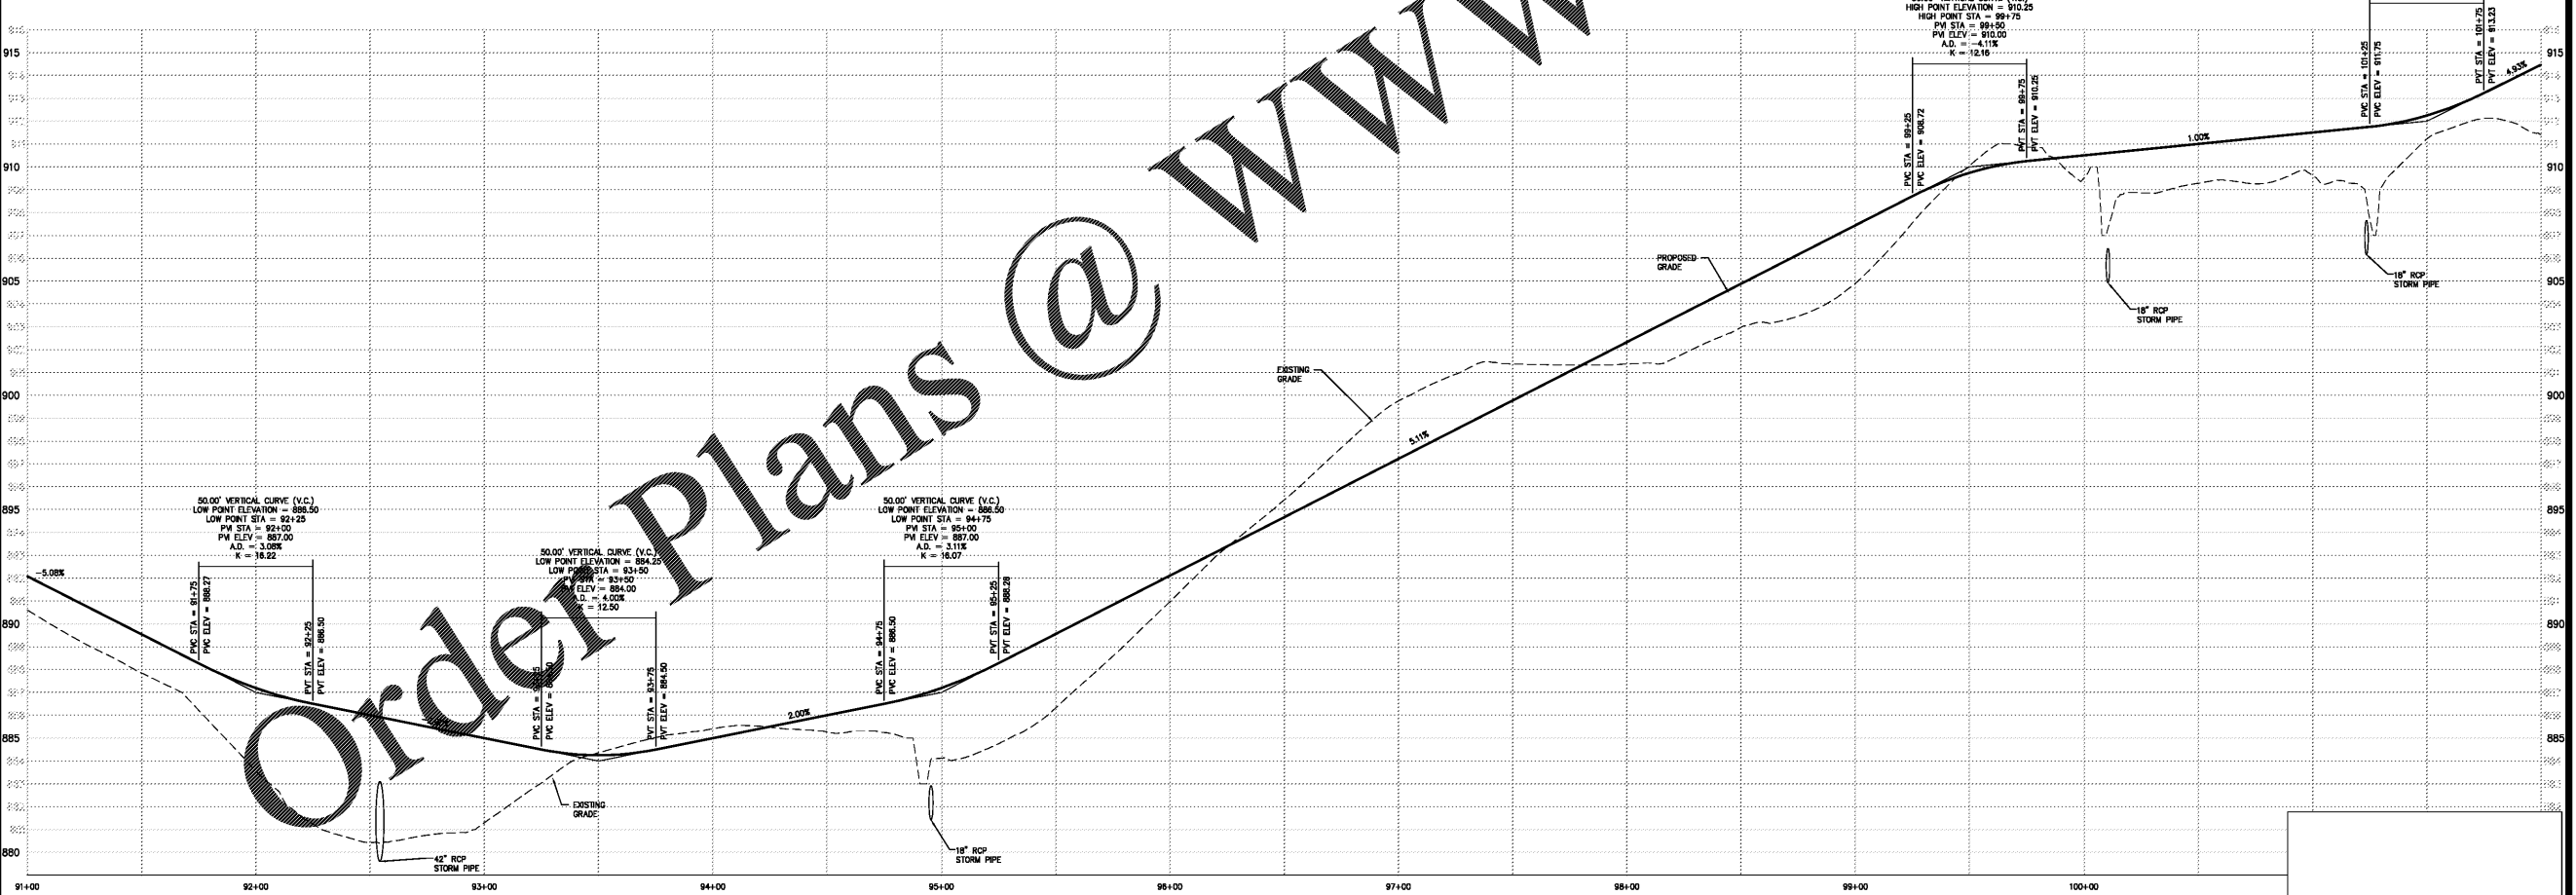


USER drawn - Oct 01, 2019 - 4:29pm  
 Z:\proj\15-LD-088\15-LD-088.mxd

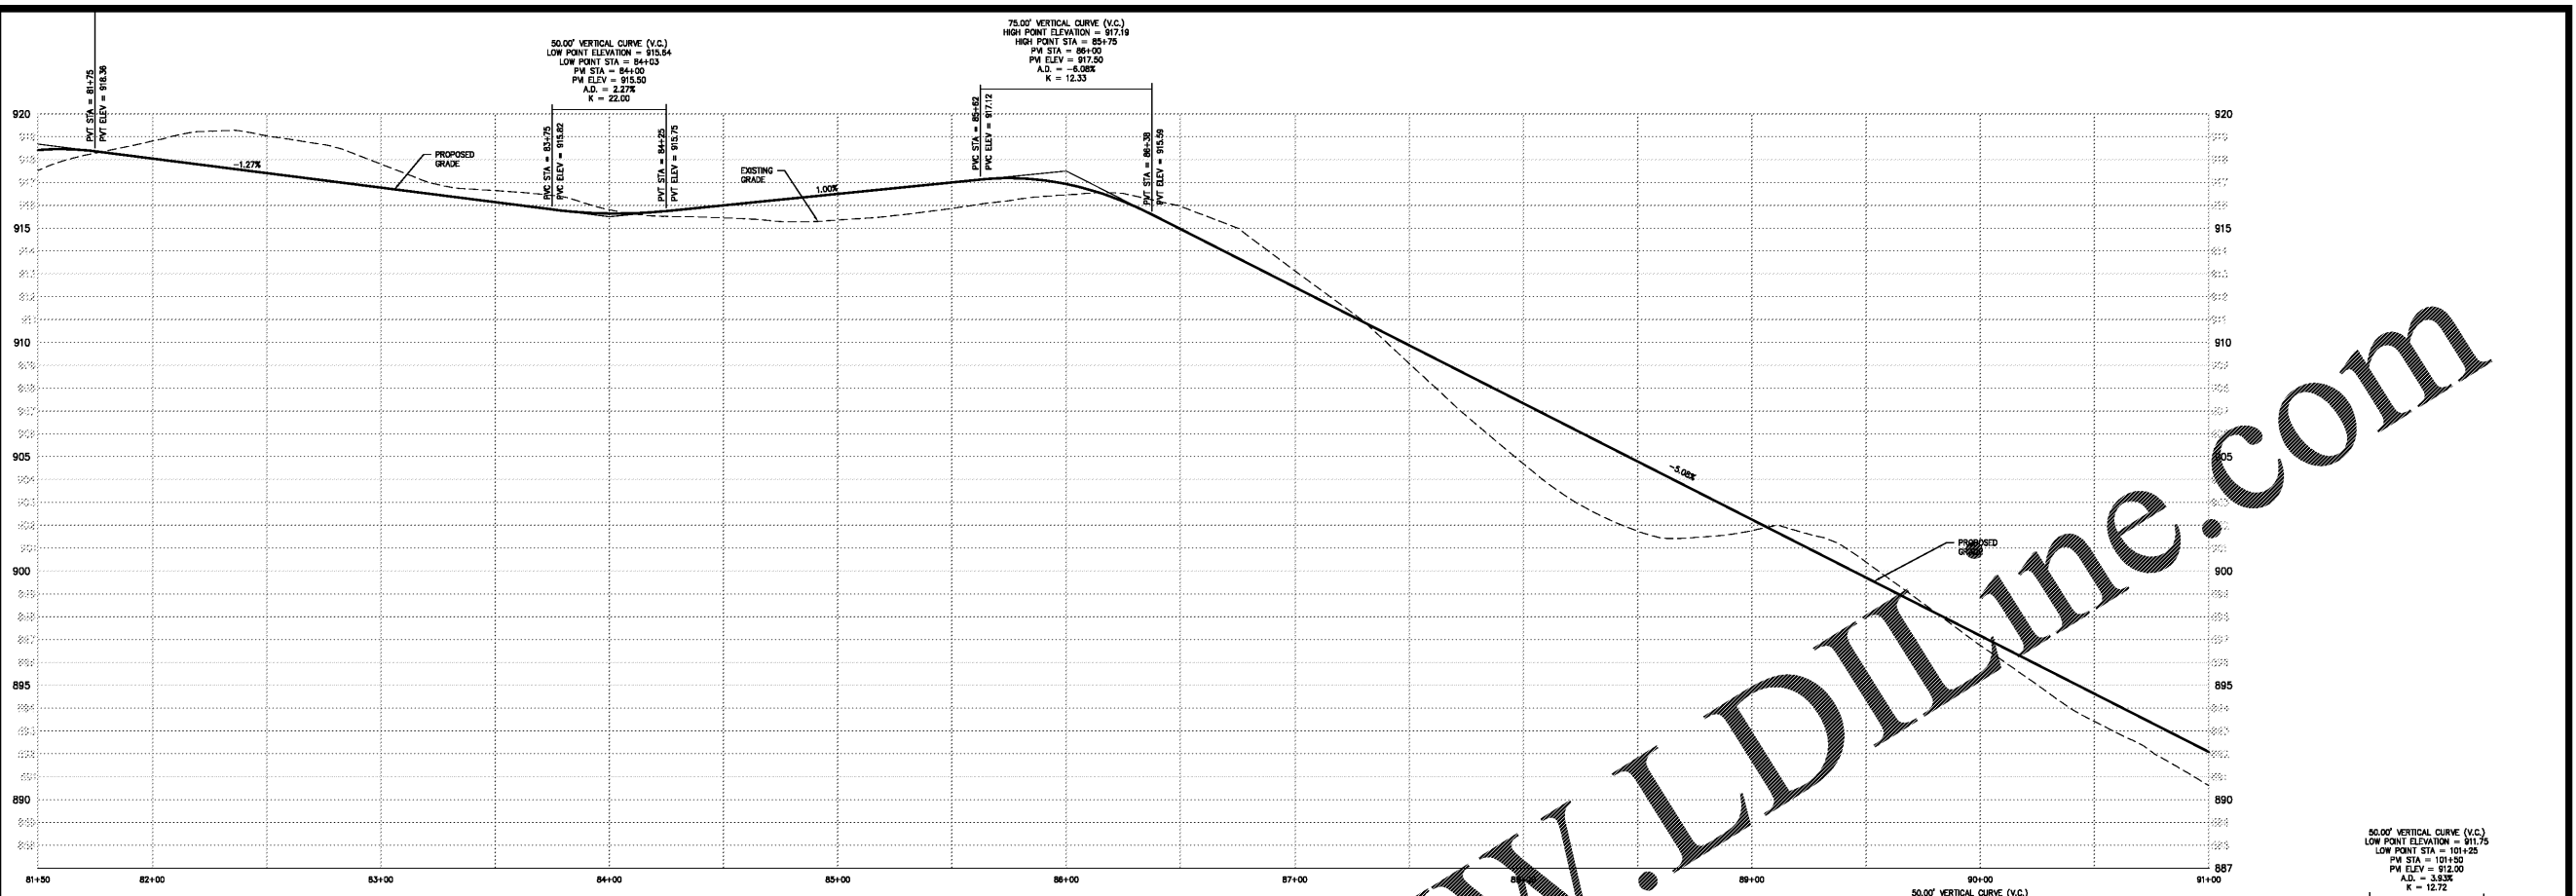

**TRAIL CENTERLINE**  
 scale: 1"=30' horizontal  
 1"=3' vertical

**TRAIL CENTERLINE  
 PROFILES**

**WINNETT COUNTY**  
 Department of Planning and Development

Oct 08, 2019  
 AUTHORIZED

WINNETT COUNTY CASE # CDP2018-00288

Order Plans @ www.LDProfile.com



GSWCC# 22364  
 ISS. 05/16/2018  
 EXP. 05/16/2021

**Project Title**  
 LLOYD N. HARRIS TRAIL @ HARBINS PARK  
 2995 LUKE EDWARDS ROAD  
 BY: WINNETT COUNTY DEPT. OF COMMUNITY SERVICES  
 LAWRENCEVILLE, GEORGIA  
 5TH DISTRICT, LAND LOT 251, PARCEL ID# R5262 003

REVISIONS	BY

**FOR PERMIT ONLY**

DRAWN BY: DMN  
 CHECKED BY: THH  
 DATE: 09/25/2019  
 SCALE: 1"=30'  
 JOB NO: 18-LD-088  
 SHEET NUMBER: T-7