
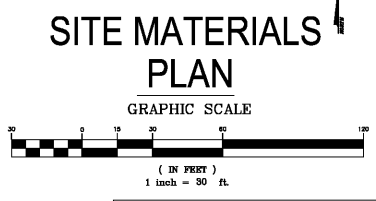


Order Plans @

WWW.LDILine.com

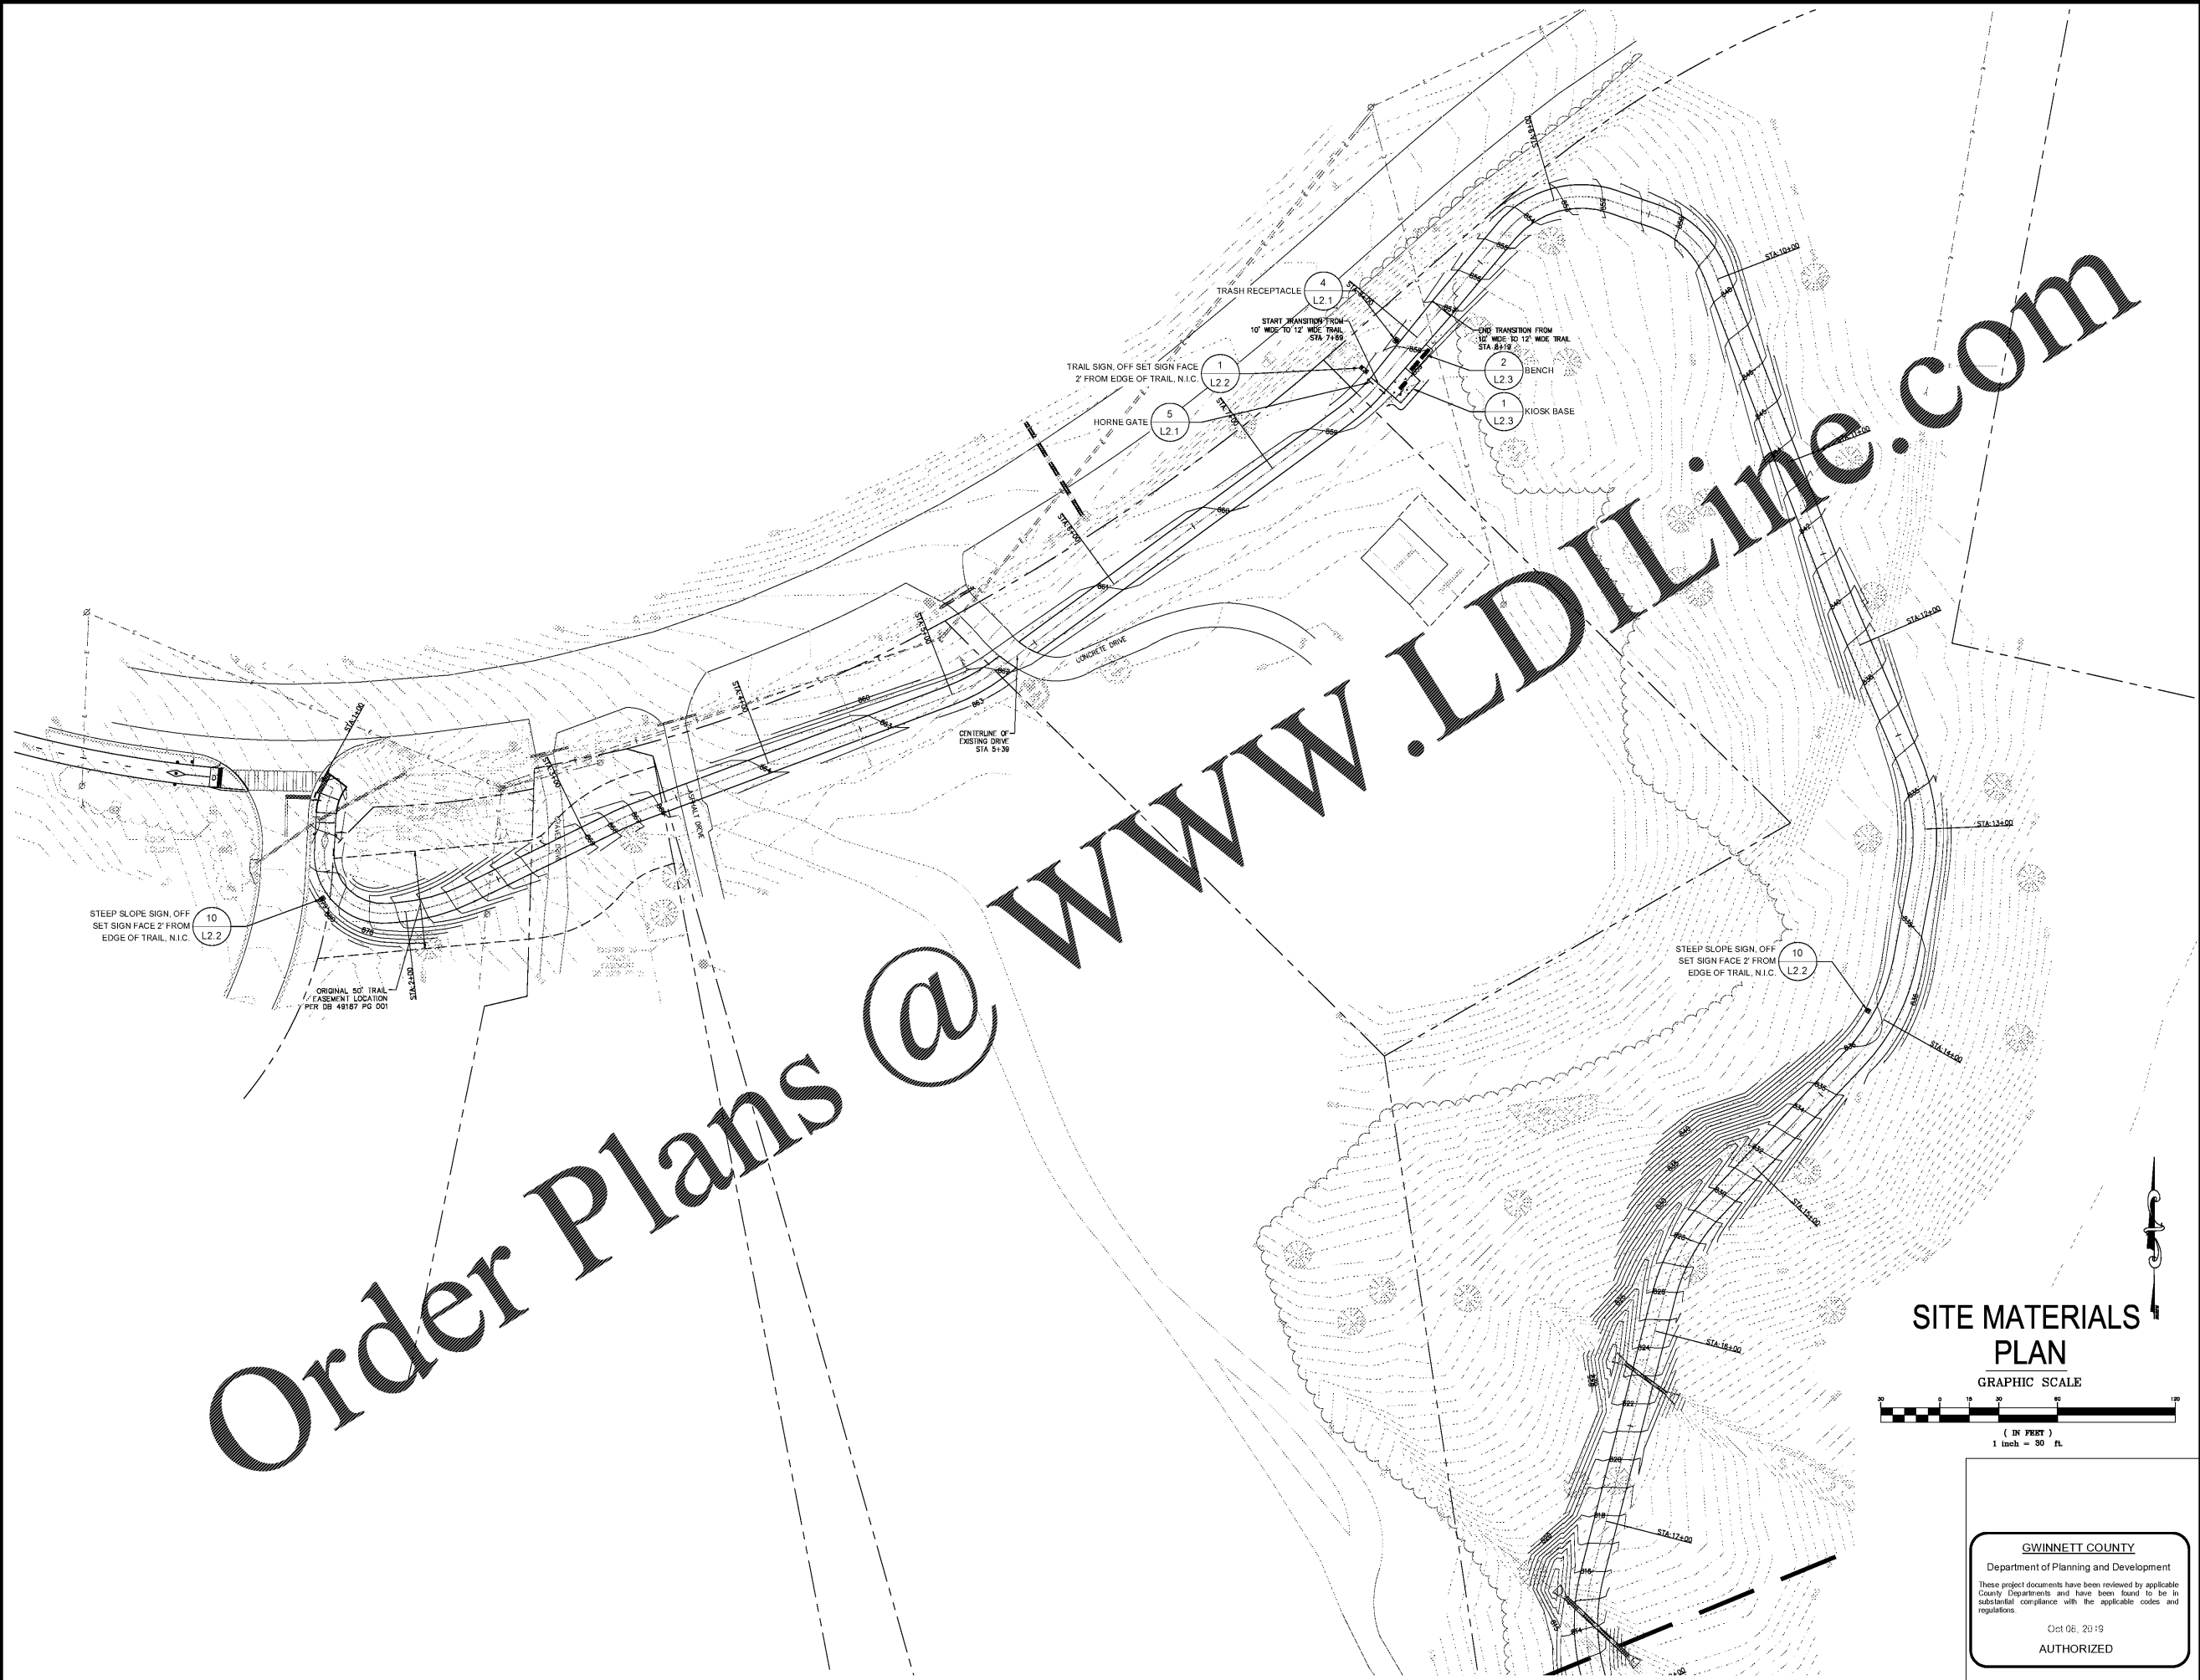


**GWINNETT COUNTY**  
Department of Planning and Development  
These project documents have been reviewed by applicable County Departments and have been found to be in substantial compliance with the applicable codes and regulations.  
Oct 08, 2019  
**AUTHORIZED**

GWINNETT COUNTY CASE # CDP2018-00236

**WOLVERTON**  
Engineering, Architecture, Surveying  
1716 Dogwood Parkway • Suite 102 • Atlanta, Georgia 30329  
Phone: (770) 435-1311 • www.wolverton.com

**BARGE**  
DESIGN SOLUTIONS  
2389 Peach Ferry Road, S.E. • Suite 100 • Atlanta, Georgia 30339  
PHONE: (770) 636-1811 • www.bargedesign.com

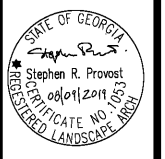

Project Title  
**LLOYD N. HARRIS TRAIL @ HARBINS PARK**  
2995 LUKE EDWARDS ROAD  
BY: GWINNETT COUNTY DEPT. OF COMMUNITY SERVICES  
LAWRENCEVILLE, GEORGIA  
5TH DISTRICT, LAND LOT 251, PARCEL ID# R5262 003

REVISIONS	BY

FOR PERMIT ONLY

DRAWN BY	LEL
CHECKED BY	SP
DATE	08 / 09 / 2019
SCALE	1"=30'-0"
JOB No.	18-LD-068
SHEET NUMBER	L1.0