


ISSUE	DATE
PERMIT PLAN REVIEW	12-AUG-2019
BID SET	09-DEC-2019

REVISION	DATE

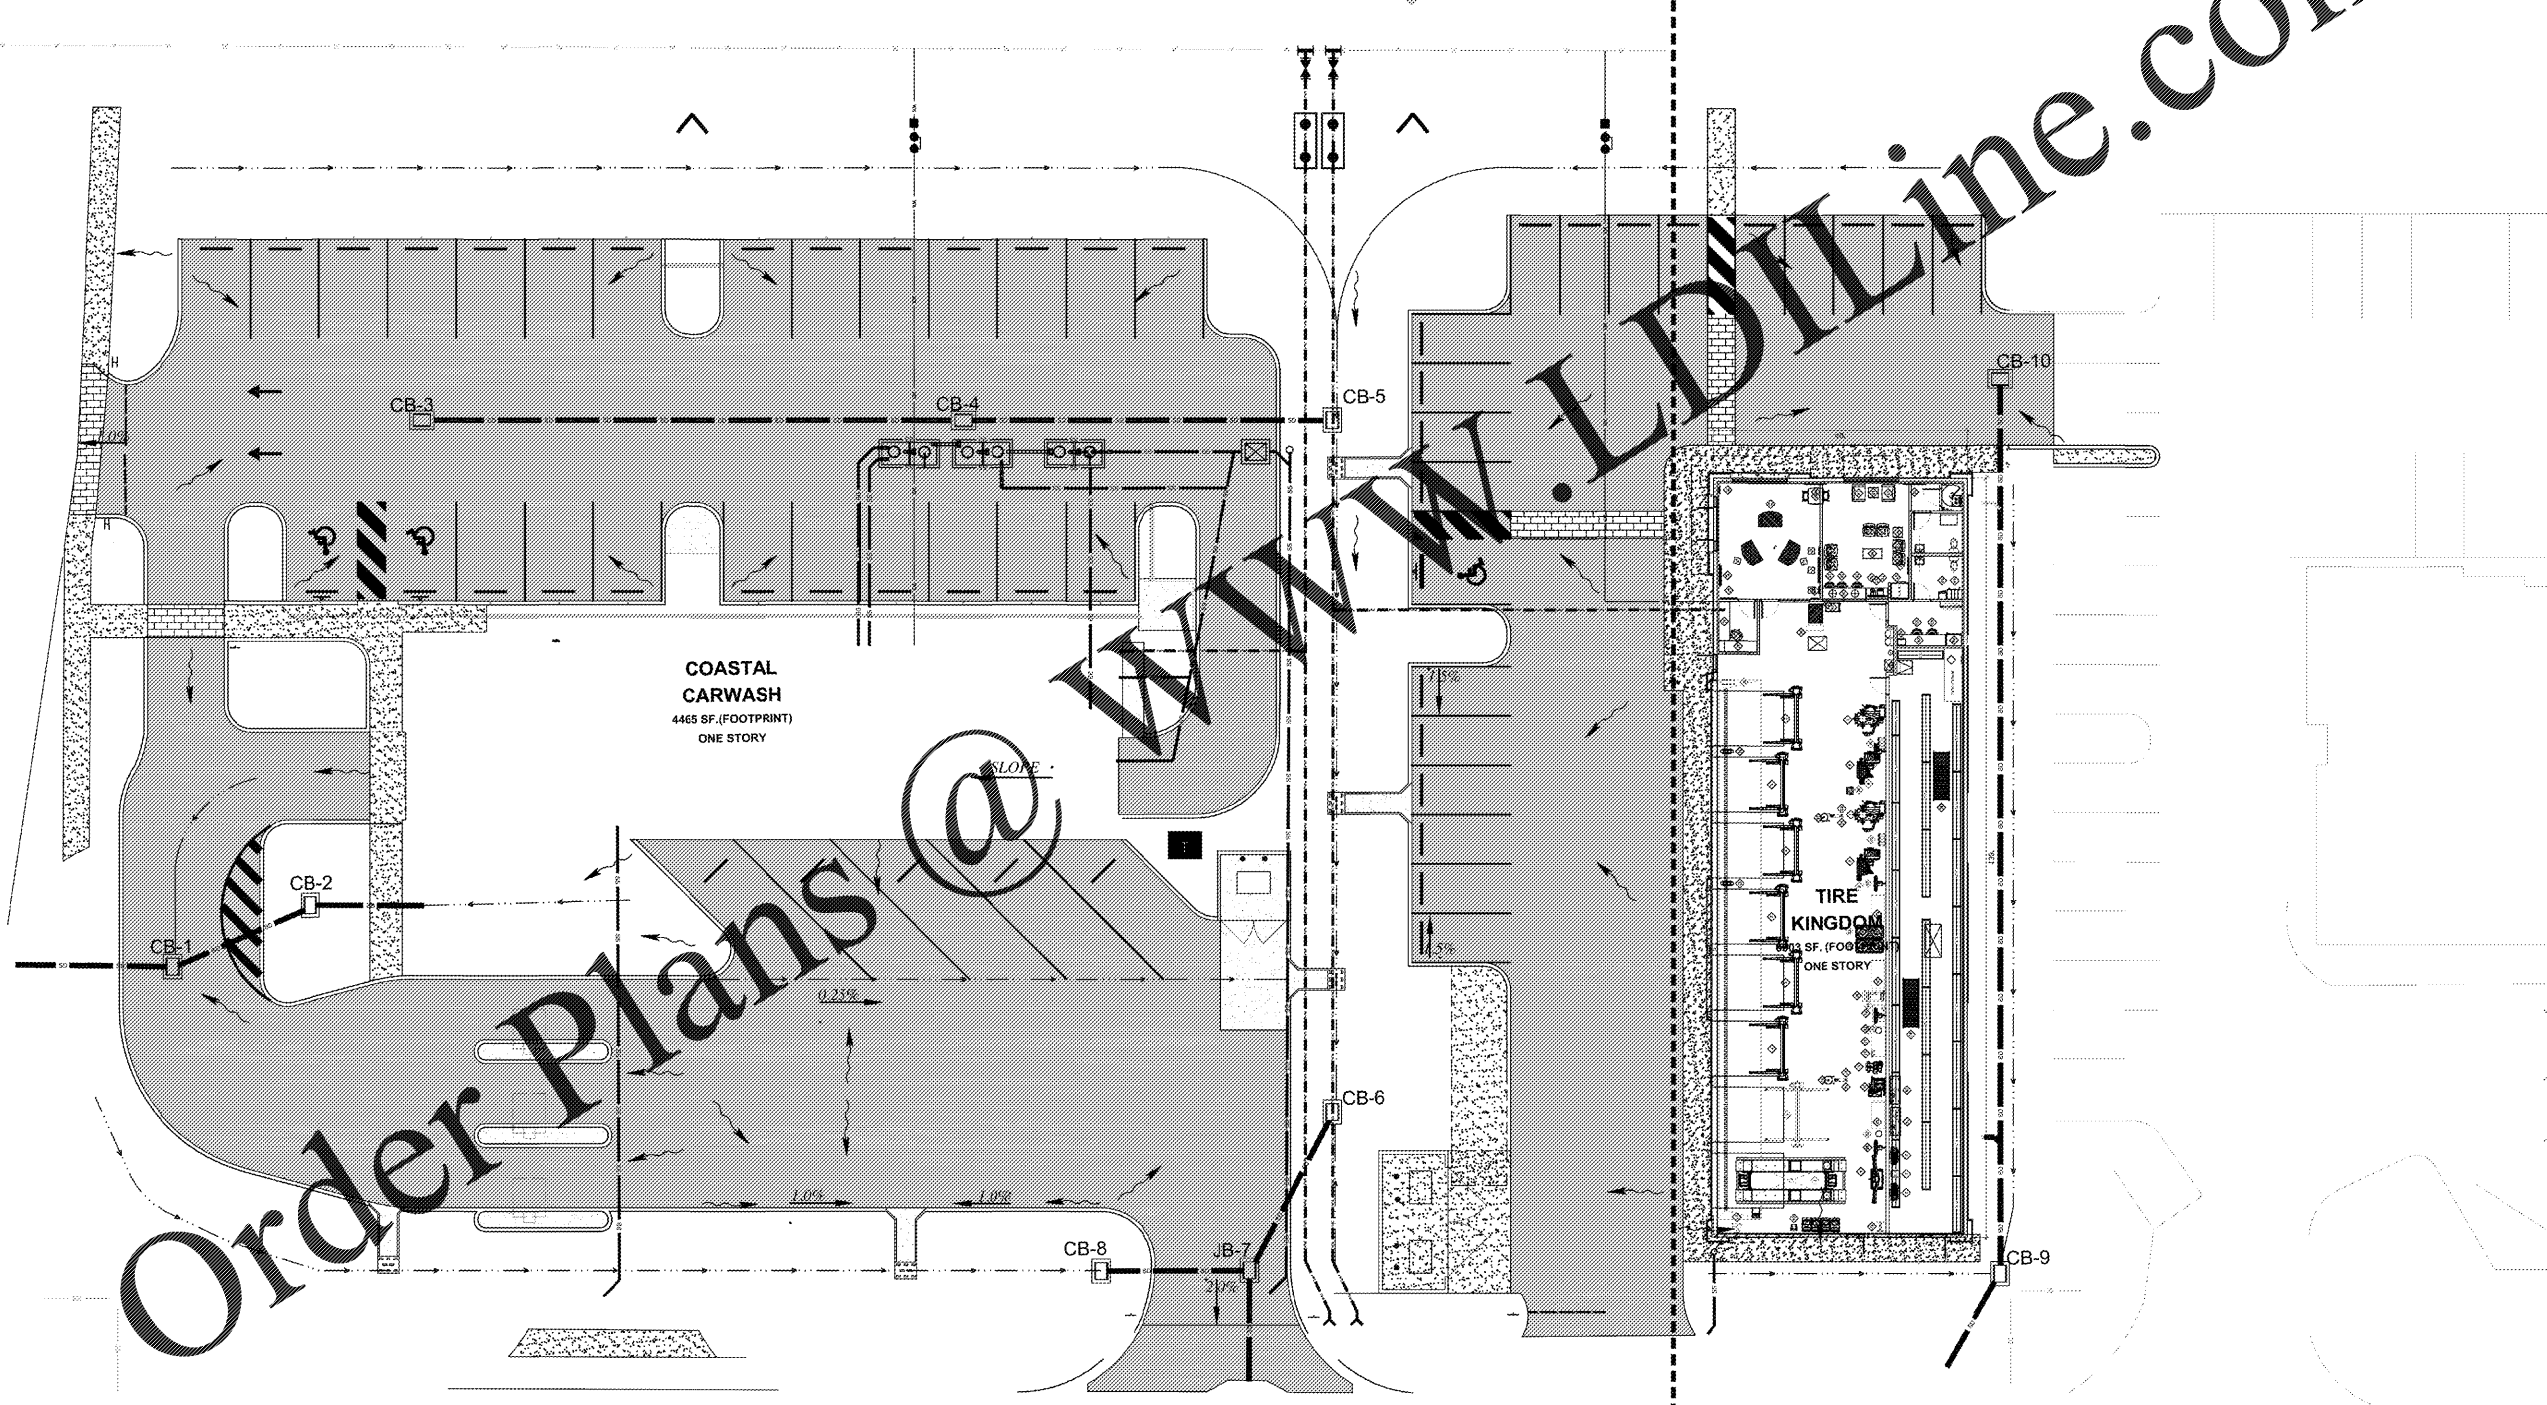

Order Plans @

NOTE: THIS PLAN FOR REFERENCE ONLY.  
 REFER TO CIVIL PLANS FOR ALL SITE  
 RELATED CONSTRUCTION. THESE PLANS  
 ARE LIMITED TO THE BUILDING  
 CONSTRUCTION.

**1 ARCHITECTURAL SITE PLAN**  
 1" = 20'-0"

