
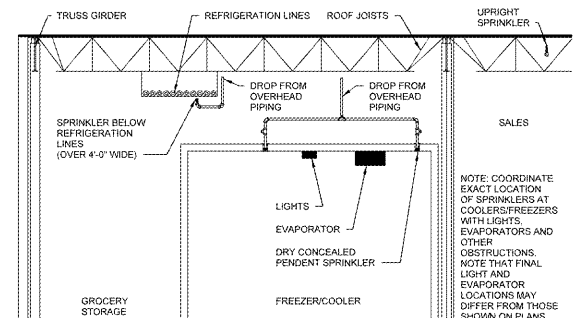


WWW.LDILine.com


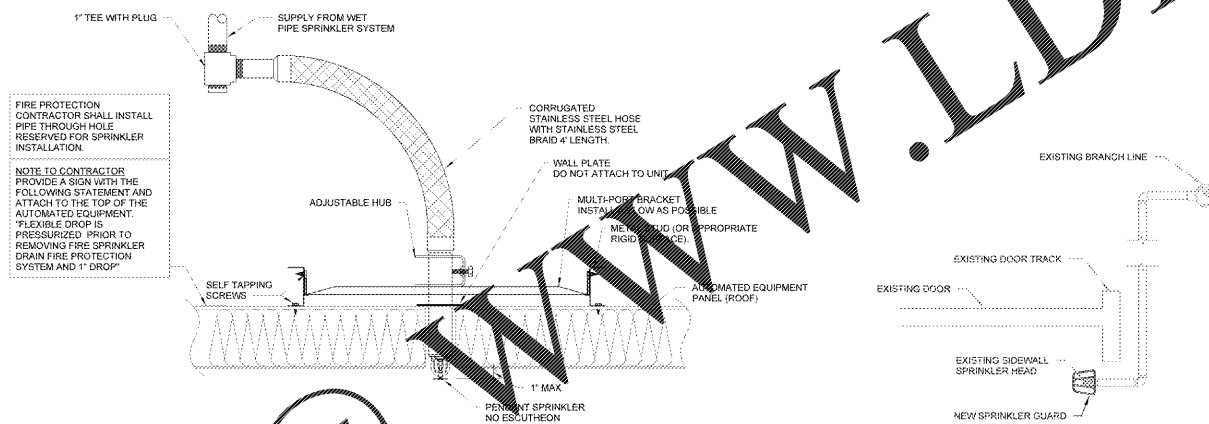


5 ROLL UP DOOR NTS


4 FREEZER SECTION NTS

6 PACKROBOT PENDENT SPRINKLER WITH FLEXIBLE PIPING NTS


ISSUE BLOCK

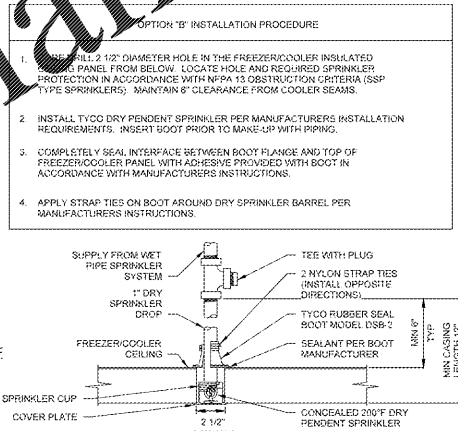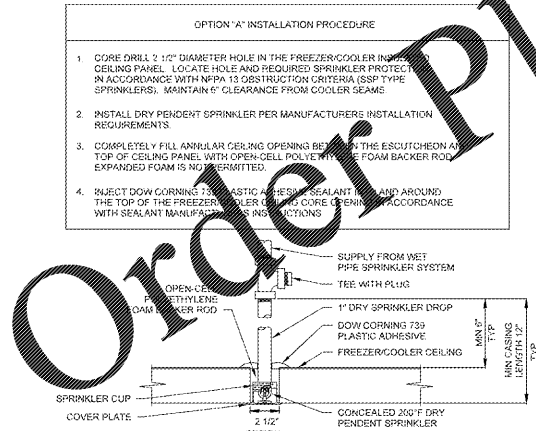3 FREEZER-COOLER DRY PENDENT SPRINKLER NTS

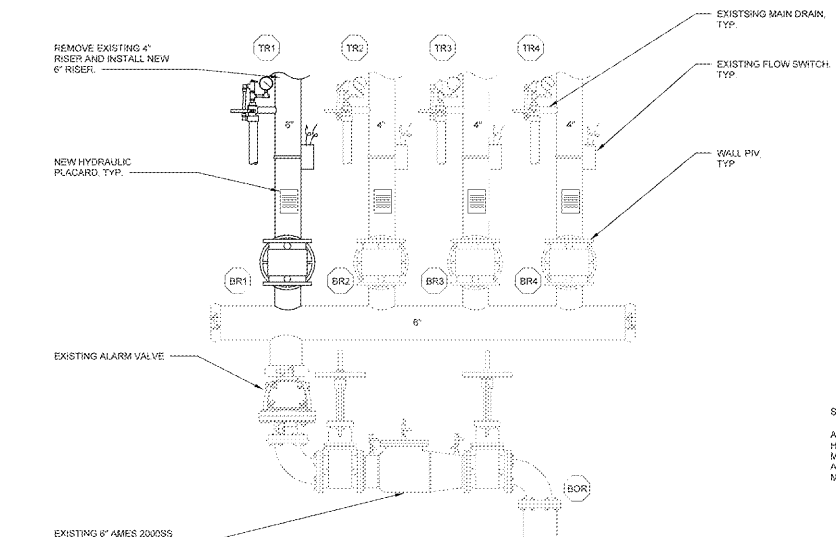

2 SPRINKLER RISER NTS

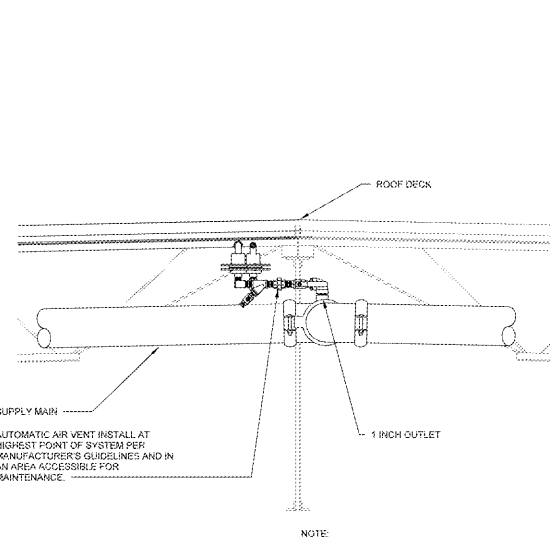

1 AIR RELEASE VENT NTS

ALL FIRE PROTECTION TO REMAIN. NO NEW WORK UNLESS NOTED OTHERWISE. FIRE RISER DETAIL FOR REFERENCE ONLY.

EXISTING CONDITIONS WERE TAKEN FROM ORIGINAL DRAWINGS AND MAY NOT REFLECT EXACT 'AS-BUILT' CONDITIONS. CONTRACTOR SHALL FIELD VERIFY ALL EXISTING CONDITIONS PRIOR TO SUBMITTING FINAL BIDS. CONTRACTOR SHALL CAREFULLY COORDINATE NEW WORK AND DEMOLITION WITH ALL OTHER DISCIPLINES AND EXISTING CONDITIONS.

EACH SUBCONTRACTOR IS RESPONSIBLE FOR HAVING A THOROUGH KNOWLEDGE OF ALL DRAWINGS AND SPECIFICATIONS IN THEIR RELATED FIELD. THE FAILURE TO ACQUAINT THEMSELVES WITH THIS KNOWLEDGE DOES NOT RELIEVE THE RESPONSIBILITY OF PERFORMING THE WORK PROPERLY. NO ADDITIONAL COMPENSATION SHALL BE ALLOWED BECAUSE OF CONDITIONS THAT OCCUR DUE TO FAILURE TO FAMILIARIZE WORKERS WITH THIS KNOWLEDGE.

CHECKED BY: NAW/MJM  
 DRAWN BY: NM  
 PROTO CYCLE: 10/25/19  
 DOCUMENT DATE: 12/19/19

NOT FOR CONSTRUCTION



FIRE PROTECTION DETAILS

SHEET: FP3

2020 GENERAL REMODEL

**Walmart**

**CAMDEN, SC**

STORE NO: 0634-226

2963302634 : PHOTO:

JOB NUMBER: 12

CONSULTANTS

**HENDERSON ENGINEERS**

5201 TOLSON DRIVE, SUITE 210  
 COLUMBIA, SC 29210

TEL: 803.733.8888 FAX: 803.733.8897

WWW.HENDERSONENGINEERS.COM

REGISTERED PROFESSIONAL ENGINEERS  
 STATE OF SOUTH CAROLINA  
 LICENSE NO. 37172

STABILIZATION FOR REUSE

THIS DRAWING AND ANY INFORMATION CONTAINED THEREON IS THE PROPERTY OF HENDERSON ENGINEERS, INC. AND IS TO BE USED ONLY FOR THE PROJECT AND SITE SPECIFICALLY IDENTIFIED ON THIS DRAWING. IT IS NOT TO BE REPRODUCED OR TRANSMITTED IN ANY FORM OR BY ANY MEANS, ELECTRONIC OR MECHANICAL, INCLUDING PHOTOCOPYING, RECORDING, OR BY ANY INFORMATION STORAGE AND RETRIEVAL SYSTEM, WITHOUT THE WRITTEN PERMISSION OF HENDERSON ENGINEERS, INC. COPYRIGHT © 2019 HENDERSON ENGINEERS, INC.