




Facility No. 765-0108
CALHOUN EARLY LEARNING ACADEMY
 FOR Calhoun City Schools
 Overall square footage: 81,706 s.f.
 10/19/21

REVISIONS

NO.	DESCRIPTION

DATE: 01/15/2020
 PROJECT NUMBER: 19-186
 SHEET NUMBER: **A3.8**

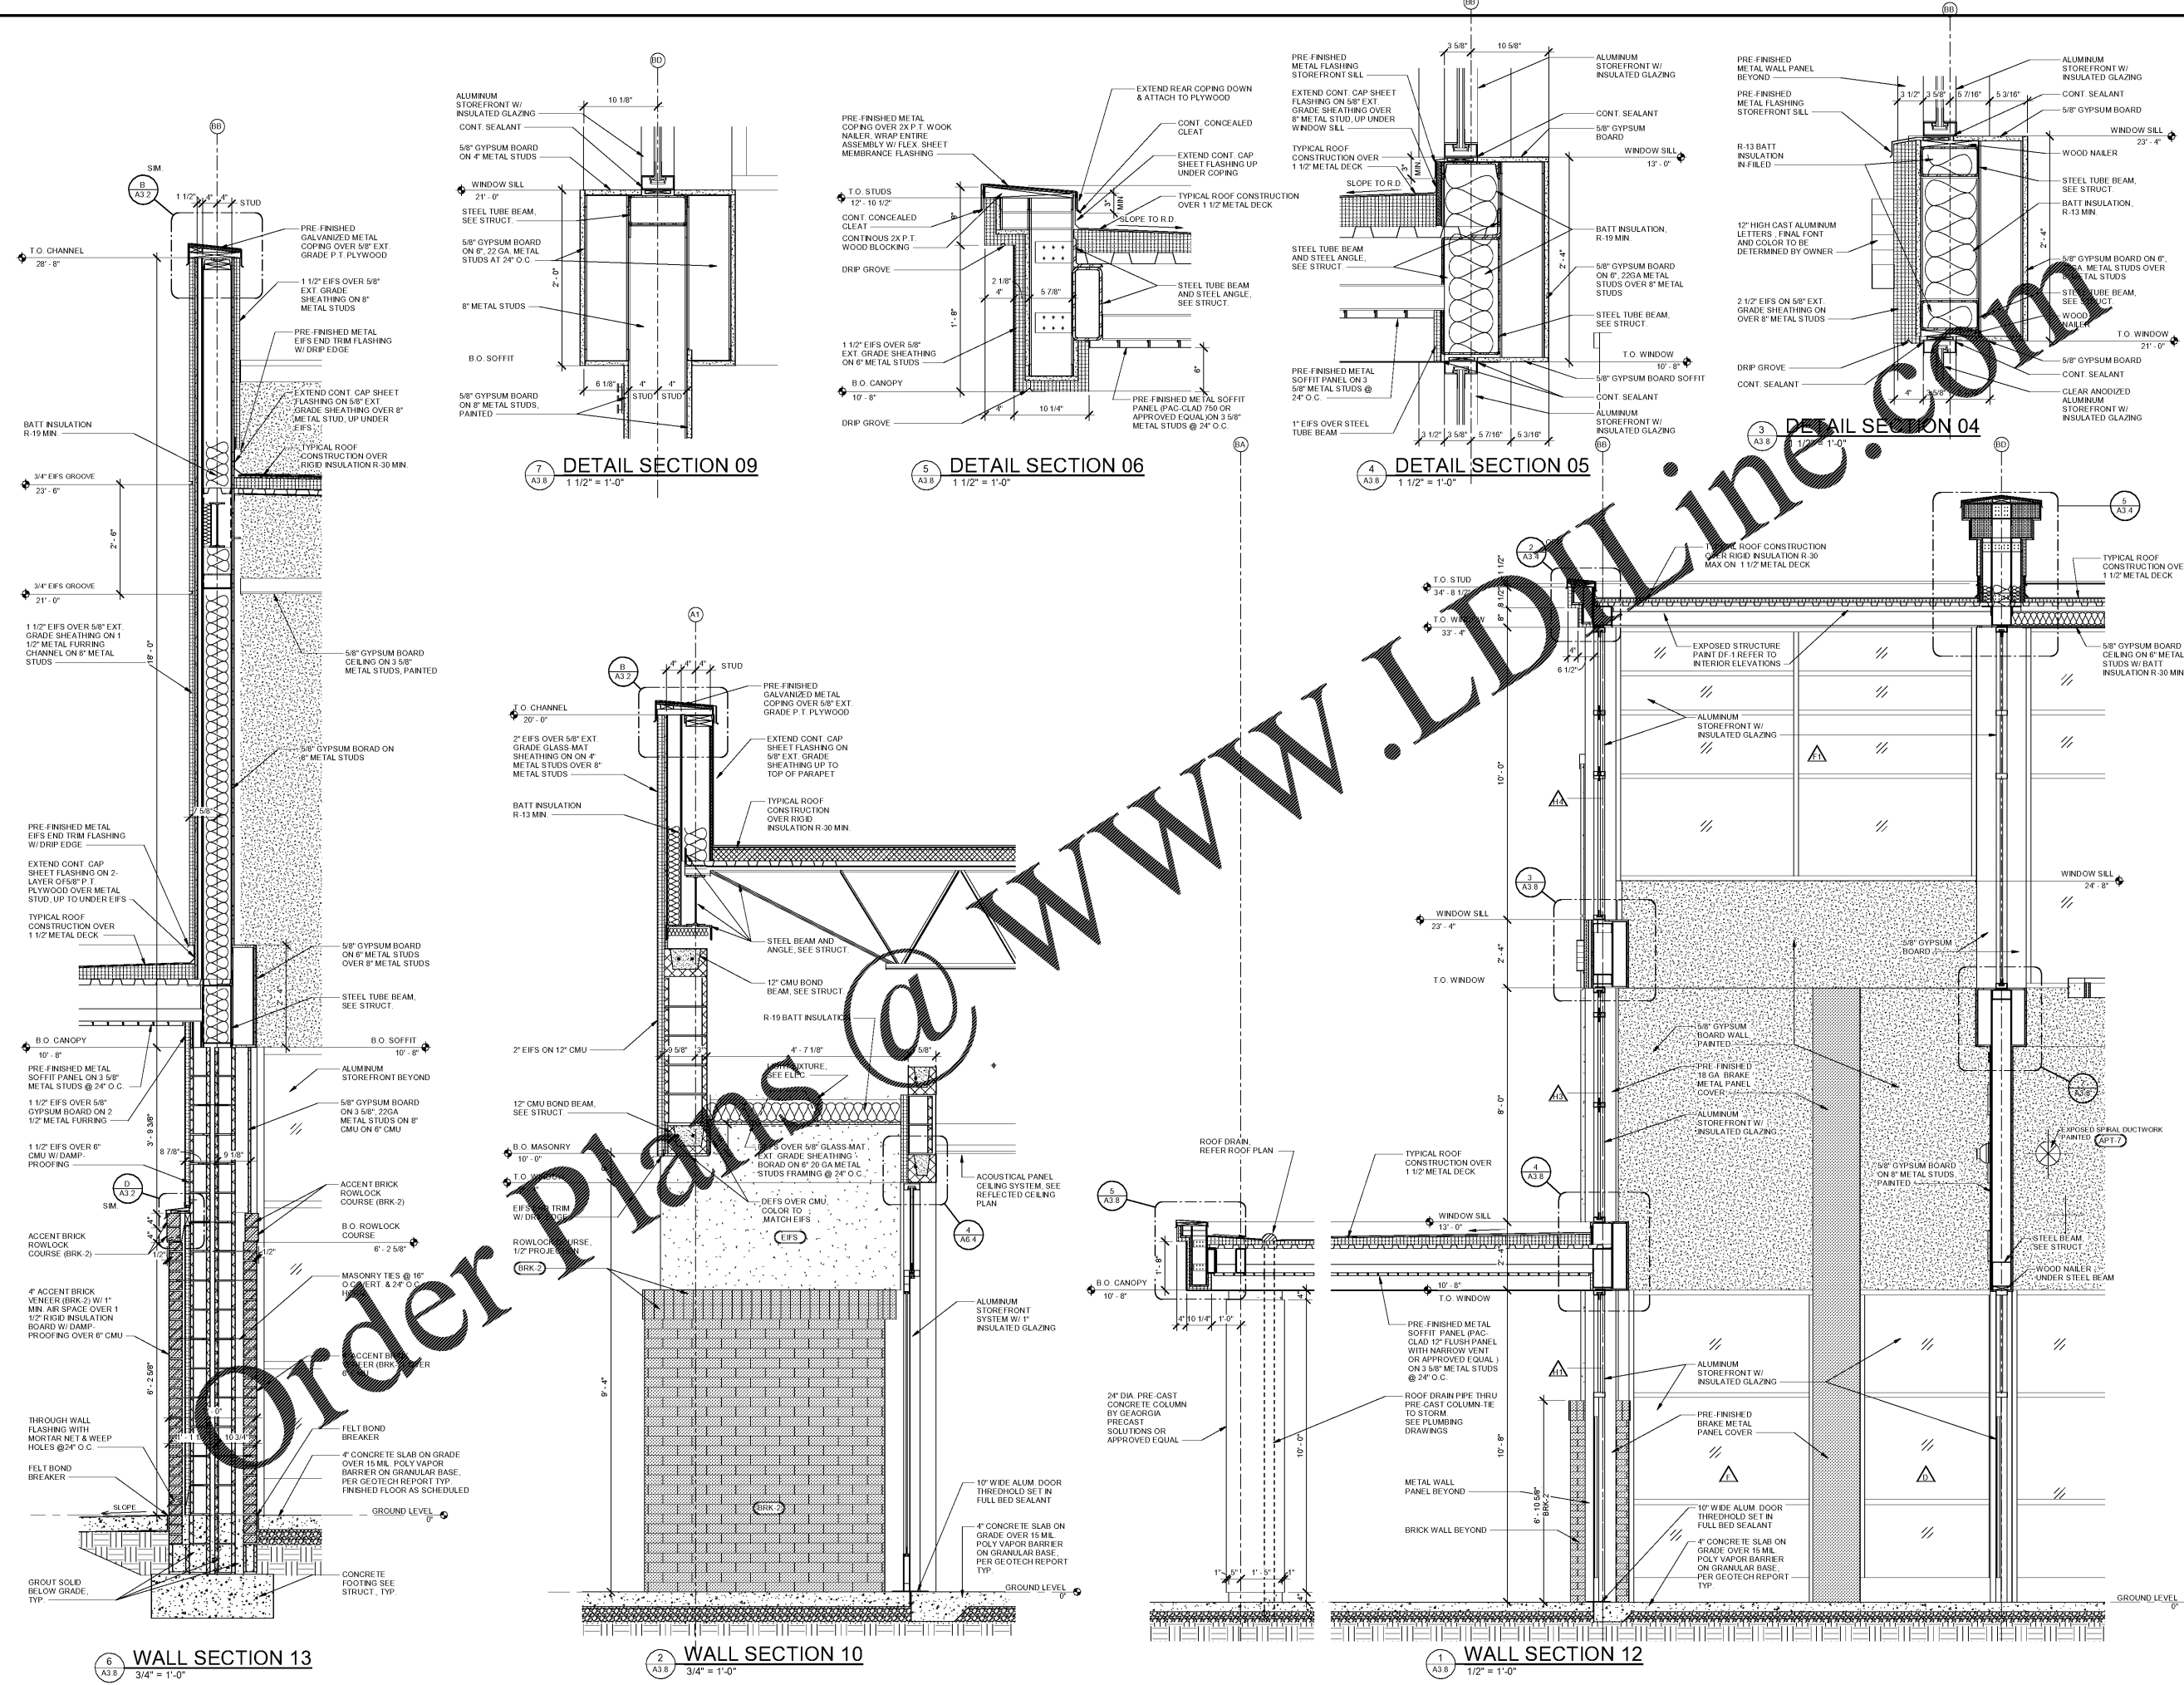

Order Plans @ WWW.LDLINE.COM