


SPLICE PLATE & BOLT TABLE										
Mark	Qty			Type	Dia	Length	Width	Thick	Length	
	Top	Bot	Int							
SP-1	4	4	0	A325	3/4"	3"	6"	1/2"	2'-3 3/8"	

✓ FLANGE BRACES: (1) One Side; (2) Two Sides
 FBxxA(1)
 A - L2525105

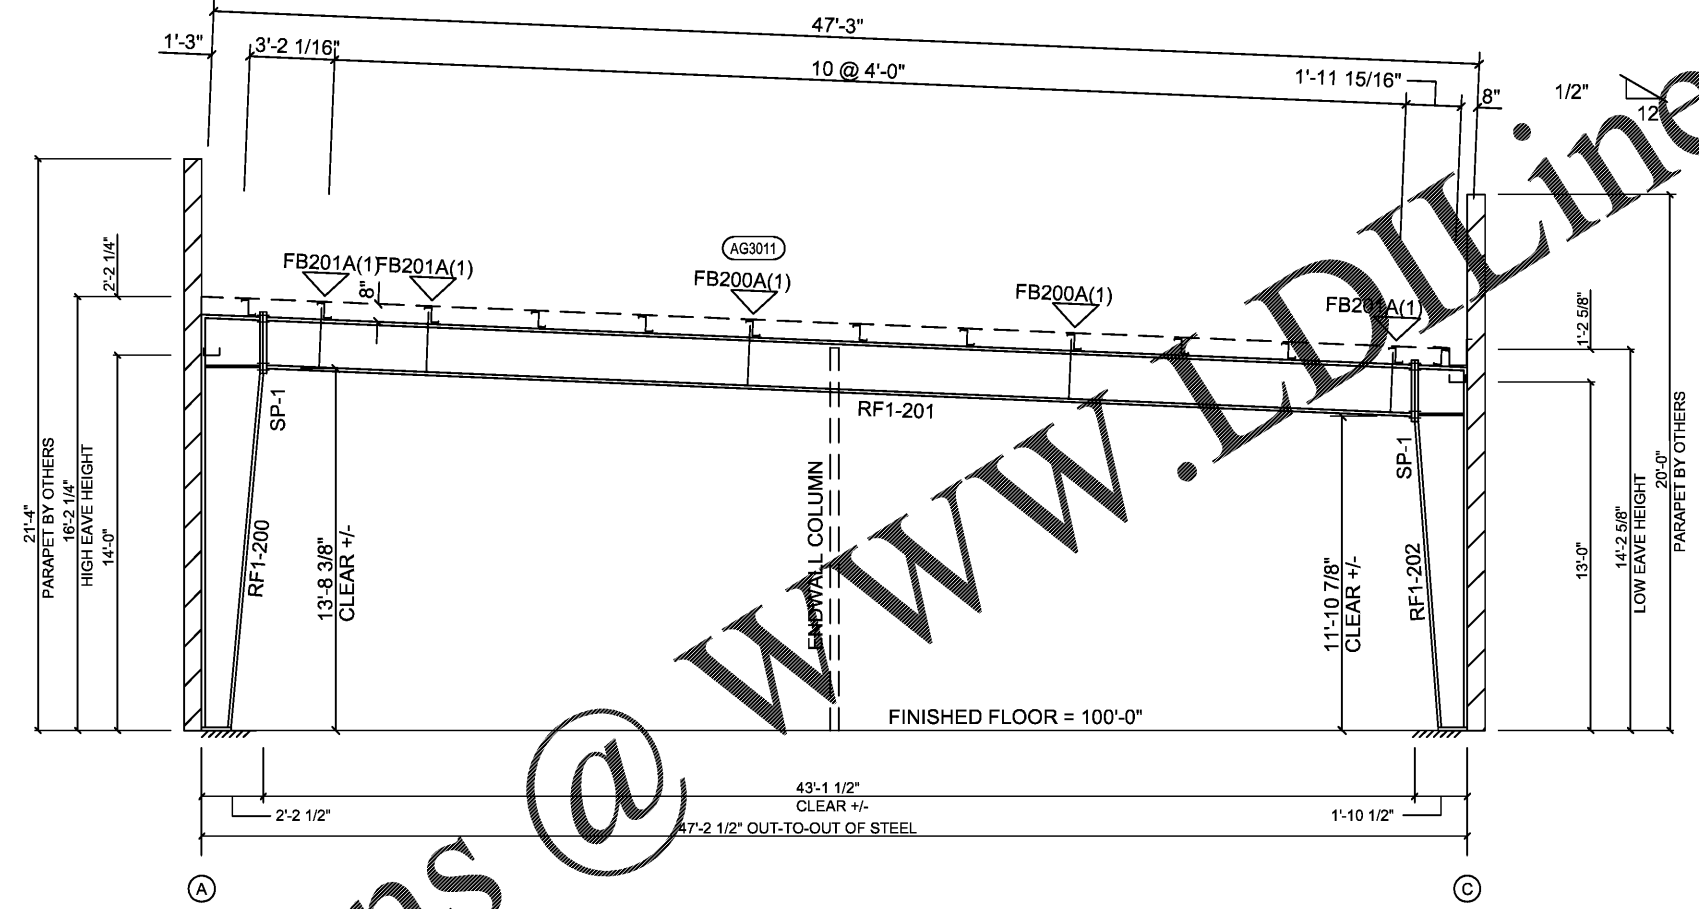

RIGID FRAME ELEVATION: FRAME LINE 1

Order Plans @ www.LDLine.com

IAS ACCREDITED
MEMFA METAL FABRICATORS ASSOCIATION
KIRBY BUILDING SYSTEMS
 124 KIRBY DR, PORTLAND, TN 37156
 615-325-4165
AMPCOR COMPANY

TITLE: CROSS SECTION: LINE 1
 BUYER: AMPROP VENTURES
 PROJECT: TIRE CHOICE GOLDENROD RD
 LOCATION: ORLANDO, FL 32807
 JOB NO: K1980611A
 DWG NO: E2 OF 11

DATE	BY	DESCRIPTION
10/14/19	AWG	APPROVAL
10/22/19	EFS	APPROVAL

DETAIL KEY
 EXAMPLE: E7 (AG081)
 IF NO PAGE IS CALLED OUT, SEE PAGES AT END OF DRAWING SET.

NOTE: CHANGES AFTER APPROVAL COULD INCUR EXTRA EXPENSE AND/OR DELAY FABRICATION.

FOR APPROVAL NOT FOR CONSTRUCTION

APPROVED AS SUBMITTED
 REVISE AND RESUBMIT
 RELEASE FOR FABRICATION (PERMIT RECEIVED)

APPROVED BY / DATE: _____
 REQUESTED DELIVERY DATE: _____

CERTIFICATION EXTENDS ONLY FOR THE LOADS SPECIFIED ON KIRBY'S PURCHASE ORDER AS APPLIED TO THE STRUCTURAL COMPONENTS OF THE BUILDING DESIGNED AND SUPPLIED BY KIRBY BUILDING SYSTEMS. IF ERRECTED AS INDICATED, NOTE THAT KIRBY'S ENGINEER IS NOT ACTING AS THE ENGINEER OF RECORD FOR THIS CONSTRUCTION PROJECT.

