

ColeJenest & Stone
 Shaping the Environment
 Realizing the Possibilities

Land Planning
 Landscape Architecture
 Civil Engineering
 Urban Design

200 South Tryon Street, Suite 1400
 Charlotte, North Carolina 28202
 P: 704.375.1555 F: 704.375.7851
 www.colejeneststone.com

CHARTER CORNELIUS, LP


75 Holly Hill Lane, Suite 305
 Greenwich
 Connecticut 06830

ONE NORMAN

NOTE:
 THIS ALIGNMENT IS BASED ON THE FUTURE NCDOT ROADWAY DESIGN. ITS INTENT IS TO SHOW COMPLIANCE WITH THE FUTURE ROAD ALIGNMENT.

20101 West Catawba Avenue
 Cornelius
 North Carolina 28031

DRIVEWAY CONNECTION C - FUTURE ROAD ALIGNMENT


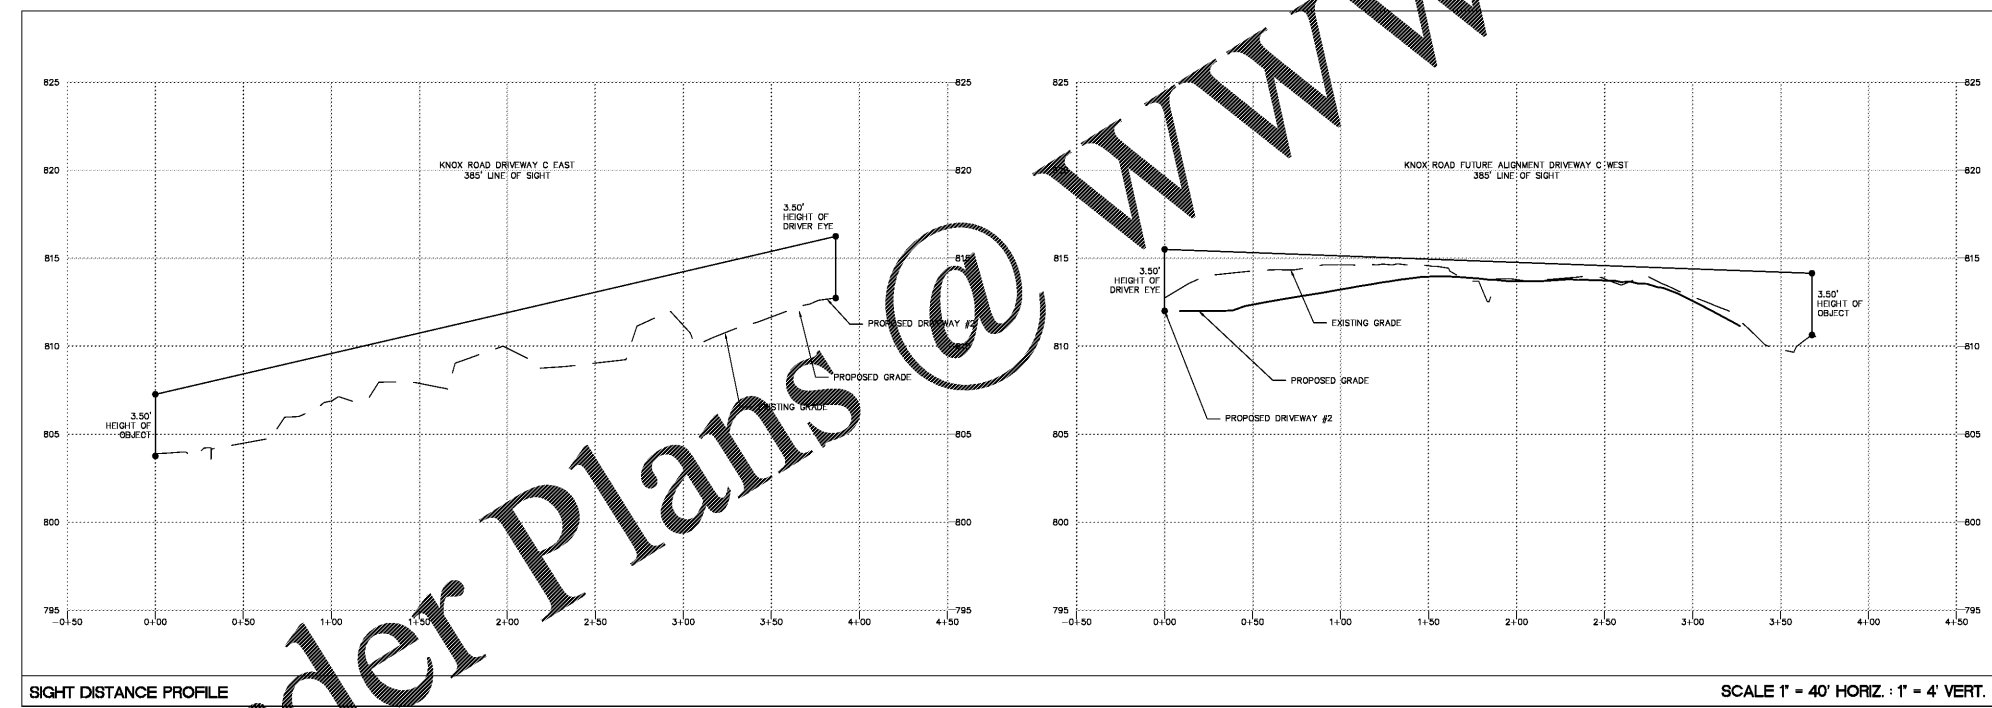


SIGHT DISTANCE PROFILES

Project No.
 4493

Issued
 03/26/19

Revised

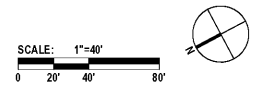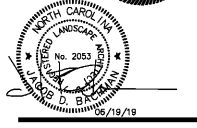

- CONTRACTOR IS FULLY RESPONSIBLE FOR CONTACTING APPROPRIATE PARTIES AND ASSURING THAT EXISTING UTILITIES ARE LOCATED PRIOR TO CONSTRUCTION.
- CONTRACTOR IS RESPONSIBLE FOR PLACING BARRICADES USING FLAG MEN, ETC. AS NECESSARY TO INSURE SAFETY TO THE PUBLIC.
- ALL PAYMENT CURBS, CONCRETE OR ASPHALT, ARE TO BE REPLACED ACCORDING TO STANDARDS OF THE NORTH CAROLINA DEPARTMENT OF TRANSPORTATION AND CHARLOTTE-MECKLENBURG UTILITIES SPECIFICATIONS.
- SHORING SHALL BE IN ACCORDANCE WITH OSHA TRENCHING STANDARDS, 29 CFR, PART 1926, SUBPART P, OR AS AMENDED.

C-604

The drawings, the project manual and the design shown thereon are instruments of ColeJenest & Stone, P.A. The reproduction or unauthorized use of the documents without consent of ColeJenest & Stone, P.A. is prohibited.

ColeJenest & Stone, P.A. 2019

Order Plans @

WWW.LDILine.com