

INSECT CONTROL UNIT LEGEND

FINAL NUMBER OF UNITS RECEIVED IS DETERMINED BY THE WALMART FOOD SAFETY & HEALTH PEST MANAGEMENT AND PEST ELIMINATION SERVICES PROVIDER.


TYPE	TOTAL	D
D	2	

- NOTES:
 1. ALL UNITS TO BE INSTALLED BY THE PEST ELIMINATION SERVICES PROVIDER.
 2. UNITS ARE NOT TO BE INSTALLED ABOVE ANY FOOD SERVICE/PREP EQUIPMENT.
 3. UNITS ARE TO BE INSTALLED (INDICATED WITH BROWN RECEPTACLES AND COVERS) AS INSTRUCTED WITHIN THE CONSTRUCTION DOCUMENTS. REFERENCE ARCHITECTURAL AND ELECTRICAL DRAWINGS FOR PROPER LOCATION.


SHEET NOTES

1. REF N1 FOR FINISH KEY
- KEYNOTES**
- 10.44 PROVIDE TACTILE 'EXIT' SIGN, REF AE
 15.06 INSTALL INSECT CONTROL UNIT TYPE NOTED BESIDES UNIT.


8 TV BRACKET BLOCKING PLAN
1 1/2" = 1'-0"

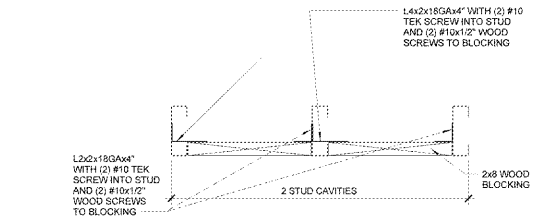


7 TV BRACKET BLOCKING
1 1/2" = 1'-0"

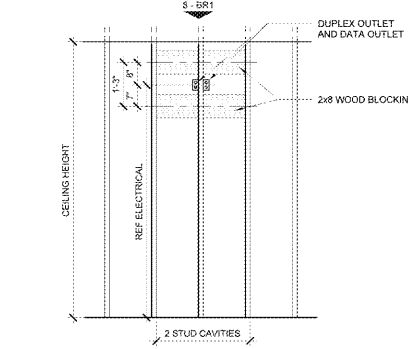


6 CORNER GUARD
3" = 1'-0"

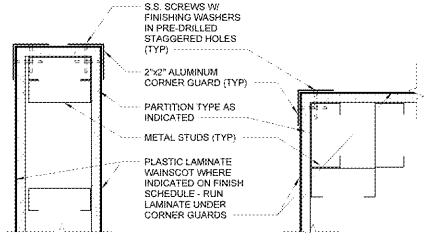


5 TACK BULLETIN BOARD
1 1/2" = 1'-0"

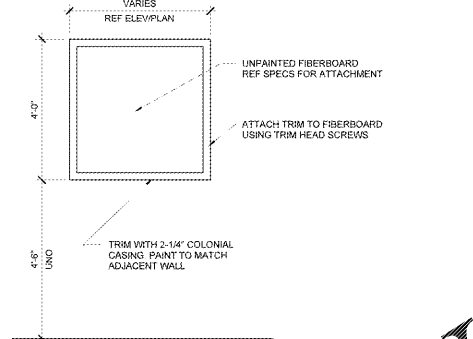


4 POWER POLE LOCATION
1 1/2" = 1'-0"

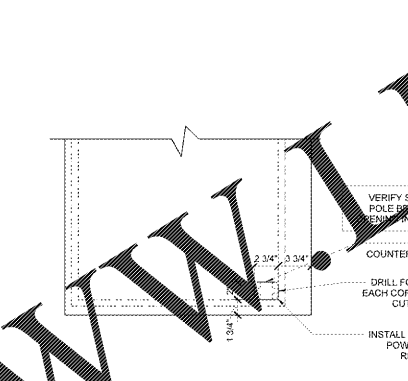


3 MODULAR CABINET ASSEMBLY ELEVATION
1 1/2" = 1'-0"

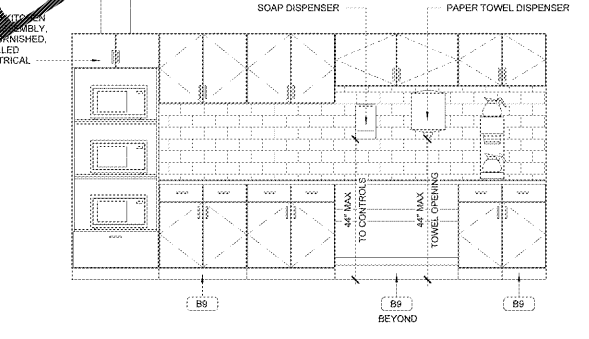

2 ENLARGED BREAKROOM FINISH PLAN
1/4" = 1'-0"

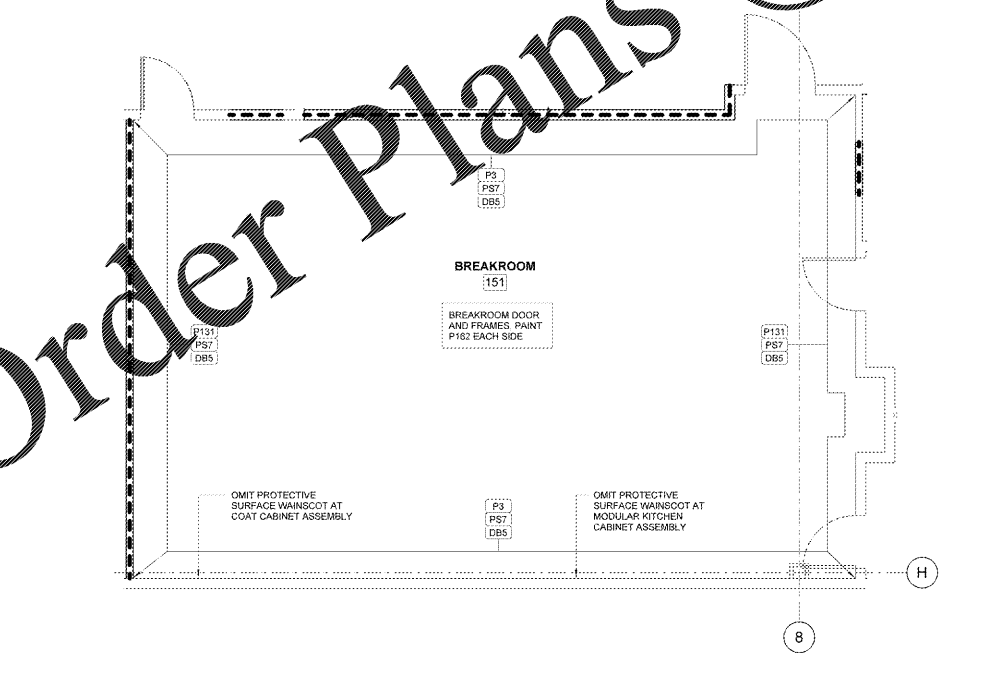

1 ENLARGED PLAN
1/4" = 1'-0"

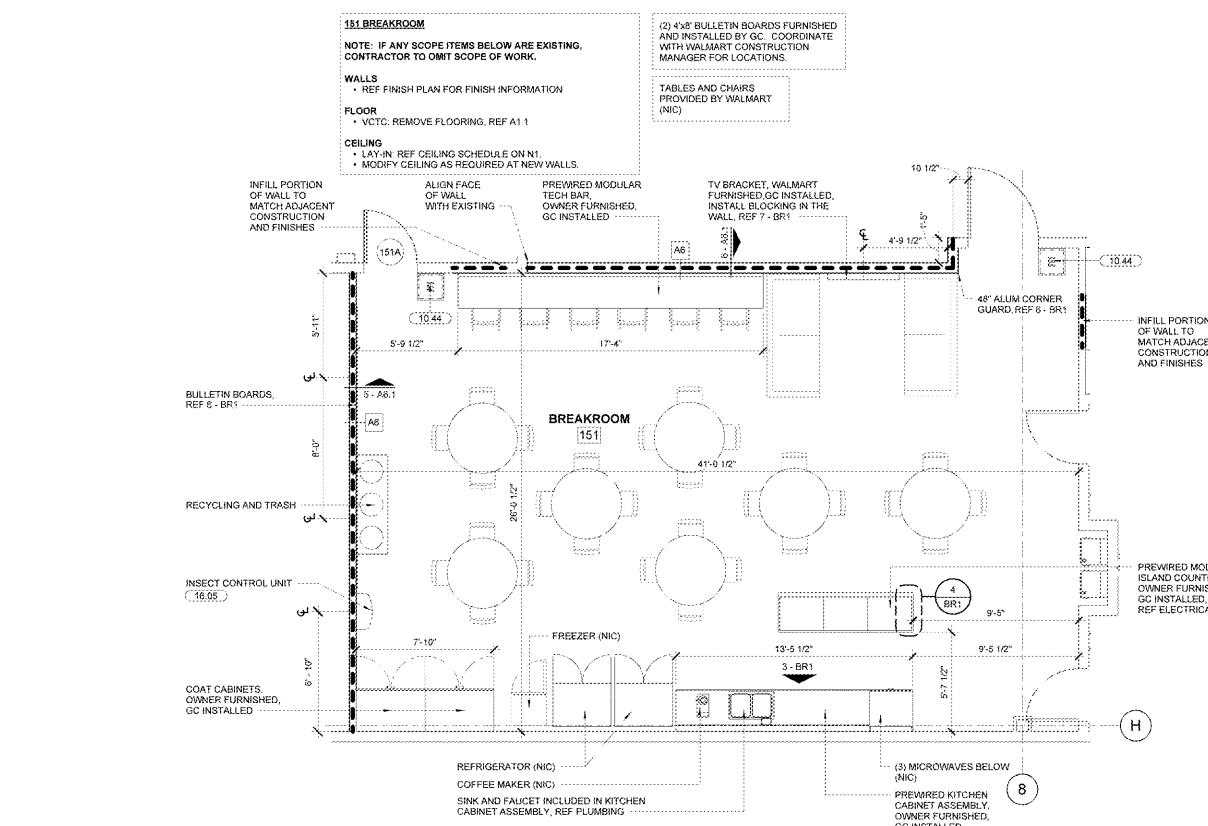

SGA Design Group, P.C.
 1437 South Boulder, Suite 350
 Tulsa, Oklahoma 74116-2609
 P: 918.267.8001
 www.sgasdesigngroup.com

STIPULATION FOR REUSE
 This drawing is the property of SGA Design Group, P.C. and shall not be reproduced, copied, or used for any purpose without the written consent of SGA Design Group, P.C. Any reuse or modification of this drawing without the written consent of SGA Design Group, P.C. shall be at the user's sole risk.

CONSULTANTS
 2020 SPRB

Walmart
 SYLVA, NC
 STORE NO: 2480,237
 19994011 - PHOTO: 13H SC

ISSUE BLOCK

NO.	DATE	DESCRIPTION

CHECKED BY: ROAVMT
 DRAWN BY: NL
 PHOTO CYCLE: 12/22/19
 DOCUMENT DATE: 2/24/20

THIS RELEASED COPY OF THIS DRAWING IS NOT TO BE REPRODUCED OR COPIED IN ANY MANNER WITHOUT THE WRITTEN CONSENT OF SGA DESIGN GROUP, P.C. ANY REUSE OR MODIFICATION OF THIS DRAWING WITHOUT THE WRITTEN CONSENT OF SGA DESIGN GROUP, P.C. SHALL BE AT THE USER'S SOLE RISK.

BREAKROOM PLAN AND DETAILS

SHEET: BR1

Order Plans @ WWW.DIline.com