



Order Plans @ www.LDIline.com

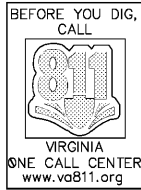

STOCKS ENGINEERING
801 EAST WASHINGTON STREET
NASHVILLE, N.C. 27856
WWW.STOCKSENGINEERING.COM
P.O. BOX 1108
PHONE: (252) 459-8196


BLN-C-1874

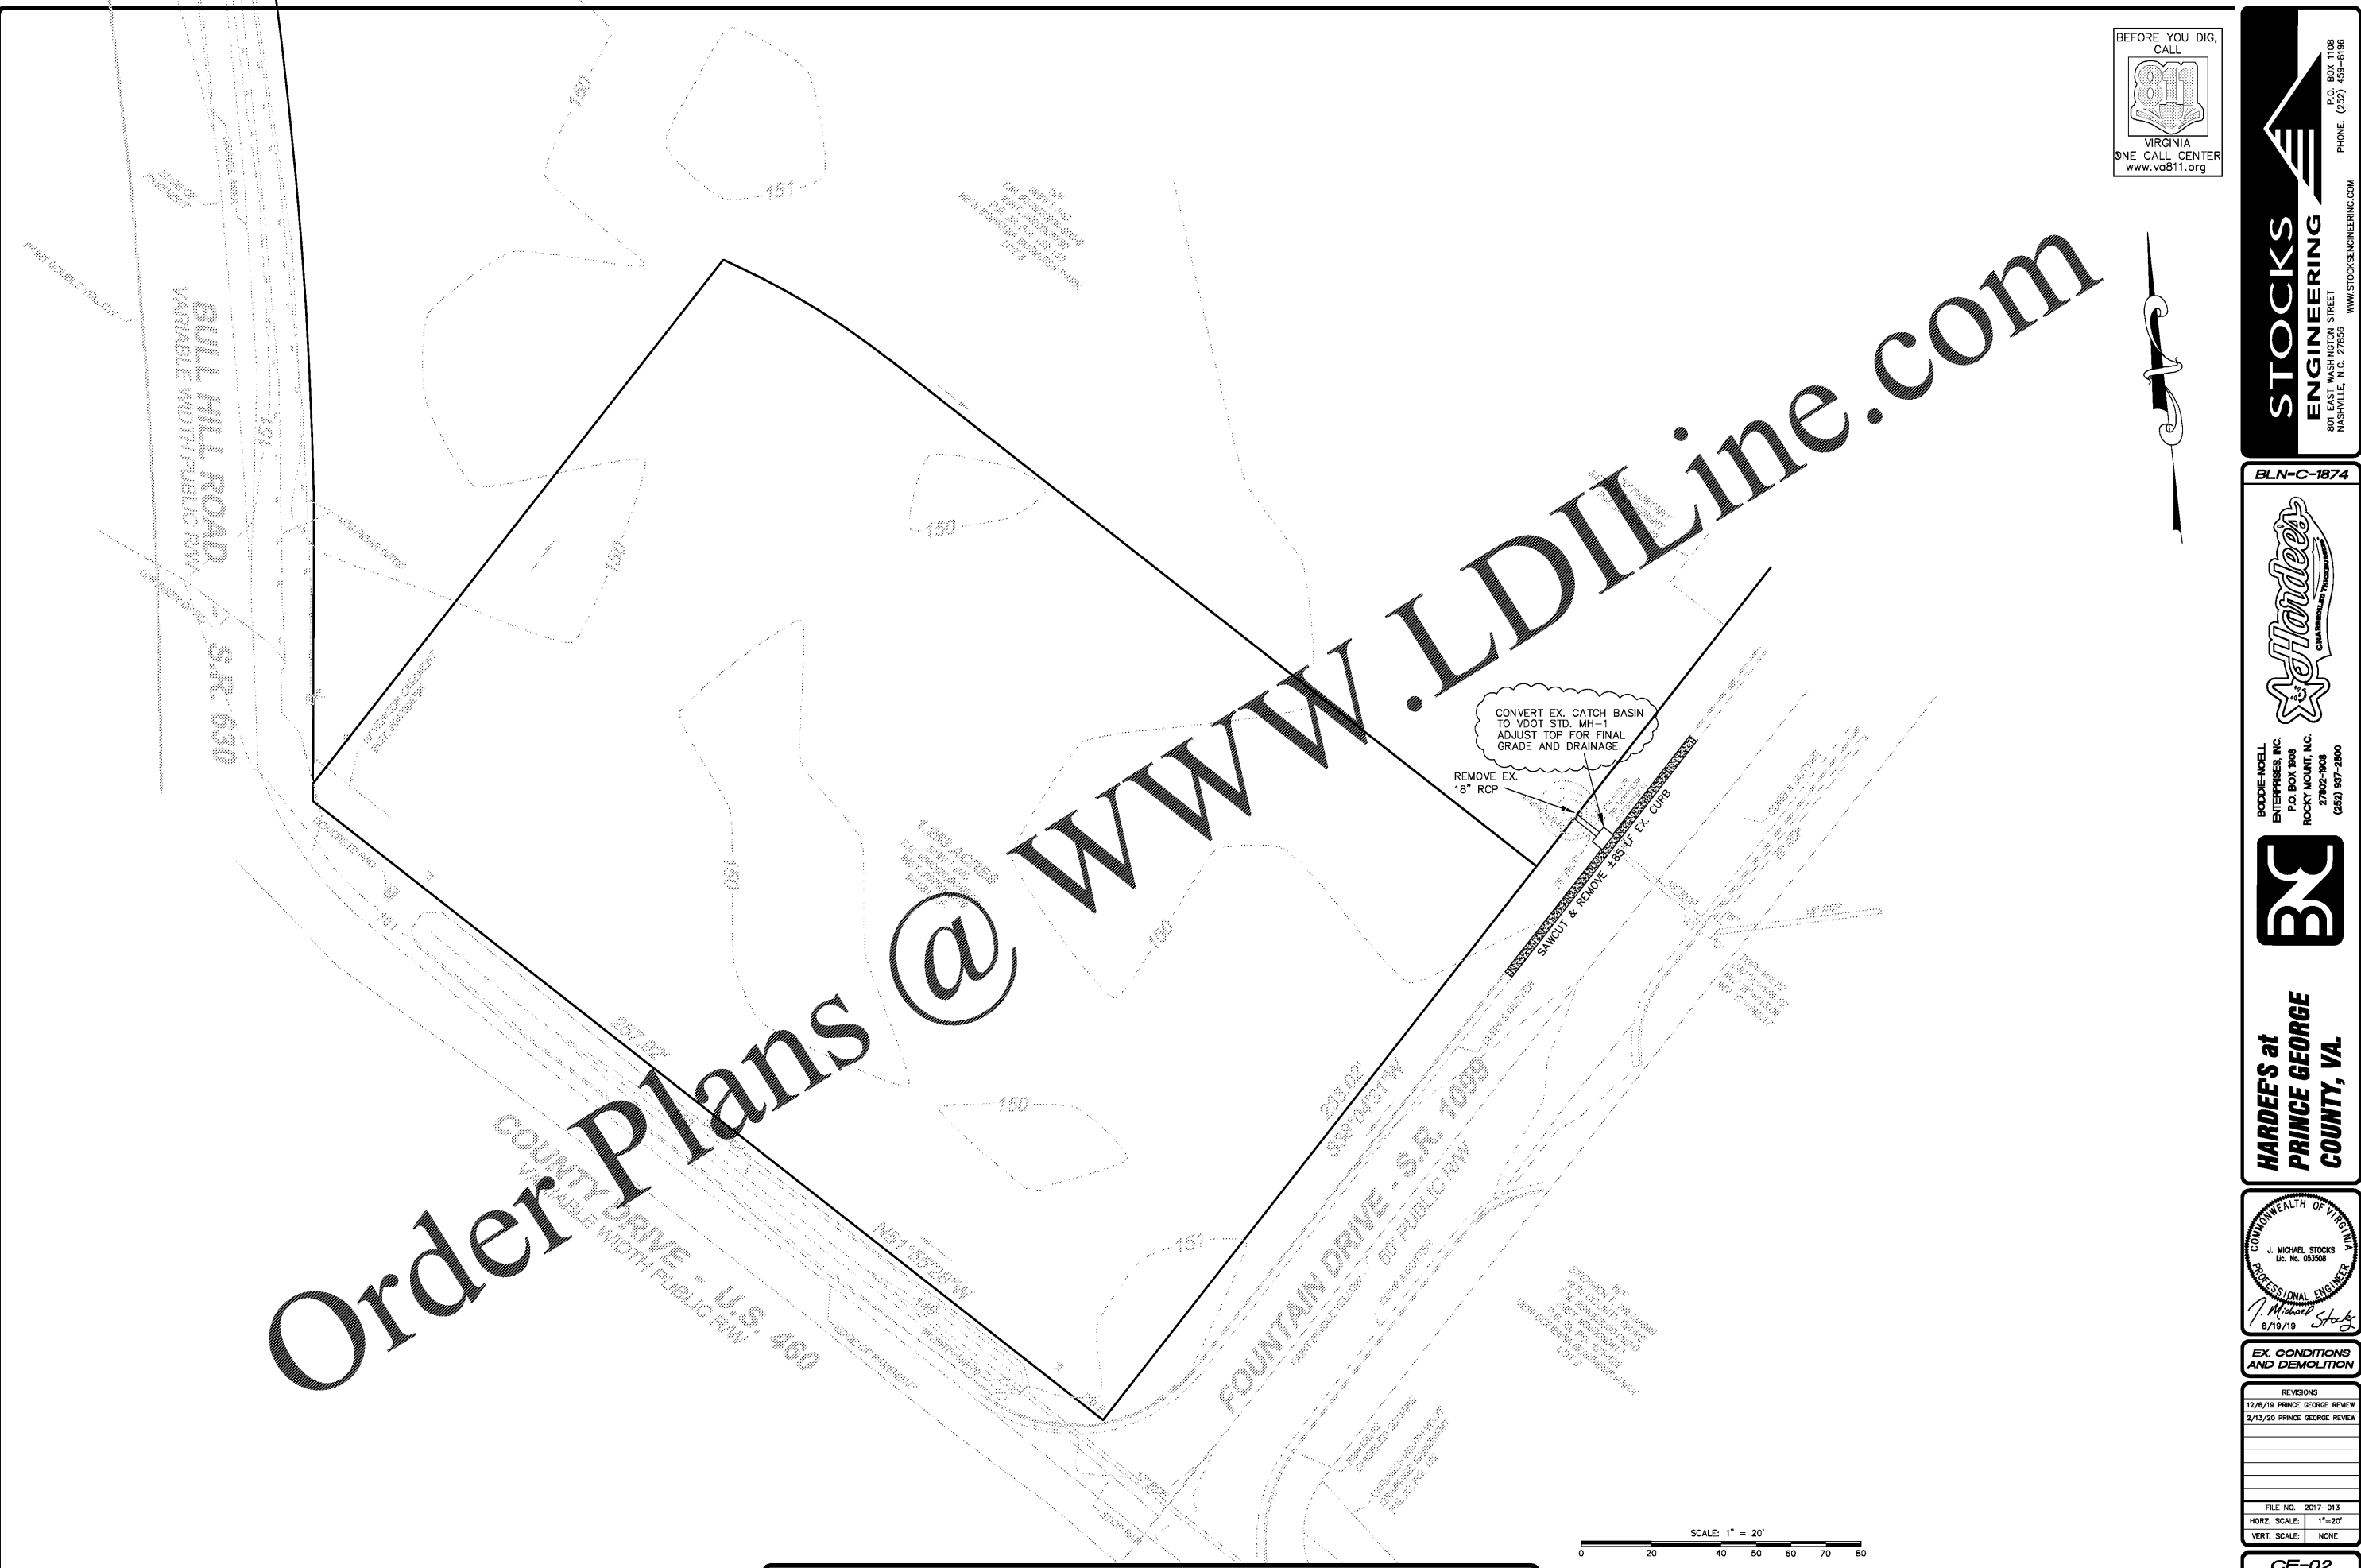

BODDE-NOELL ENTERPRISES, INC.
P.O. BOX 908
ROCKY MOUNT, N.C.
27692-908
(252) 987-2800




**HARDEE'S at
PRINCE GEORGE
COUNTY, VA.**

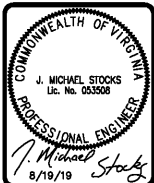

EX. CONDITIONS AND DEMOLITION

REVISIONS
12/8/19 PRINCE GEORGE REVIEW
2/13/20 PRINCE GEORGE REVIEW

FILE NO. 2017-013
HORZ. SCALE: 1"=20'
VERT. SCALE: NONE

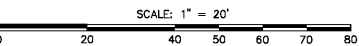

THEN JESUS DECLARED, 'I AM THE BREAD OF LIFE. WHOEVER COMES TO ME WILL NEVER GO HUNGRY, AND WHOEVER BELIEVES IN ME WILL NEVER BE THIRSTY.' JOHN 6:33