


Order Plans @ www.LDILine.com

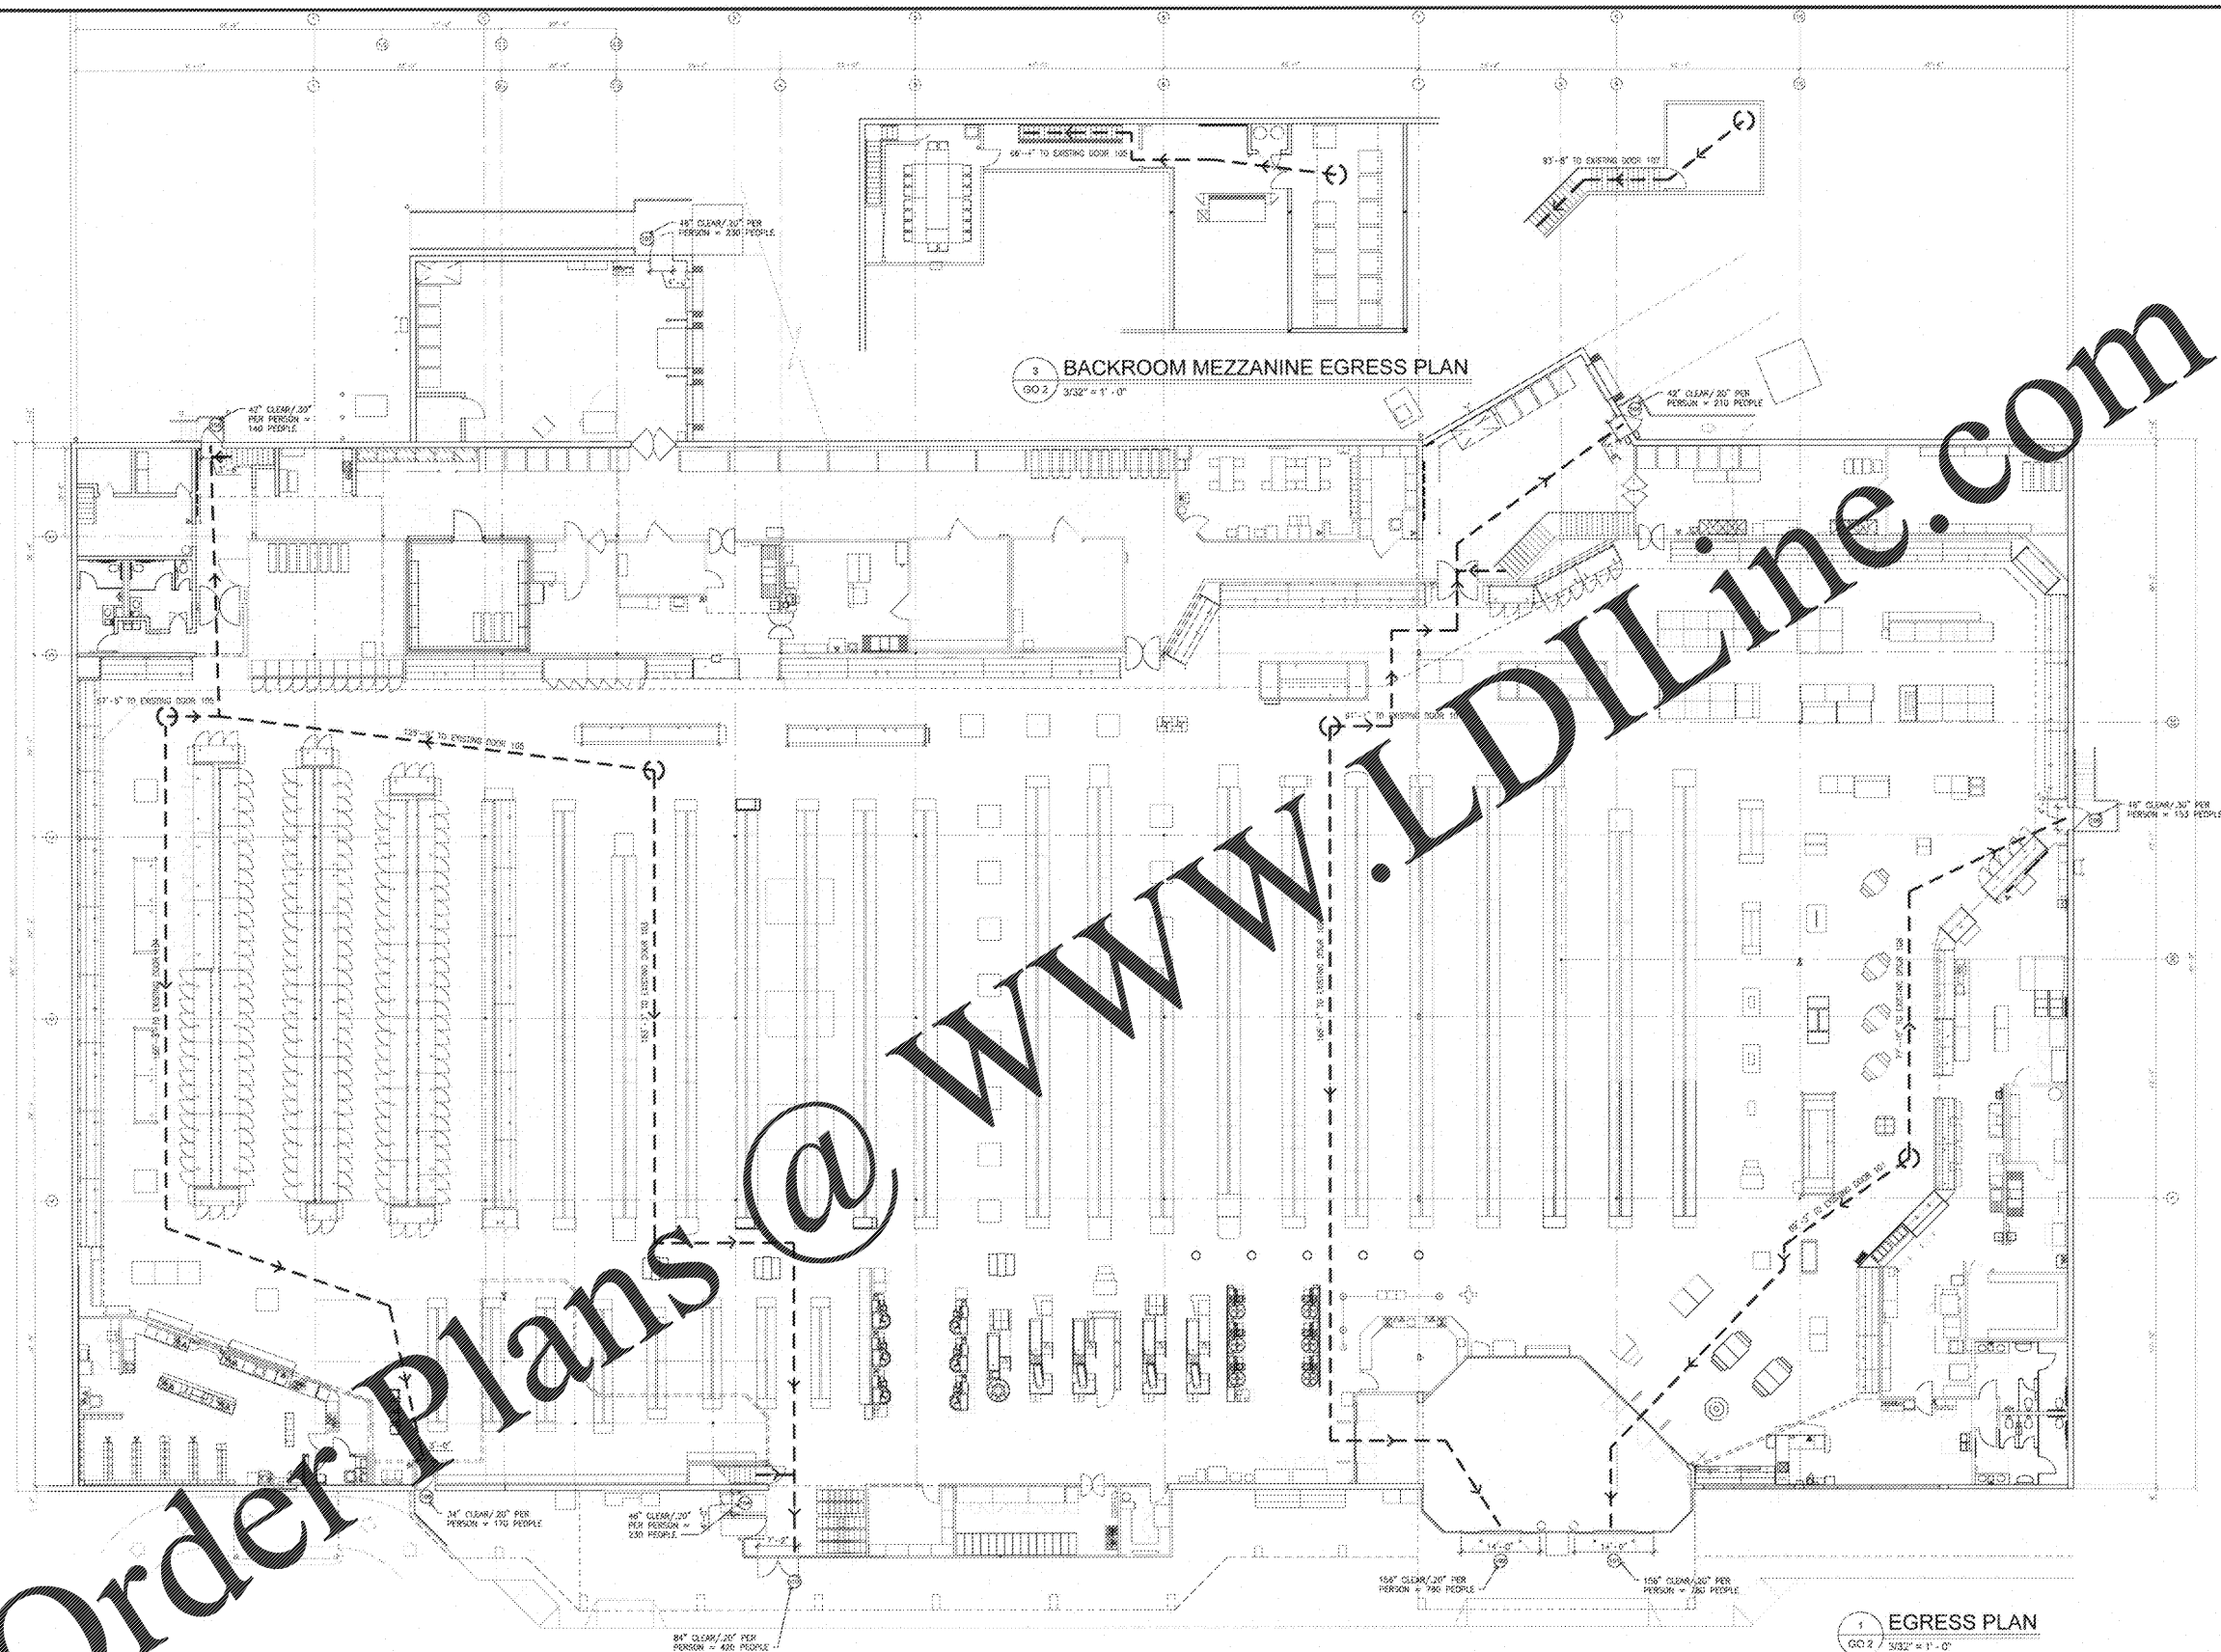


3 BACKROOM MEZZANINE EGRESS PLAN
GC2 / 3/32" = 1'-0"

1 EGRESS PLAN
GC2 / 3/32" = 1'-0"

2 ASSOCIATE MEZZANINE EGRESS PLAN
GC2 / 3/32" = 1'-0"

ROBERISON LOIA ROOF
ARCHITECTS & ENGINEERS
4445 Poston Ridge Road, Suite 275, Alpharetta, GA, 30005
770.674.2607 / www.rlrfr.com

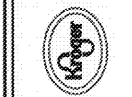

Kroger GA-291
6199 Hwy. 92
Acworth, GA 30102
The Kroger Company
2175 North Lake Drive, Atlanta, GA

EGRESS PLAN

03-06-20

20-108

G0.2