

© 2020
ALL DRAWINGS AND DESIGNS ARE THE SOLE PROPERTY OF DESIGN FABRICATIONS, INC. THESE DRAWINGS ARE NOT TO BE COPIED WITHOUT WRITTEN CONSENT FROM DESIGN FABRICATIONS, INC. THESE DRAWINGS WERE PREPARED EXCLUSIVELY FOR THIS PROJECT. IT IS ILLEGAL FOR UNAUTHORIZED PERSONS TO USE THESE DRAWINGS OR DESIGNS FOR ANY OTHER PROJECT.
DO NOT SCALE DRAWINGS. USE FIGURED DIMENSIONS ONLY.


SHEET TITLE
COLOR ELEVATIONS (FINISH & DECOR)

PROJECT NAME
KROGER GA-291
PROJECT LOCATION
6199 HWY 92 - STE 176
ACWORTH, GA 30102


ISSUED FOR	DATE
00% REVIEW	02.02.20

NO.	REVISION	DATE
1	XXX	XXX


DRAWN
HBM
CHECKED
CW / EM / SEW
SCALE
1/8" = 1'-0"
JOB NO.
2001-006
SHEET #

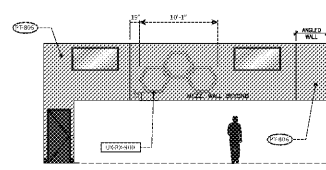


E - INTERIOR ELEVATION
SCALE: 1/8" = 1'-0"

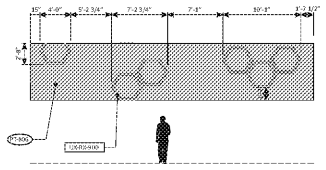


F - INTERIOR ELEVATION
SCALE: 1/8" = 1'-0"

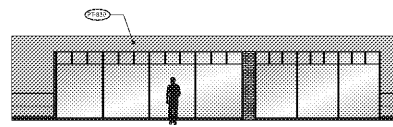


G - INTERIOR ELEVATION
SCALE: 1/8" = 1'-0"

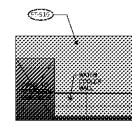

H - INTERIOR ELEVATION
SCALE: 1/8" = 1'-0"

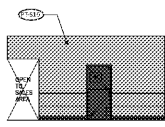


I - INTERIOR ELEVATION
SCALE: 1/8" = 1'-0"

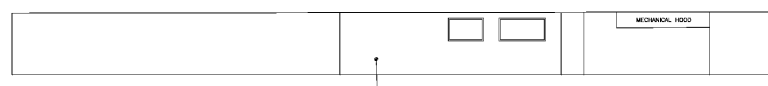


J - INTERIOR ELEVATION
SCALE: 1/8" = 1'-0"



K - INTERIOR ELEVATION
SCALE: 1/8" = 1'-0"

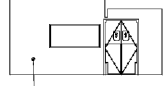


L - INTERIOR ELEVATION
SCALE: 1/8" = 1'-0"

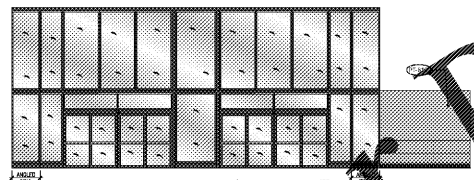


M - INTERIOR ELEVATION
SCALE: 1/8" = 1'-0"




N - INTERIOR ELEVATION
SCALE: 1/8" = 1'-0"

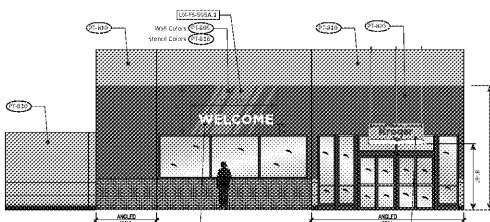

O - INTERIOR ELEVATION
SCALE: 1/8" = 1'-0"

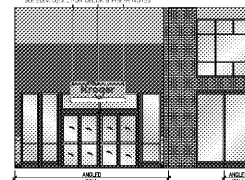

P - INTERIOR ELEVATION
SCALE: 1/8" = 1'-0"

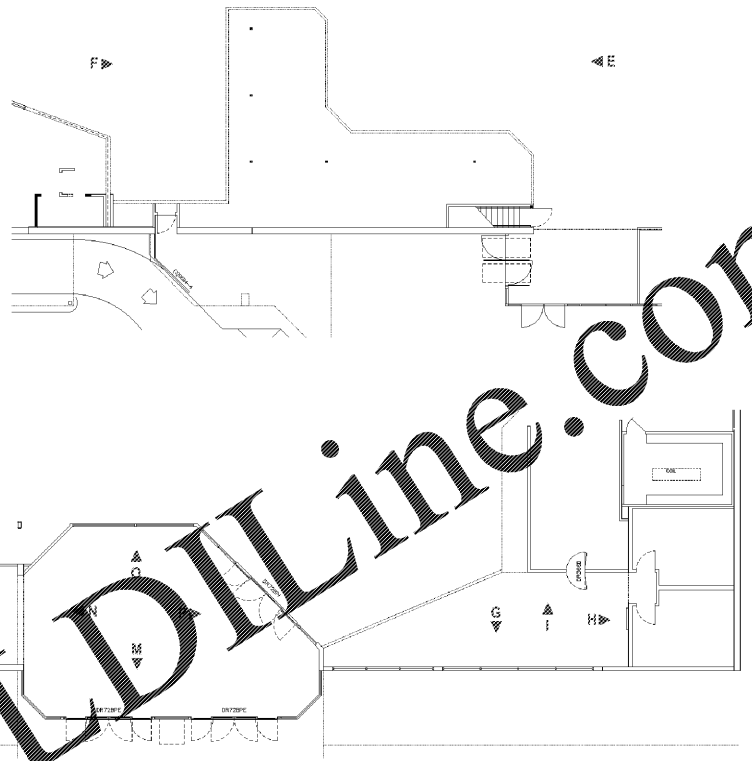

DIMENSION COLOR KEY

- FINISH DIMENSIONS
- DECOR DIMENSIONS

NOTE: ALL DIMENSIONS SHOWN ON ANGLES NOTE THE ACTUAL DIMENSION AS IF SHOWN STRAIGHT

Order Plans @

WWW.LDILine.com

PRELIMINARY
NOT FOR CONSTRUCTION