


A - INTERIOR ELEVATION

SCALE: 1/8" = 1'-0"

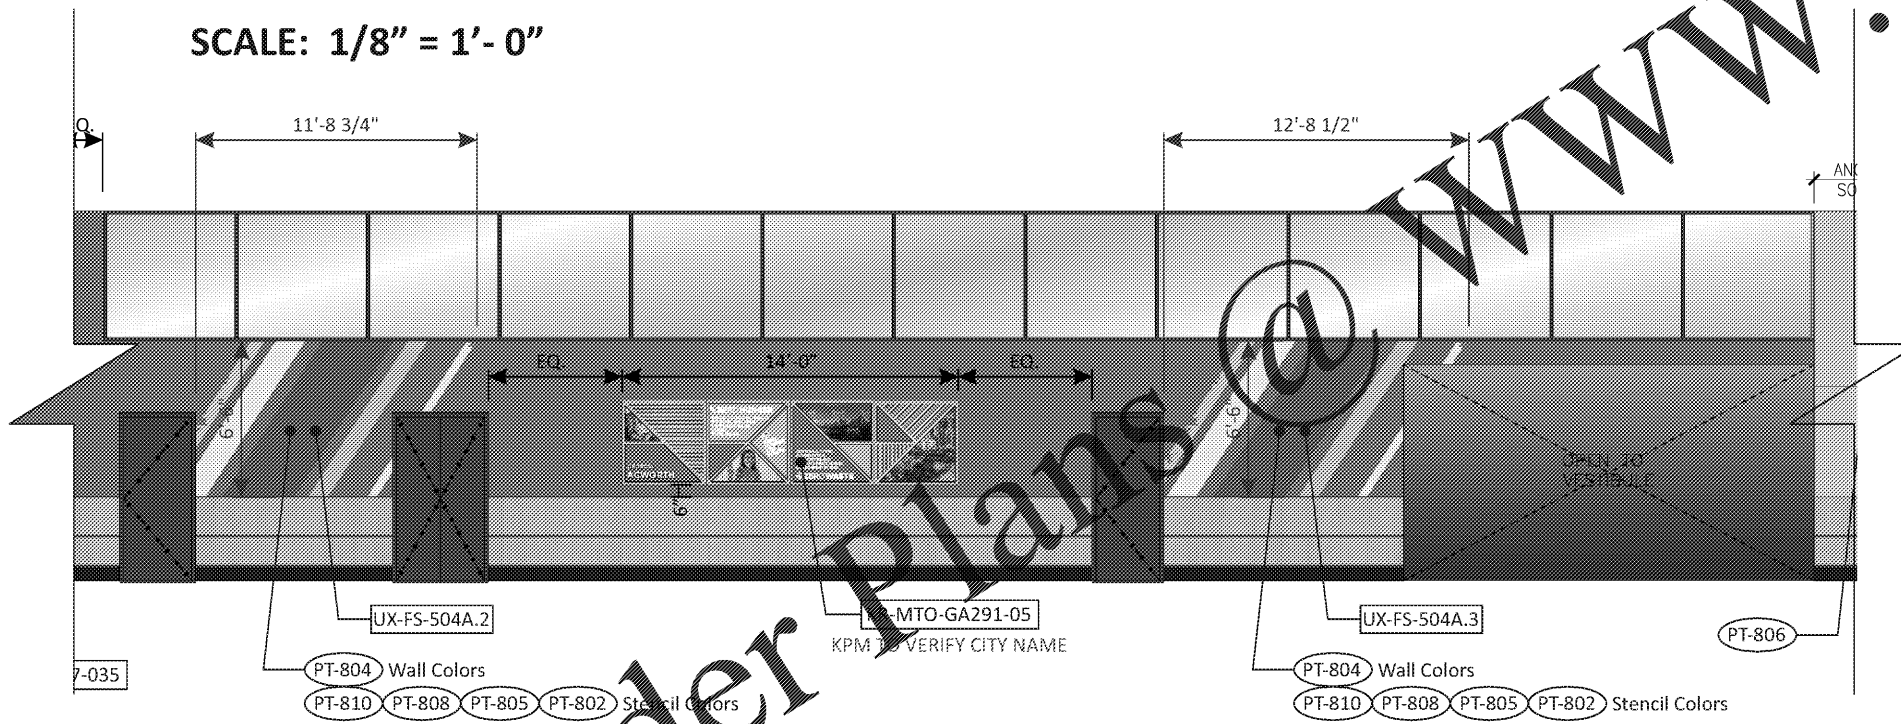

DIMENSION COLOR KEY

	FINISH DIMENSIONS
	DECOR DIMENSIONS

NOTE: ALL DIMENSIONS SHOWN ON ANGLES NOTE THE ACTUAL DIMENSION AS IF SHOWN STRAIGHT

PRELIMINARY
NOT FOR CONSTRUCTION