



Order Plans @ WWW.DLINE.COM

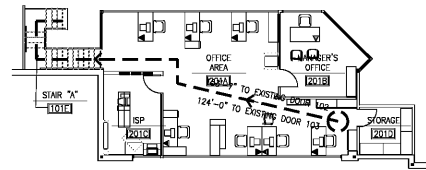

1 EGRESS PLAN
GO.2 3/32" = 1'-0"

2 MEZZANINE EGRESS PLAN
GO.2 3/32" = 1'-0"

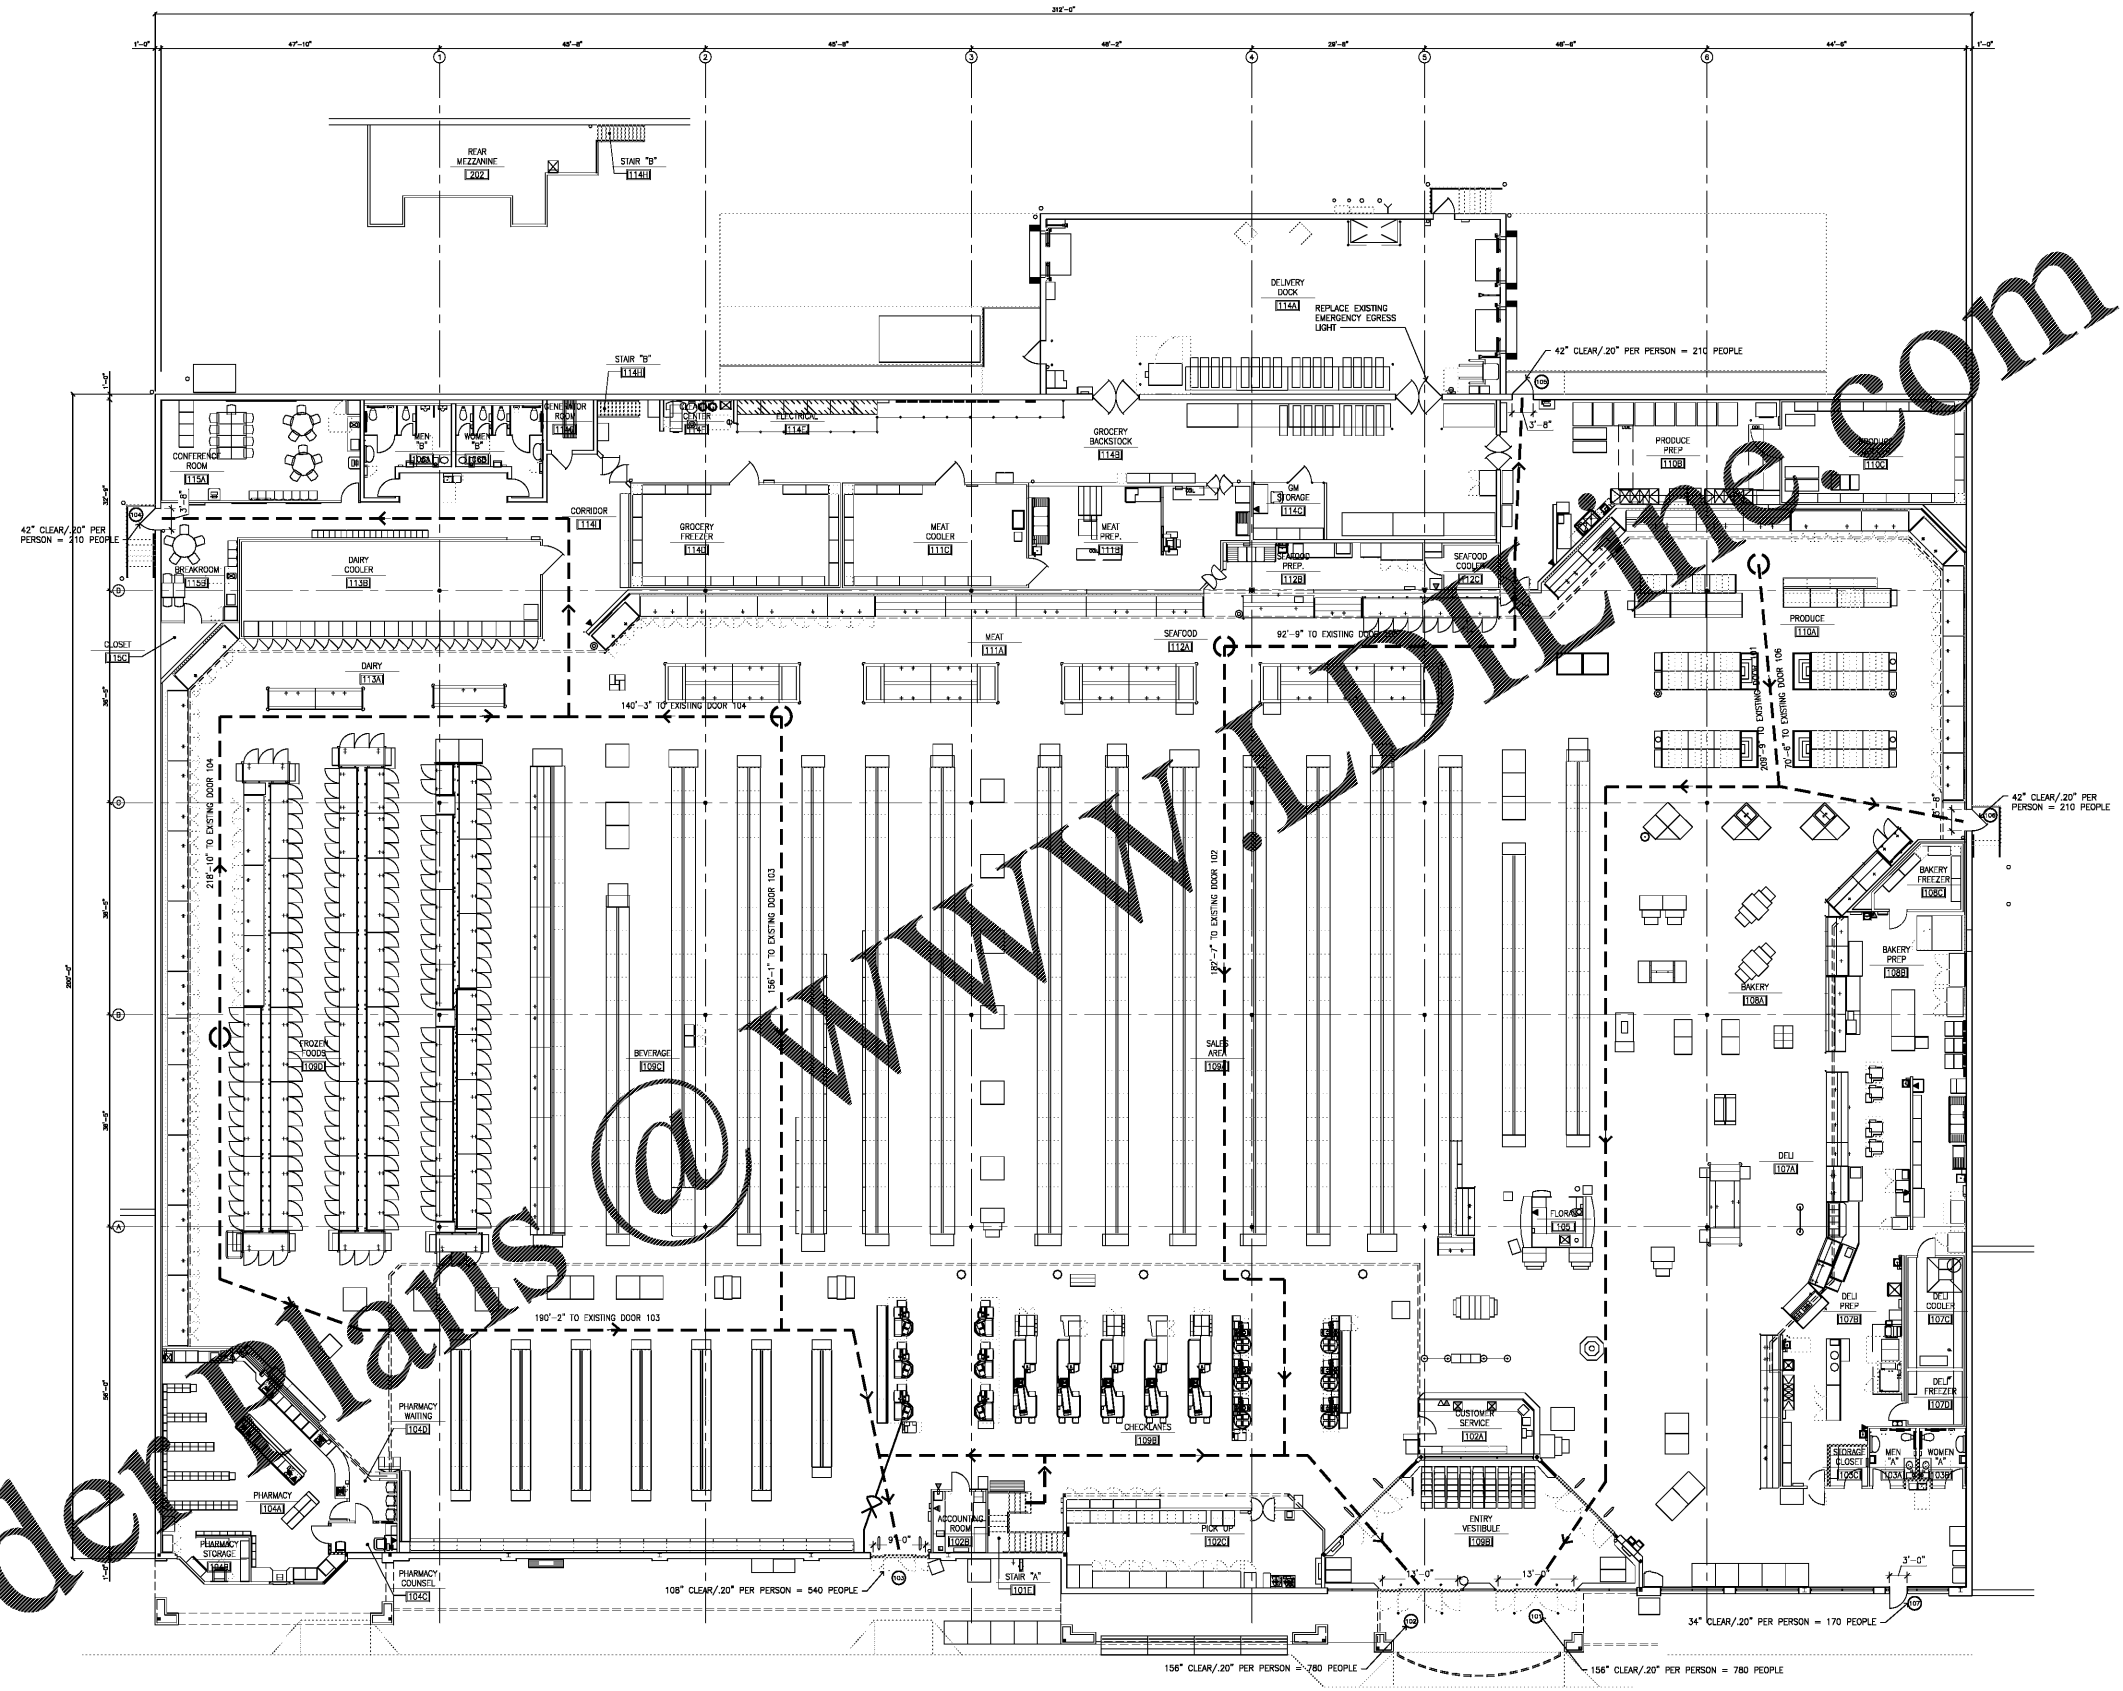

Kroger GA-464
 4875 Floyd Road
 Marietta, Georgia 30126
 FOR: **The Kroger Company**
 2175 Park Lake Drive, Atlanta, GA

REVISIONS

NO.	DESCRIPTION

EGRESS PLAN

02-12-20

20-107

G0.2