


**NOTES**

1. PROVIDE ALL VALVES, BENDS, TEES, BFP, THRUST BLOCKING, AND METERS AS REQUIRED FOR INSTALLATION OF THE WATER LINE.
2. COORDINATE WITH LOCAL MUNICIPALITY FOR PAYMENT AND INSTALLATION OF THE VAULT AND METER.
3. NO PORTION OF THIS PROPERTY LIES IN THE FLOOD HAZARD ZONE AS PER THE FULTON COUNTY F.I.R.M. COMMUNITY PANEL NO. 15421002633 DATED SEPTEMBER 18, 2013.
4. MAXIMUM CUT OR FILL SLOPE IS 2H:1V.
5. EBERLY & ASSOCIATES DOES NOT MAKE ANY REPRESENTATION, WARRANTY, ASSURANCE OR GUARANTEE THAT THE EXISTING UTILITY INFORMATION SHOWN IS CORRECT, ACCURATE OR COMPLETE. IT SHALL BE THE RESPONSIBILITY OF THE CONTRACTOR TO ARRANGE FOR THE FIELD LOCATION AND PROTECTION OF ALL OVERHEAD AND SUBSURFACE LINE AND FACILITIES WHICH MAY BE ENCOUNTERED DURING THE COURSE OF THE EXCAVATION, DEMOLITION OR UTILITY WORK. FURTHER, IT IS THE RESPONSIBILITY OF THE CONTRACTOR TO COORDINATE THE INSTALLATION OF THE GAS LINE WITH THE ARCHITECT, THE MEP ENGINEER, AND THE APPROPRIATE UTILITY COMPANY. INFORMATION DEPICTED ON THE PLAN IS FOR INFORMATIONAL PURPOSES ONLY.

**WATER VAULT INSTALLATION NOTE**

BE CAUTIOUS OF DISTURBING OR DISRUPTING ANY UNDERGROUND FIBER OPTIC LINES DURING THE INSTALLATION OF THE WATER VAULTS AND WATER LINES CONNECTING TO THE CITY OF ATLANTA WATER MAIN

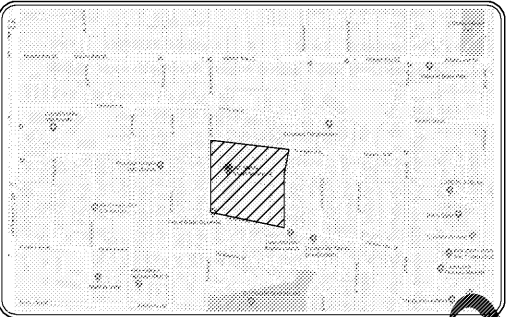

**LOCATION MAP**  
NTS

**UTILITY NOTES**

1. THE CONTRACTOR SHALL NOTIFY EACH INDIVIDUAL UTILITY OWNER OF HIS PLAN OF OPERATION IN THE AREA OF THE UTILITIES. PRIOR TO COMMENCING WORK, THE CONTRACTOR SHALL NOTIFY EACH UTILITY OWNER AND REQUEST THEM TO PROPERLY LOCATE AND MARK THEIR RESPECTIVE UTILITY ON THE GROUND. THIS NOTIFICATION SHALL BE GIVEN AT LEAST THREE BUSINESS DAYS PRIOR TO COMMENCEMENT OF OPERATIONS AROUND THE UTILITY. CALL THE UTILITIES POSITION CENTER AT 1-800-282-7411 BETWEEN 7:00 AM AND 7:00 PM MONDAY THROUGH FRIDAY.
2. UNLESS OTHERWISE NOTED, UTILITY OWNERS ARE TO RESET, RELAY, OR READJUST ALL SHAKES AND OTHER UTILITIES CONFLICTING WITH PROPOSED IMPROVEMENTS. THE CONTRACTOR WILL BE REQUIRED TO COOPERATE WITH THE UTILITY OWNERS IN THE ADJUSTMENT OF THEIR FACILITIES. THE COSTS FOR THIS CONSTRUCTION SHALL BE THE RESPONSIBILITY OF THE CONTRACTOR'S EXPENSE.
3. CONTRACTOR SHALL VERIFY LOCATION AND ELEVATION OF ALL UTILITIES PRIOR TO EXCAVATION OR DEMOLITION. ADDITIONAL UTILITIES MAY NOT BE SHOWN ON THESE PLANS. IF THE CONTRACTOR DAMAGES ANY EXISTING UTILITIES DURING CONSTRUCTION, HE SHALL, AT HIS OWN EXPENSE, REPLACE OR REPAIR SUCH UTILITIES TO THEIR ORIGINAL CONDITION AND QUALITY AS APPROVED BY THE ENGINEER AND REPRESENTATIVE OF THE APPROPRIATE UTILITY COMPANY.
4. ALL SANITARY SEWER CLEANOUTS IN PAVED AREAS SHALL HAVE A BRASS CAP SET FLUSH WITH THE PROPOSED GRADE.
5. CONTRACTOR SHALL COORDINATE UTILITY CONNECTION AND ROUTING LOCATIONS WITH APPLICABLE AGENCIES.
6. ALL UTILITIES SHALL BE CONSTRUCTED IN ACCORDANCE WITH THE APPLICABLE JURISDICTIONAL DETAILS AND SPECIFICATIONS.
7. ALL PIPE LENGTHS SPECIFIED IN THESE PLANS ARE THE HORIZONTAL DISTANCE FROM CENTER OF STRUCTURE TO CENTER OF STRUCTURE UNLESS OTHERWISE NOTED. IT IS THE RESPONSIBILITY OF THE CONTRACTOR TO DETERMINE ACTUAL LENGTHS BASED ON PROPOSED PIPE SLOPE.
8. ALL UTILITY CONNECTIONS END AT 5' OUTSIDE OF THE BUILDING FOOTPRINT. REFER TO ARCHITECTURAL, MECHANICAL, ELECTRICAL, AND PLUMBING PLANS FOR BUILDING LAYOUT AND INTERNAL UTILITY SERVICE.
9. ALL ON-SITE UTILITIES SHALL BE LOCATED UNDERGROUND UNLESS OTHERWISE NOTED.
10. CONTRACTOR TO FIELD VERIFY EXISTING INVERT FOR SANITARY SEWER SERVICE CONNECTIONS PRIOR TO CONSTRUCTION. CONTRACTOR SHALL NOTIFY ENGINEER OF DISCREPANCY PRIOR TO PROCEEDING.



TEL 770.452.7849 FAX 770.452.0086  
2951 FLOWERS ROAD SOUTH, STE 119  
ATLANTA, GEORGIA 30341  
WWW.EBERLY.NET

LAND PLANNING  
CIVIL ENGINEERING  
LANDSCAPE ARCHITECTURE

**ISSUANCES**

No.	Drawing Issue Description	Date
1	DESIGN DEVELOPMENT	3/18/20

**Water Services Request List**

Description	Quantity	Unit	To Be Installed By
3-inch Detector Check	1	Each	Contractor
3-inch Domestic Meter	1	Each	Contractor

**Bill of Materials List**

Description	Quantity	Unit	To Be Installed By
6" 6' Tee and Valve	2	Each	Contractor
6" 6' Tee and Valve	2	Each	Contractor
6" 3" Reducer	1	Each	Contractor
6-inch Valve & Box	2	Each	Contractor
6-inch Ductile Iron Pipe	20	L.F.	Contractor
6-inch DCV & Meter Assembly (Including Box)	1	Each	Contractor
Fire Hydrant	1	Each	Contractor
3-inch PVC Pipe	10	L.F.	Contractor
3-inch Domestic Meter & 3-inch R202A-BFP	1	Each	Contractor
Brace Block	2	Each	Contractor

**OWNER/DEVELOPER**  
ATLANTA PUBLIC SCHOOLS  
1631 LA FRANCE ST. NE  
ATLANTA, GA 30307  
PHONE: (404) 802-3712  
CONTACT: JERE J. SMITH III

**ENGINEER**  
ANTONIO SAMPLE, E.I.T.  
EBERLY & ASSOCIATES, INC.  
2951 FLOWERS ROAD SOUTH  
SUITE 119  
ATLANTA, GEORGIA 30341  
(770) 452-7849

**24 HOUR CONTACT**  
JERE J. SMITH III, AIA  
(404) 802-3736

BARACK & MICHELLE OBAMA  
ACADEMY

970 Martin St SE, Atlanta, GA 30315  
ATLANTA PUBLIC SCHOOLS

GRAPHIC SCALE  
1 inch = 30 ft.

CALL 811  
FREE THROUGHOUT THE U.S.A.  
THREE WORKING DAYS BEFORE YOU DIG.

www.Georgiab11.com  
Know what's below. Call before you dig.

**UTILITY PLAN**

D LEE	19-128
A SAMPLE	3/18/20
M WRIGHT	
M WRIGHT	
M WRIGHT	

C5.00

NOT ISSUED FOR CONSTRUCTION