


**ISSUE/REVISION RECORD**

DATE	DESCRIPTION
01/25/19	PERMIT SET
03/16/20	REFRESH TO 2020.0113

STANDARD PLAN BULLETINS (SPB) MODIFY THE  
 PROTOTYPE SERIES SET NOTED ABOVE. THE  
 LISTED SPB REPRESENTS THE LATEST  
 MODIFICATION INCORPORATED TO THIS  
 PROTOTYPE SERIES SET AT ORIGINAL RELEASE.  
 THE ISSUE/REVISION RECORD COLUMN ABOVE  
 LISTS ANY REVISIONS OR SPB INCORPORATED IN  
 THIS SET AFTER THE ORIGINAL RELEASE.  
 CONTACT RACETRAC ENGINEERING AND  
 CONSTRUCTION FOR ANY SUBSEQUENT  
 BULLETINS NOT INCORPORATED HEREIN.

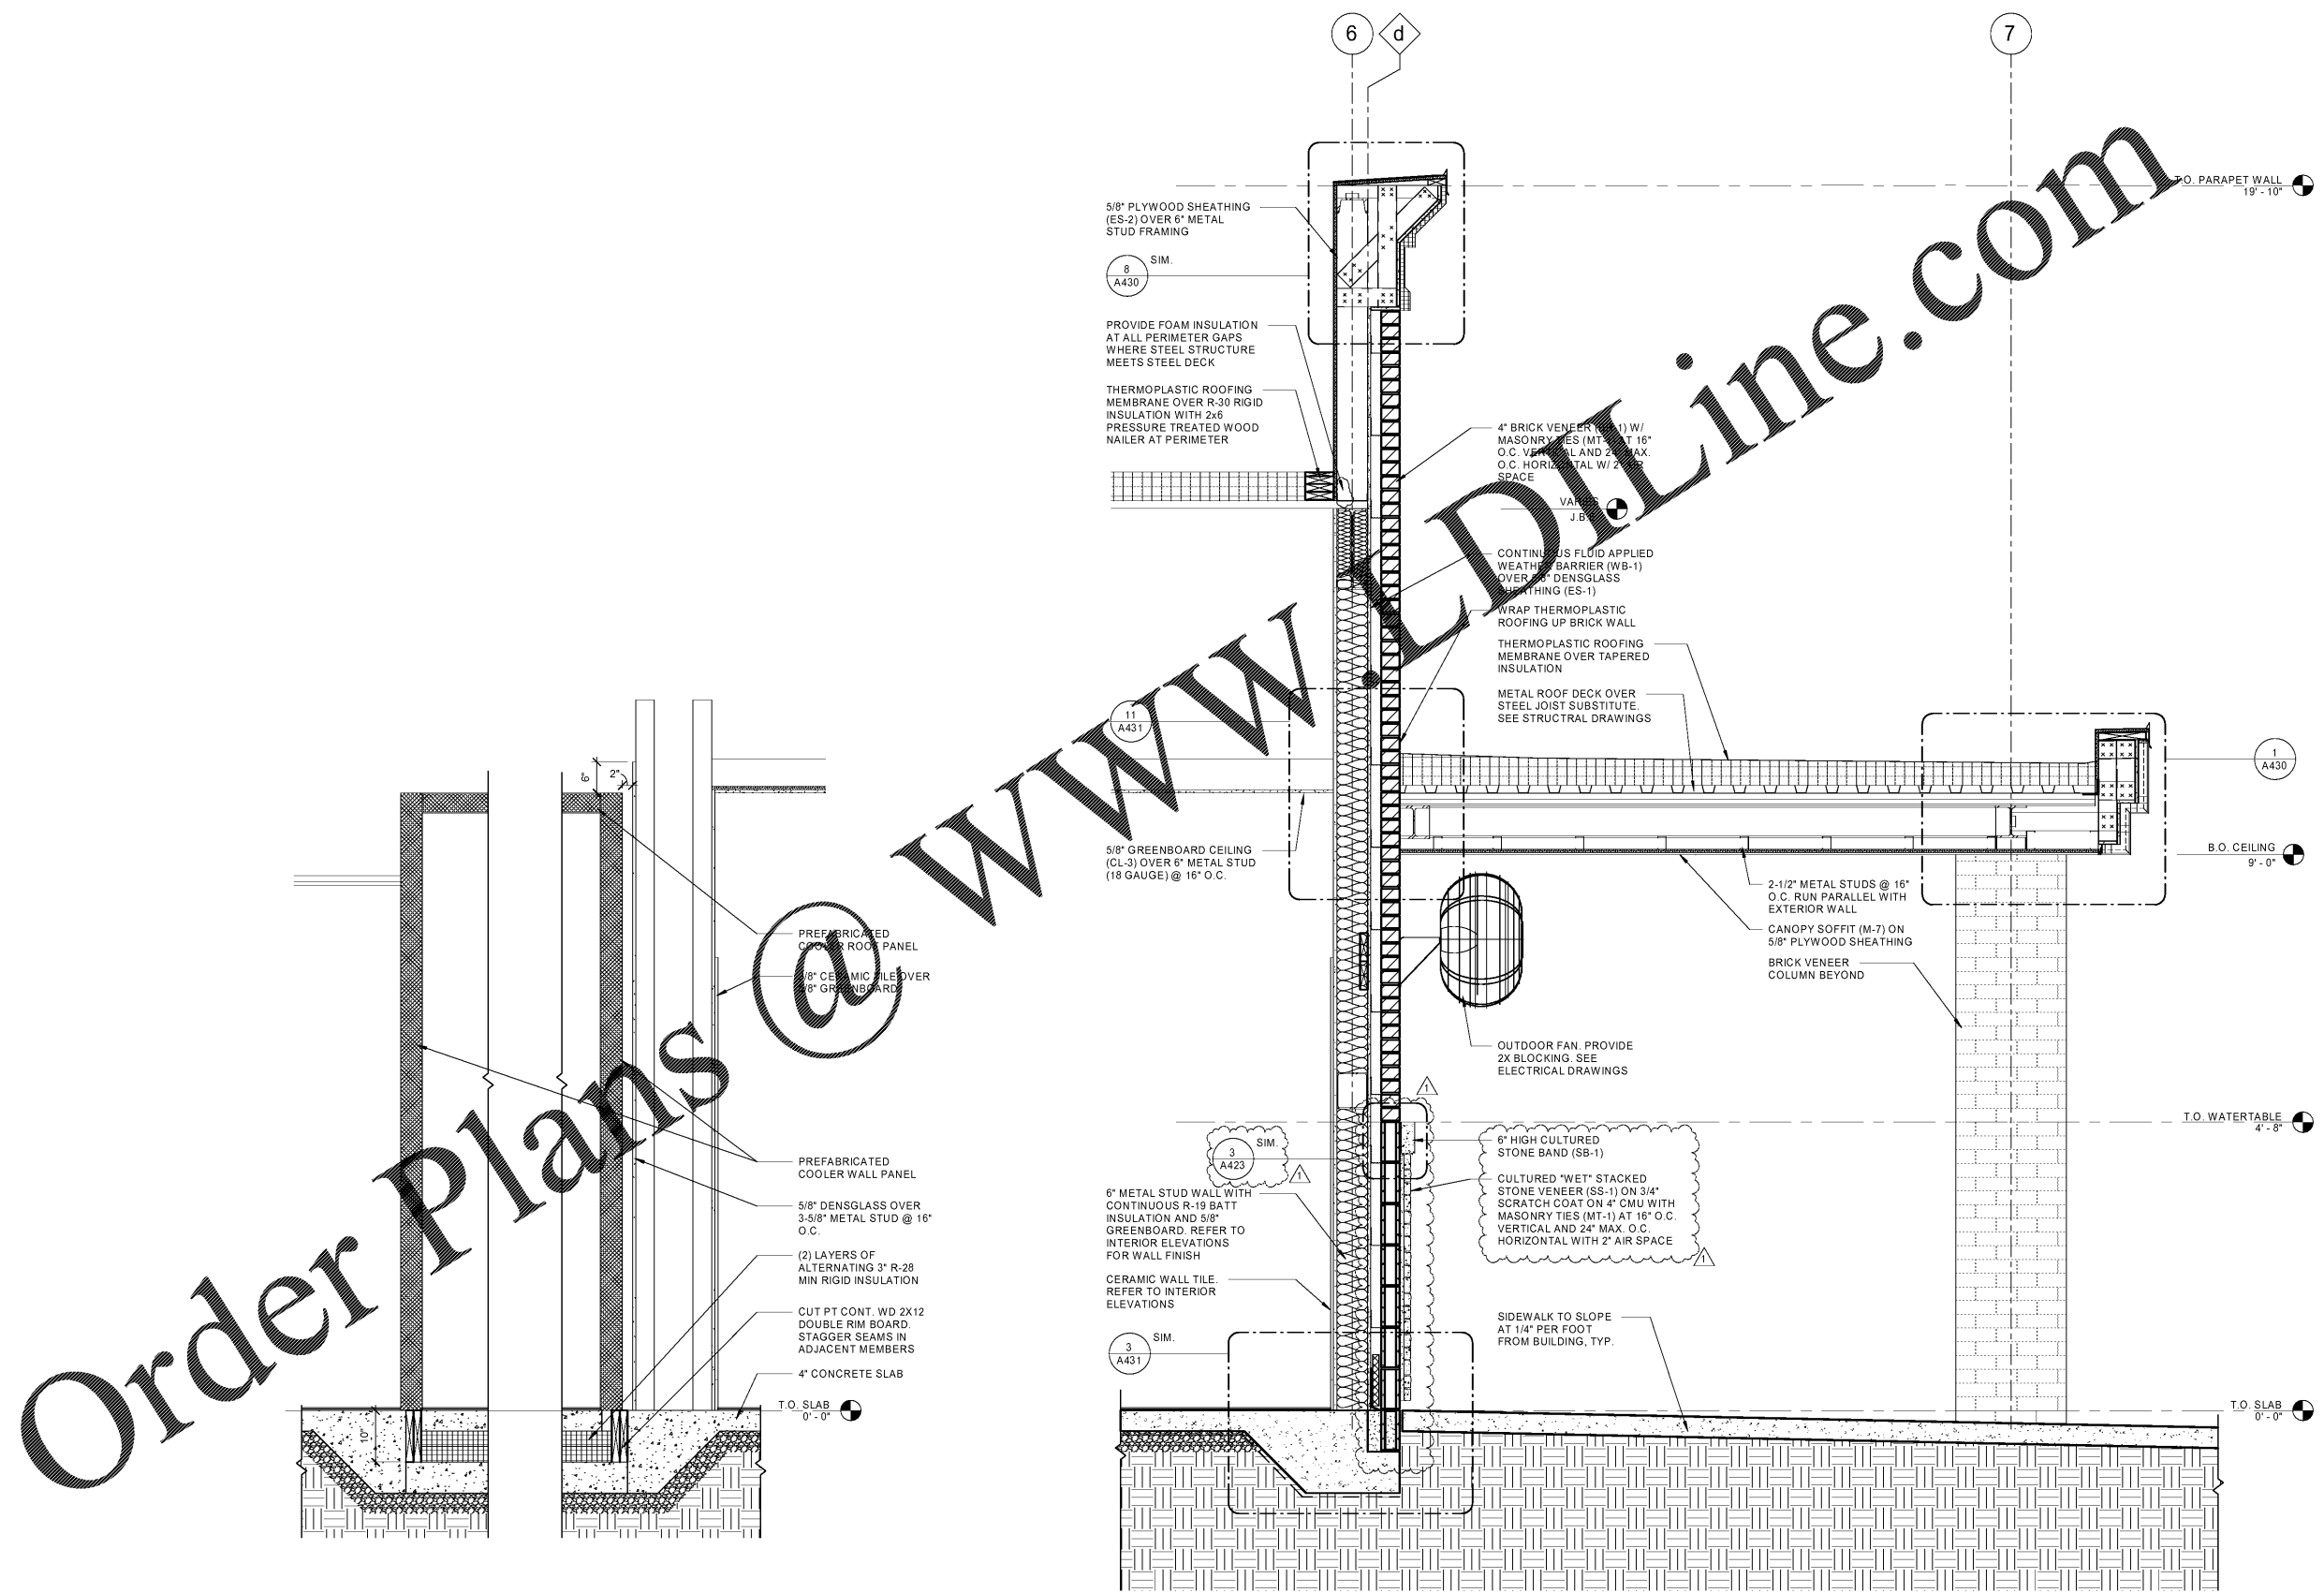

**2 FREEZER CROSS SECTION**  
 3/4" = 1'-0"

**1 PATIO SEATING SECTION**  
 3/4" = 1'-0"

Order Plans @