
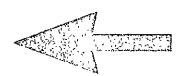


- (P) SUBMERGED TURBINE PUMP
 - (A) ANNULAR SPACE MONITOR
 - (B) UNUSED BUNG
 - (F) DIRECT FILL
 - (RF) REMOTE FILL
 - (E) EXTRACTOR ASSEMBLY
 - (V) STAGE 1 VAPOR RECOVERY STUB
 - (S) MANIFOLD SIPHON
 - (T) TANK LEVEL MONITOR
 - (M) MONITORING WELL (WHERE REQUIRED)
 - (FE) NFPA 30A, 9.2.5.2/NFPA 10 HIGH FLOW FIRE EXTINGUISHER: AMEREX MODEL NO. 760, 4A:80B:C, 20 LBS CAPACITY OR EQUAL, ARE PROVIDED WITHIN 100 FT OF ALL DISPENSING PUMPS & FILL PIPE OPENINGS..
 - ☑ FULL PORT BALL VALVE
 - ⊥ UNION
- RFS — REMOTE FILL PIPING, 4" S/W F/G
 - P — PREMIUM, 2"/3" D/W F/G*
 - DA — DIESEL, 2"/3" D/W F/G*
 - DB — DIESEL, 2"/3" D/W F/G*
 - E85 — E85, 2"/3" D/W F/G *
 - VR — VAPOR RECOVERY, 3" S/W F/G
 - S — SIPHON, 2"/3" D/W F/G*
 - FUS — FUTURE USE SIPHON, 2/3" D/W F/G*
 - V — VENT, 3" S/W F/G
 - M — VAPOR MANIFOLD, 3" S/W F/G
 - B201 — B-20 DIESEL TANK #1, 2" D/W F/G*
 - B202 — B-20 DIESEL TANK #2, 2" D/W F/G*
 - B100 — B-100 DIESEL TANK #1, 2" D/W F/G*
 - DEF — DEFUELER, 2" D/W F/G*
 - SA — MASTER/SATELLITE CONNECTOR, 2"/3" D/W F/G
 - 2" PRIMARY/3" SECONDARY

SHIFT TRANSITION SUMPS AS NEEDED TO ALIGN PRODUCT PIPING


PETROLEUM CONTRACTOR MUST PROVIDE AN ACCURATE, DETAILED AS-BUILT OF THE SYSTEM.

ALL PRODUCT PIPING TO BE SMITH RED THREAD IIA 2"/3" DW FG D/W F/G, U.N.O.


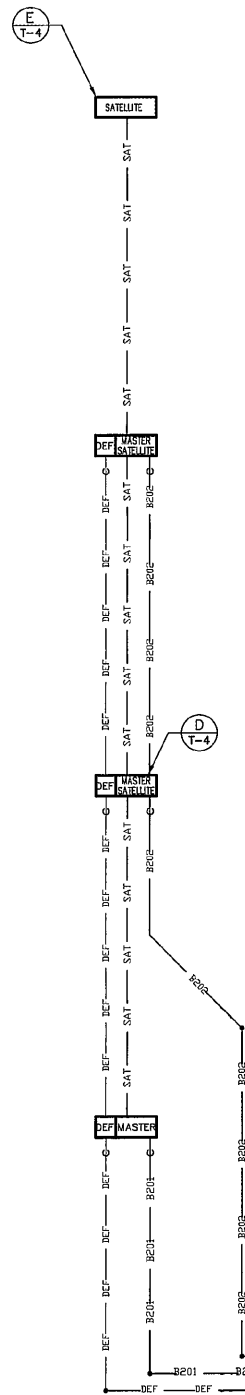


WWW.LDILine.com

Order Plans @

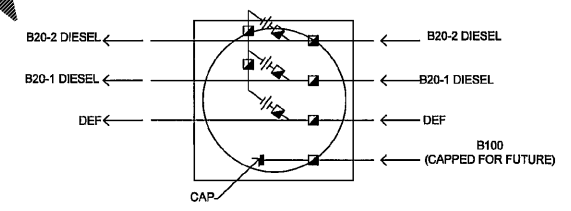

- ☑ FULL PORT BALL VALVE
- ⊥ UNION
- (F T1) PIPING CROSS @ TRANSITION SUMP N.T.S.

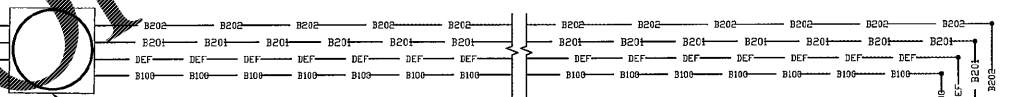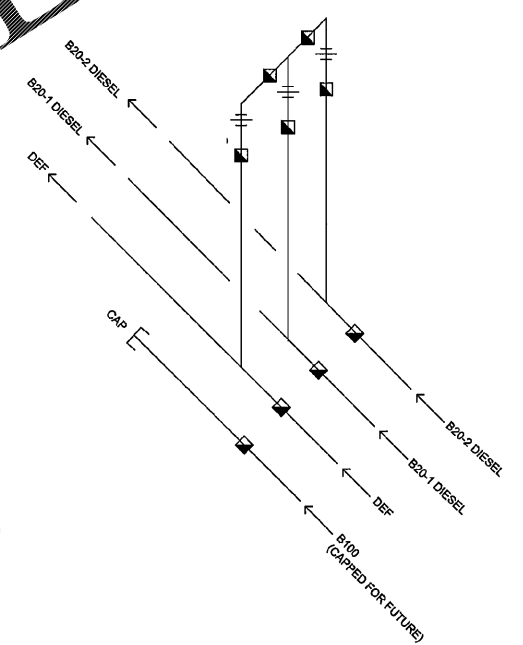

(F T1.1) TRANSITION SUMP #1, 5'X5' W/ 42" MANWAY, SEE DETAIL THIS SHEET

2"/3" D/W F/G PRODUCT PIPING. SLOPE DOWN 1/8"/FT. TO TANKS

MATCH LINE SHEET RT-T1.0

ISSUE/REVISION RECORD	DATE	DESCRIPTION

Racetrac
 RACETRAC PETROLEUM, INC.
 3226 CUMBERLAND BOULEVARD
 SUITE 100
 ATLANTA, GEORGIA 30339
 (770) 431-7600

PROJECT NAME
HWY 316 @ 81

**BETHLEHEM
 GEORGIA
 839 LOGANVILLE HWY**

RACETRAC PROJECT NUMBER
1304

PLAN SERIES
2011 BR-RH-M90 0801

PLAN MODIFICATION NOTICE

NO MODIFICATIONS APPLIED
 MODIFICATIONS APPLY

SPB NO. N/A DATE N/A

STANDARD PLAN BULLETINS (SPB) MODIFY THE PLAN SERIES SET NOTED ABOVE. THE SPB GIVEN ABOVE REPRESENTS THE LATEST MODIFICATION INCORPORATED TO THIS PLAN SERIES SET. CONTACT RACETRAC ENGINEERING AND CONSTRUCTION FOR ALL BULLETINS.

PROFESSIONAL SEAL



(Signature)
 RICHARD R. MORRIS
 GA REG # PED13927
 DEC 13 2013

PROJECT NUMBER
18213

SHEET TITLE
**TRUCK FUELING
 TANK & PIPING
 LAYOUT**

SHEET NUMBER
RT-T1.1

ISSUED FOR CONSTRUCTION