




6 OH. DOOR JAMB DETAIL
1/2" = 1'-0"

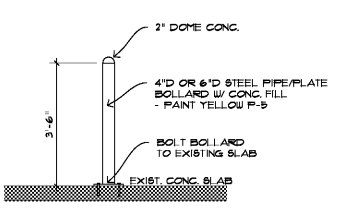

4 BOLT DOWN BOLLARD DETAIL
1/2" = 1'-0"

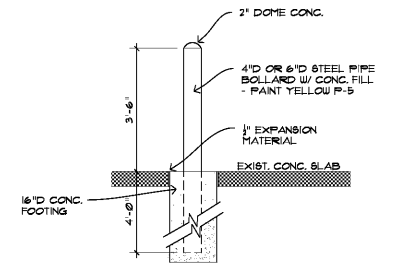

5 STEEL PIPE BOLLARD DETAIL
1/2" = 1'-0"

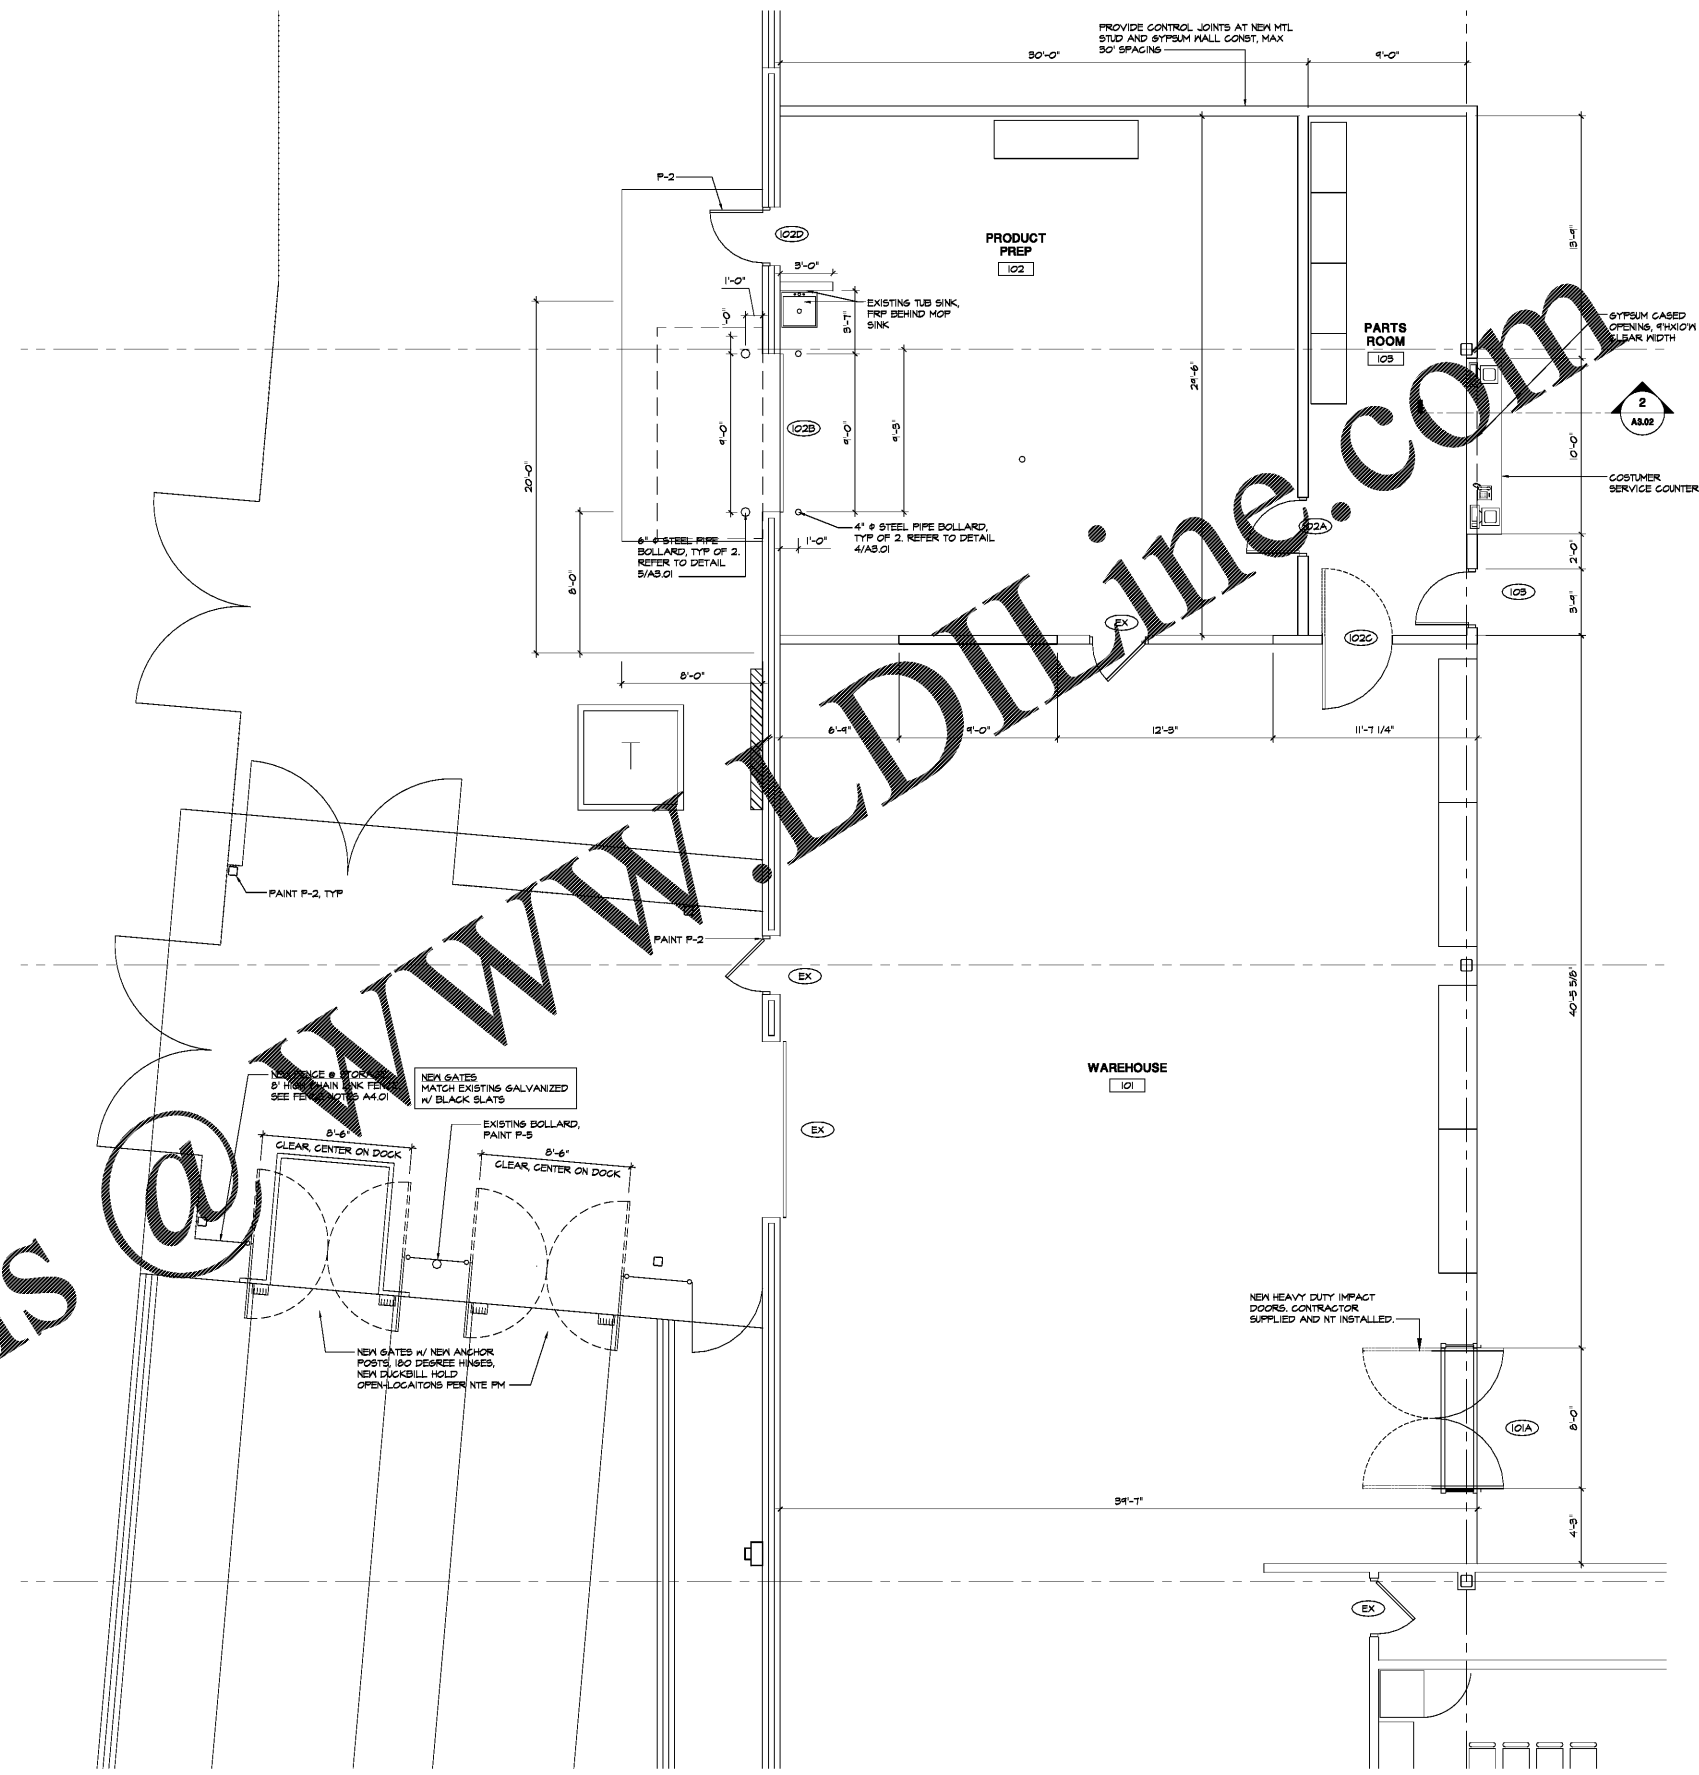

Order Plans @ www.LDilLine.com



Design and construction documents are instruments of service and given in confidence and trust, the property of Michael Crislip Architect. The use of the design and construction documents for purposes other than the specific project intended herein is strictly prohibited without expressed written consent of Michael Crislip Architect.