

HAROLD G. HIGGENBOTHAM, P.E.
VIRGINIA LICENSE NO. 042954
3222 CORRIE DRIVE, SUITE F
ORLANDO, FLORIDA 32803
PHONE 407.286.1787
FAX 407.266.2281

ENGINEER'S SEAL:

Digitally signed by
Harold G
Higgenbotham
Date: 2020.02.12
17:21:56 -05'00'



HAROLD G. HIGGENBOTHAM, P.E.
VIRGINIA LIC. NO. 042954

NO.	DATE	REVISIONS	REMARKS


FOOD LION
2110 Executive Drive, Salisbury, NC 28145
Telephone: 704.633.8250
Food Lion is a DEBUNNIZ AMERICA company

FOOD LION
REMODEL
STORE #1208
13490 DUMFRIES RD
MANASSAS, VA 20112

PROJECT NO: 2019.0917
DATE: 02-13-20


22 OF 47
\$5.01
STRUCTURAL DETAILS

CHECKED: HGH DRAWN: RED

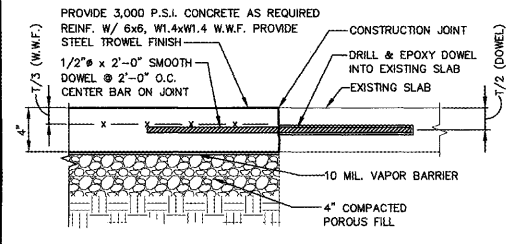


SLAB JOINT DETAIL

DETAIL 1
1-1/2" = 1'-0"
SS.01

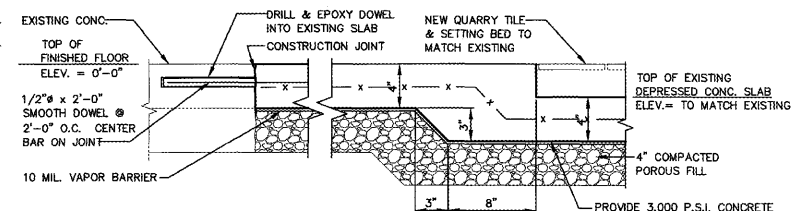


DEPRESSED SLAB JOINT DETAIL

DETAIL 2
1-1/2" = 1'-0"
SS.01

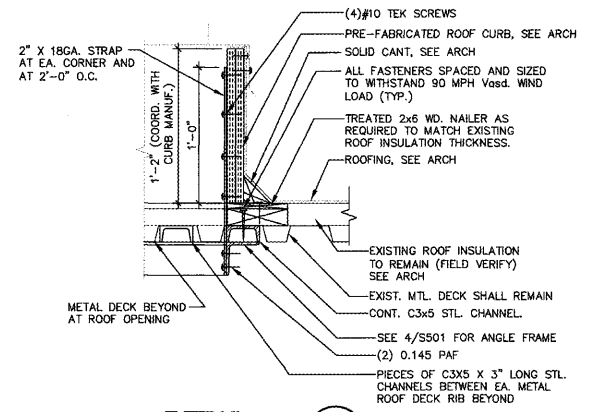


DETAIL 3
1-1/2" = 1'-0"
SS.01

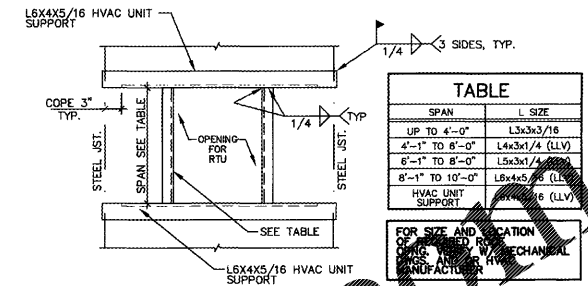

TYP. ROOF OPENING HVAC SUPPORT FRMG.

DETAIL 4
SCALE: N.T.S.
SS.01

SPAN	L SIZE
UP TO 4'-0"	L3x3x3/16
4'-1" TO 6'-0"	L4x3x1/4 (LLV)
6'-1" TO 8'-0"	L5x3x1/4 (LLV)
8'-1" TO 10'-0"	L6x4x5/8 (LLV)
HVAC UNIT SUPPORT	L6x4x5/8 (LLV)

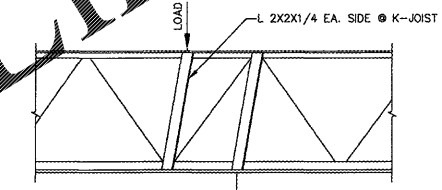

JOIST CONCENTRATED LOAD REINFORCEMENT

FOR LOADS @ OTHER THAN PANEL POINT LOCATIONS
SCALE: N.T.S.

DETAIL 5
N.T.S.
SS.01

Order Plans @ www.LDILine.com

COPYRIGHT © 2020 INTERPLAN, LLC. REPRODUCING OR TRANSMITTING IN ANY FORM OR BY ANY MEANS, WITHOUT PERMISSION IN WRITING, IS PROHIBITED.