

**Urban Engineers, Inc.**  
 1904 MONROE DRIVE, N.E., SUITE 150  
 ATLANTA, GEORGIA 30324  
 PHONE: (404) 873-5874  
 www.urbanengineers.net



REVISIONS

DATE	DESCRIPTION
07/15/2020	1


DETAILS

RENEWED MEDICAL  
 OLD NATIONAL HIGHWAY  
 SOUTH FULTON, GA


PROJECT No. 21802-4  
 LAND LOT(S) 132, 133  
 DISTRICT 13TH  
 COUNTY FULTON  
 SCALE N.T.S.  
 DATE 04/09/2020

DRAWING NO.


C-2.2

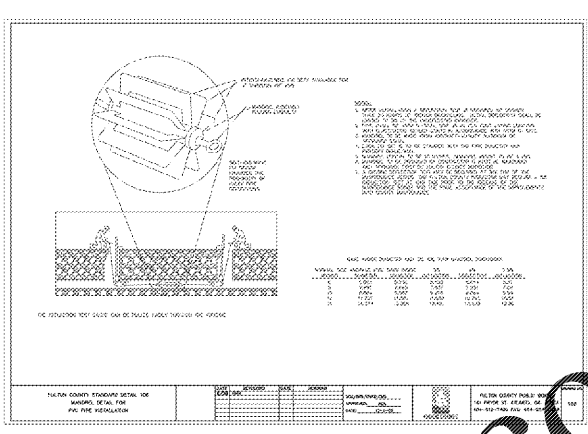


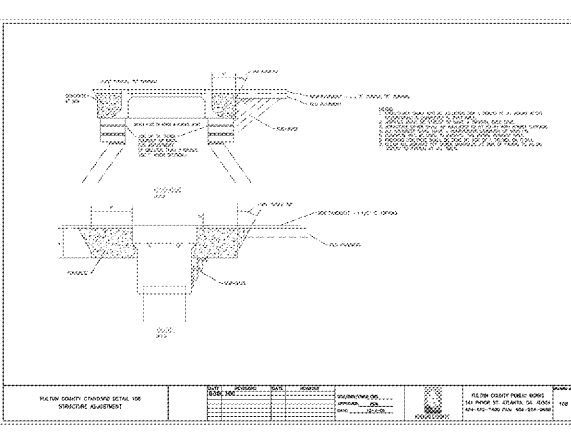



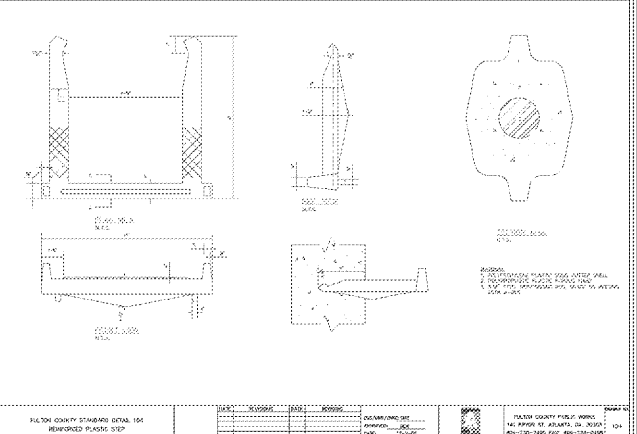





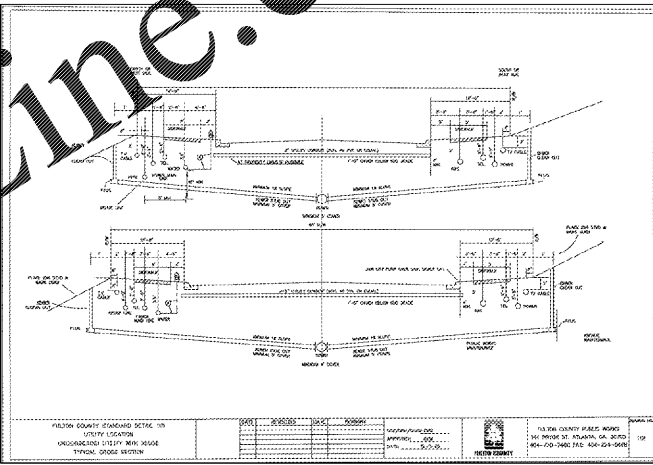



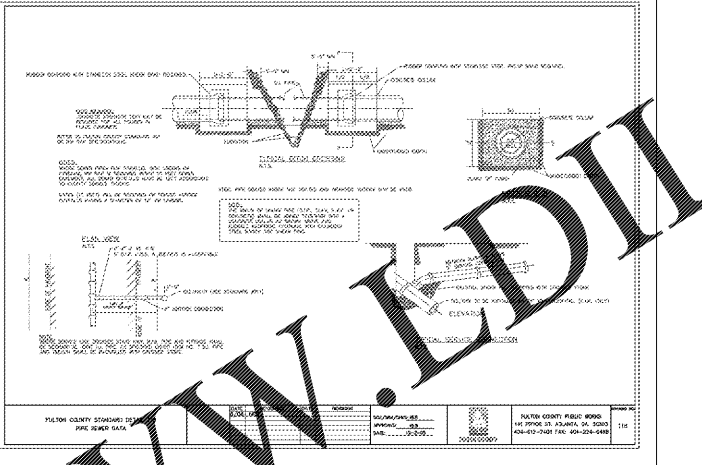



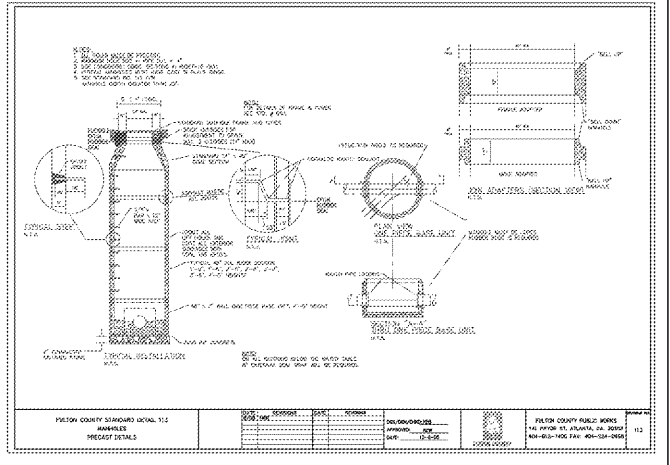



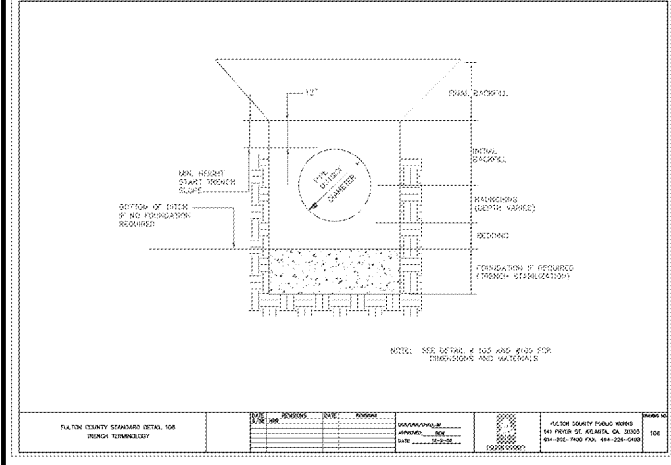


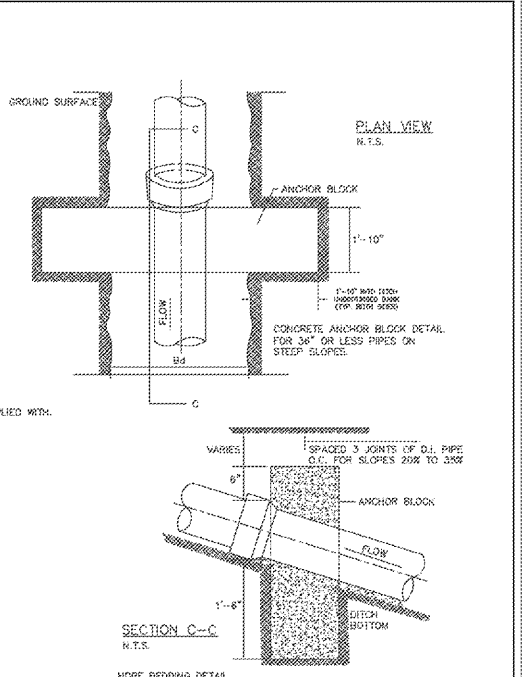


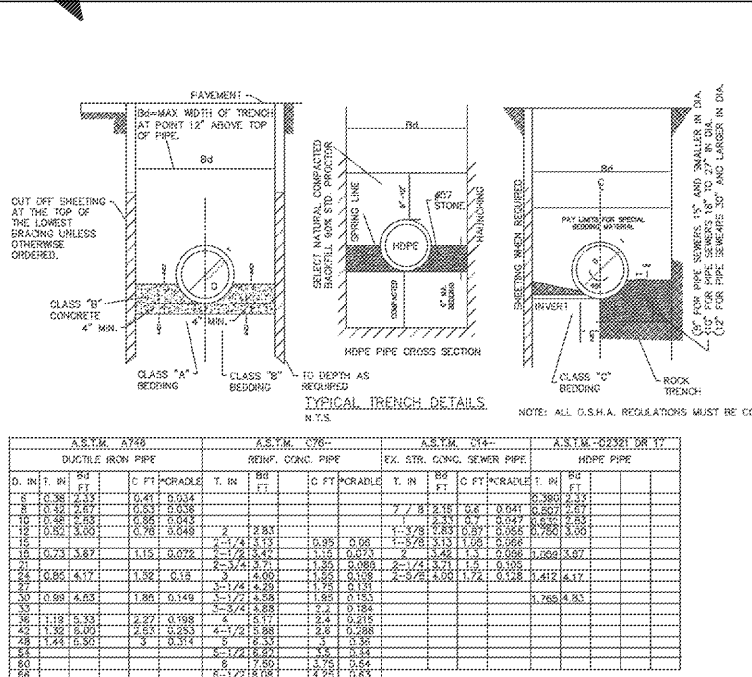



24 HR CONTACT  
 NAME: PAUL MCKOY  
 PH: (678) 472-3734




DATE	REVISIONS	DATE	REVISIONS
6/06/16	NRR		
7/16	TPM		

DWG./REV./CHKD./REB	APPROVED	DATE
	REW	12-2-05


FULTON COUNTY PUBLIC WORKS  
 141 PRYOR ST. ATLANTA, GA. 30303  
 404-812-7400 FAX: 404-224-0486

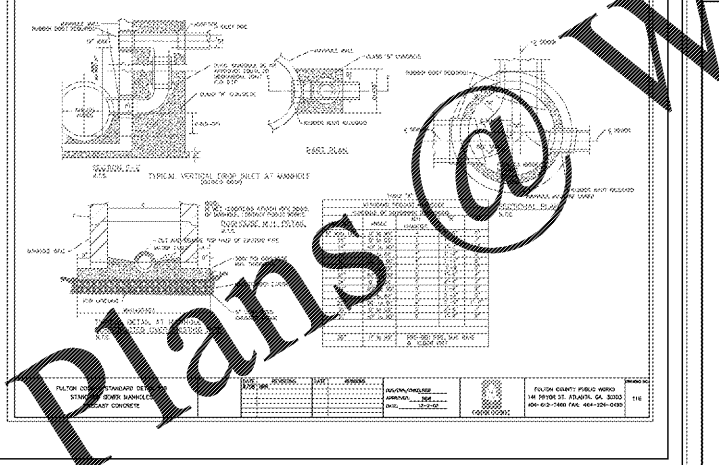



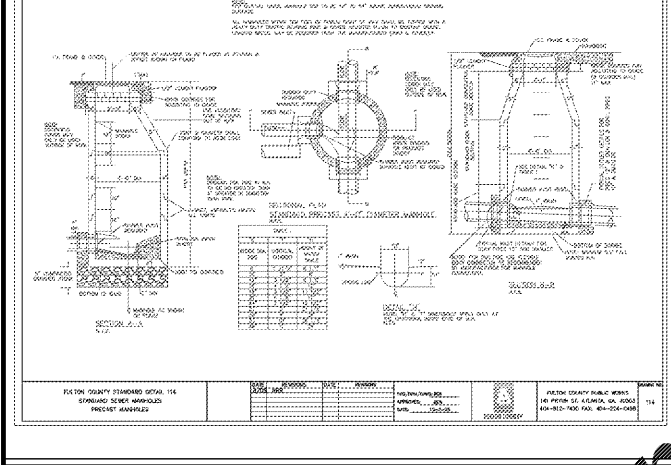


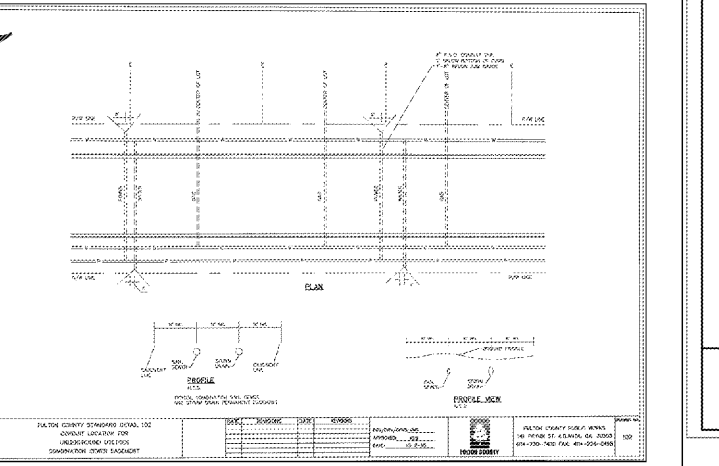


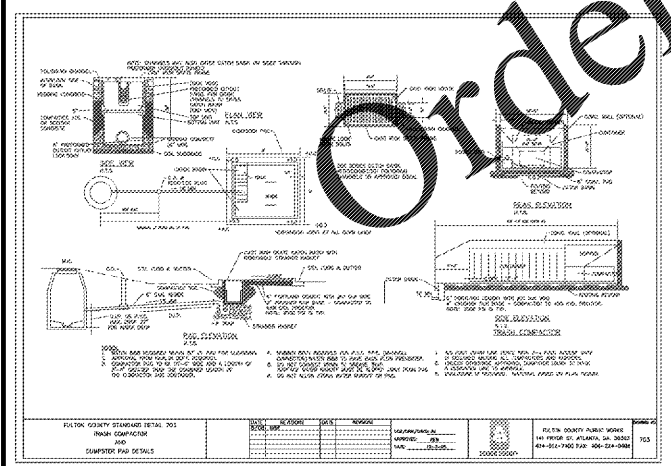


Order Plans @

U:\URBAN\urba\urba-2018\21802-4 - Renewed Medical\21802-4.dwg  
 04/09/2020 1:17 PM