
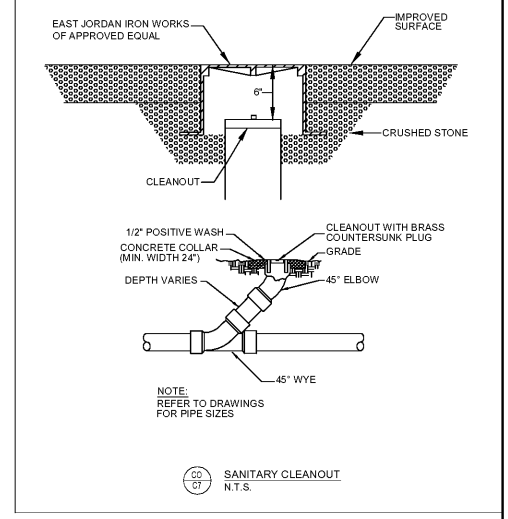
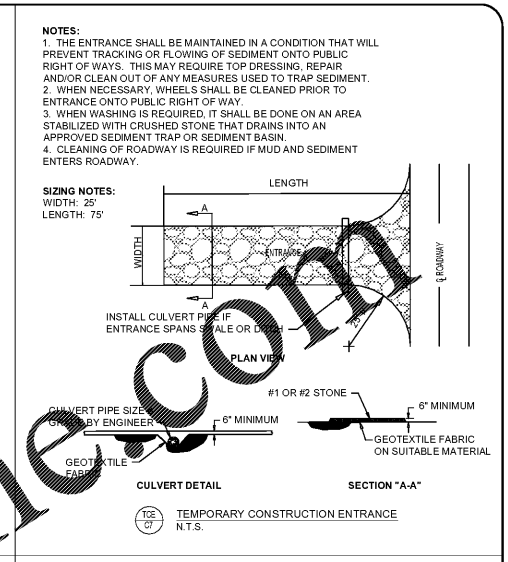


Order Plans @ www.LDILine.com

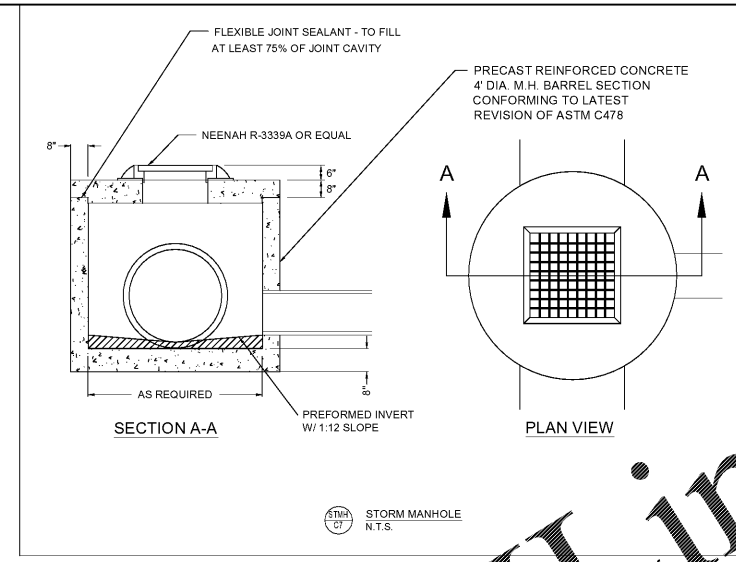

REVISIONS

PopEyes
NASHVILLE ROAD
BOWLING GREEN, KY 42103

ACES
ARNOLD CONSULTING
ENGINEERING SERVICES, INC.
P.O. BOX 1398
BOWLING GREEN, KY 42101
PHONE (270) 760-9445

JOB NUMBER: 20-1338-L
DATE: 04-23-2020
SCALE: N.T.S.
DRAWN: A. ARNOLD
CHECKED: A. ARNOLD
FILE PATH:
Z:\SITE\VC3-DETAILS.DWG



C7
DETAILS