




**Popeye's - Bowling Green, KY (Nashville Rd)  
Parking Lot Lighting Photometric**

Designer  
Adam Carrier  
Date  
5/19/2020  
Scale  
Not to Scale  
Drawing No.

Summary

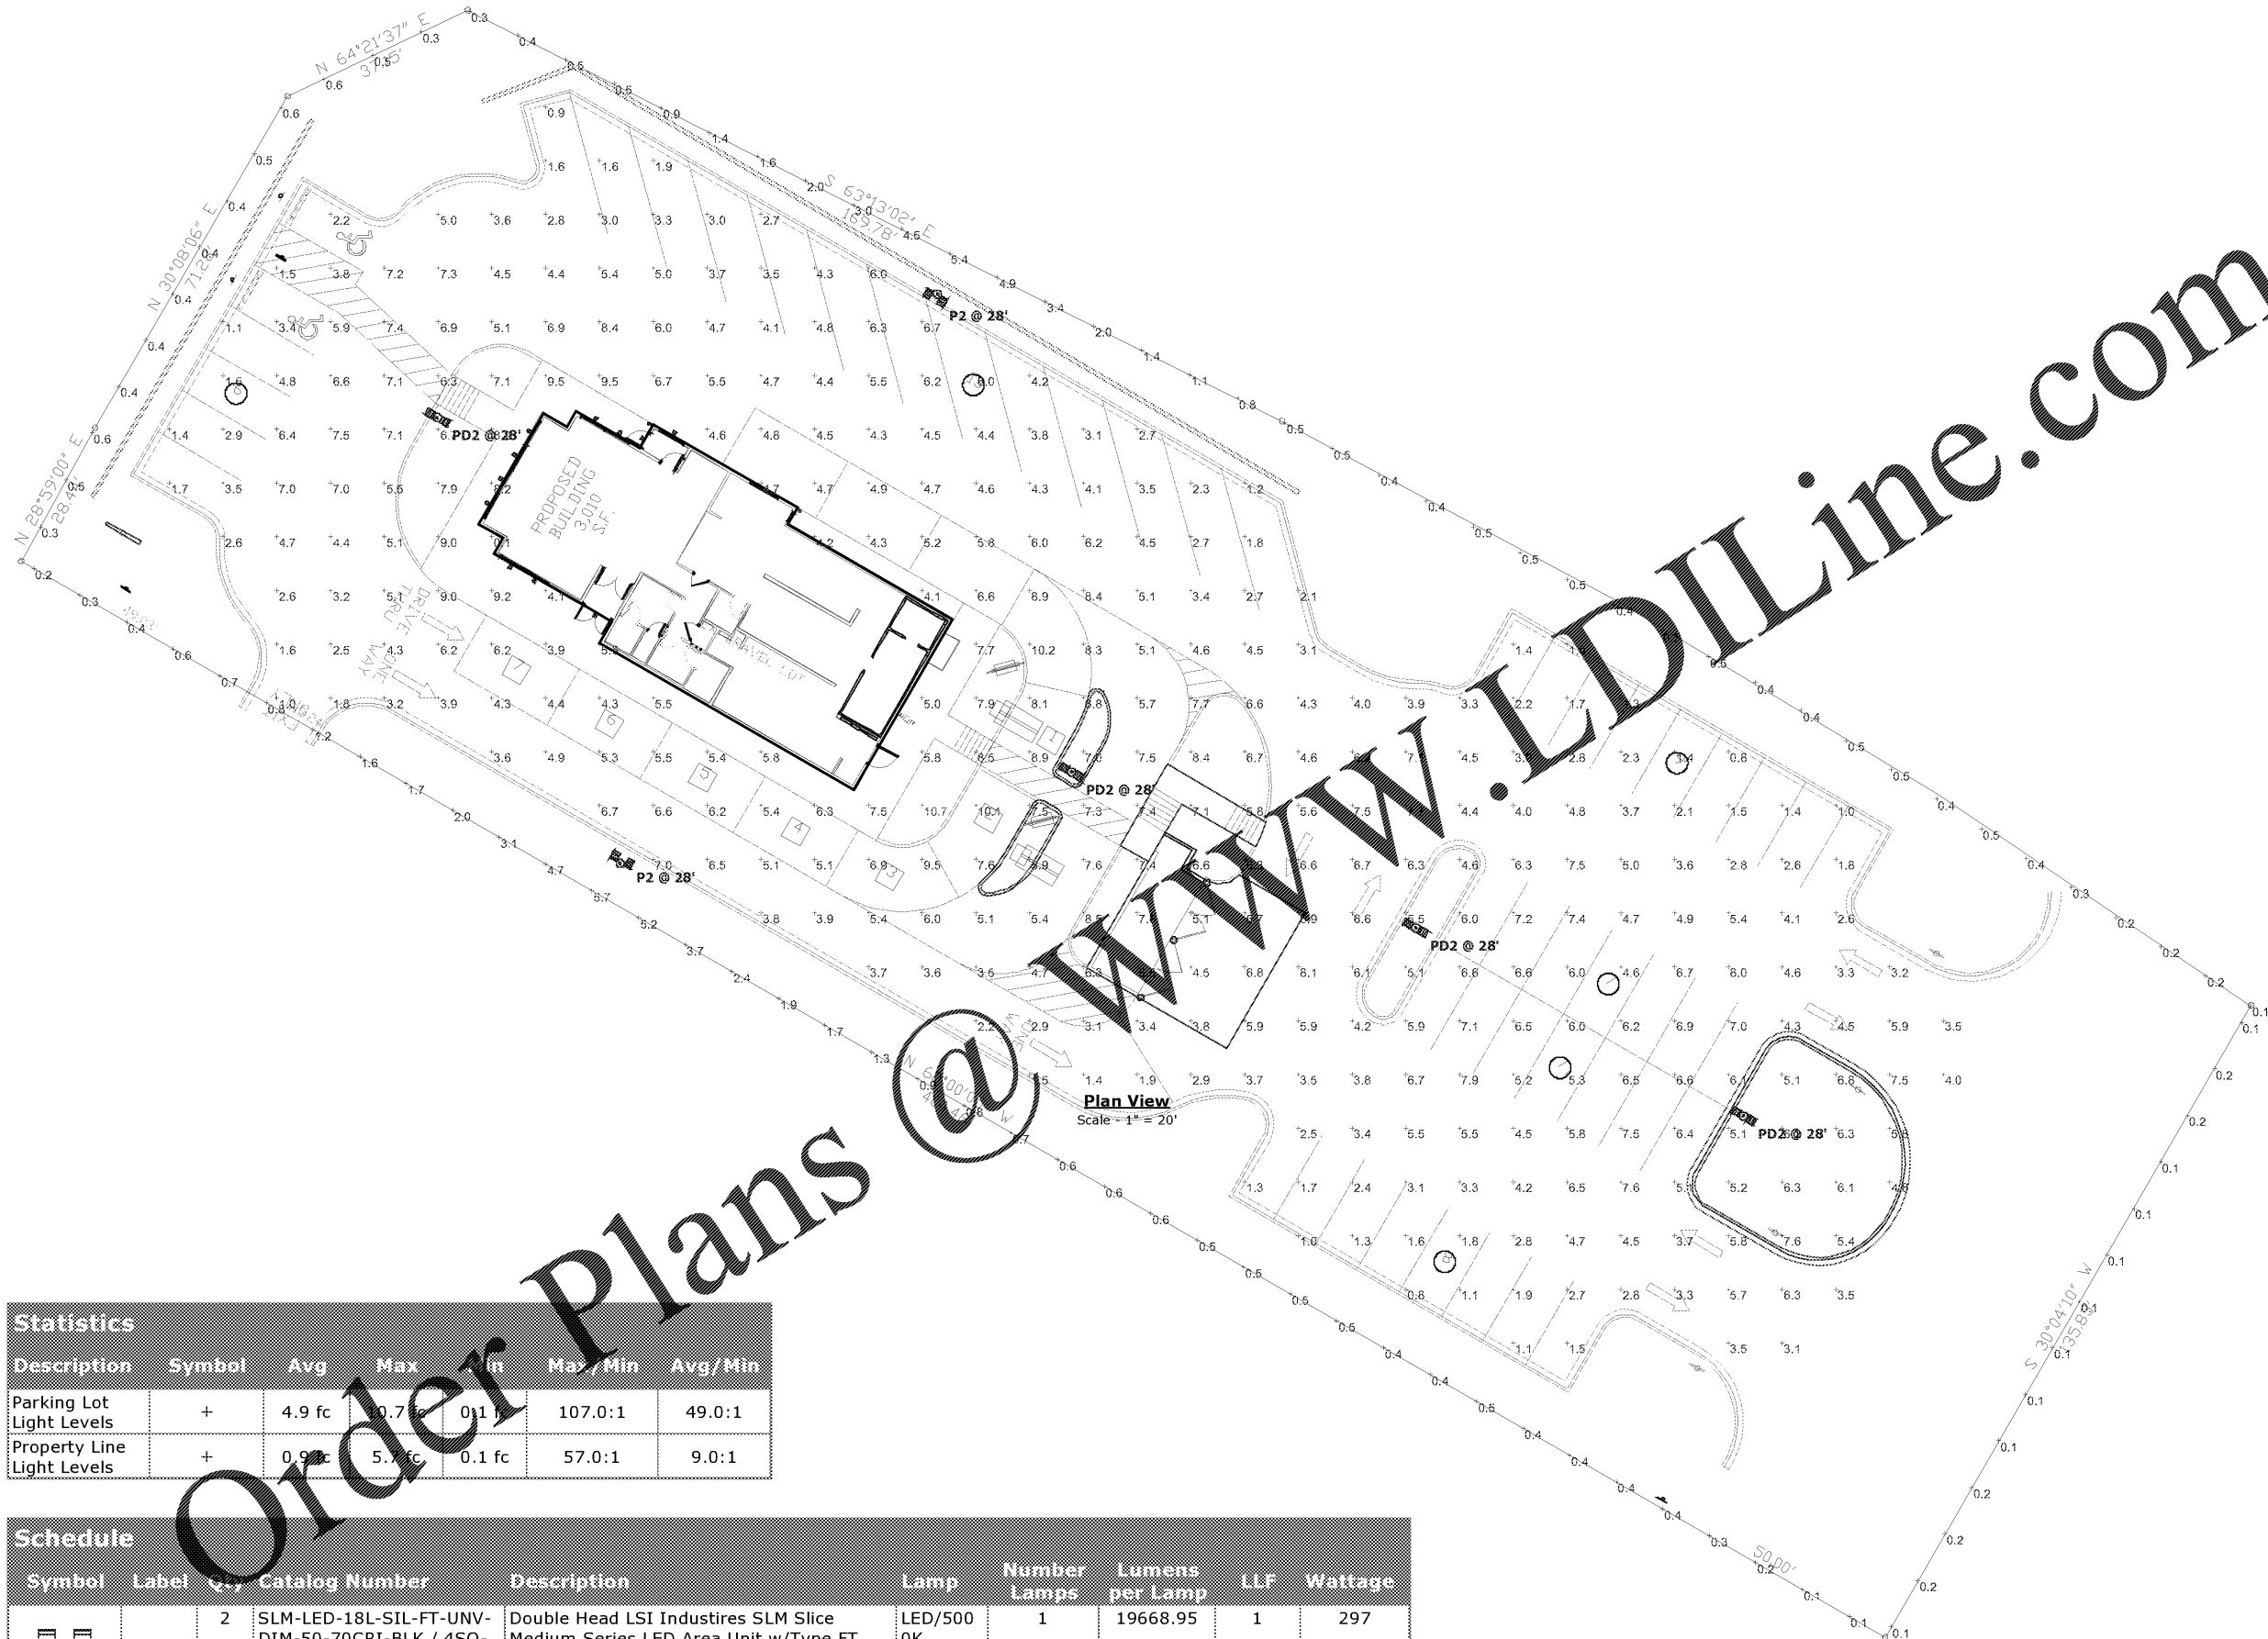

| Statistics                 |        |        |         |        |           |           |
|----------------------------|--------|--------|---------|--------|-----------|-----------|
| Description                | Symbol | Avg    | Max     | Min    | Max / Min | Avg / Min |
| Parking Lot Light Levels   | +      | 4.9 fc | 10.7 fc | 0.1 fc | 107.0:1   | 49.0:1    |
| Property Line Light Levels | +      | 0.9 fc | 5.7 fc  | 0.1 fc | 57.0:1    | 9.0:1     |

| Schedule |       |     |  |   |            |              |                 |     |         |
|----------|-------|-----|--|---|------------|--------------|-----------------|-----|---------|
| Symbol   | Label | Qty | Catalog Number   | Description   | Lamp       | Number Lamps | Lumens per Lamp | LLF | Wattage |
|          | P2    | 2   | SLM-LED-18L-SIL-FT-UNV-DIM-50-70CRI-BLK / 4SQ-B3-S11G25-S-BLK-GA-4BC | Double Head LSI Industires SLM Slice Medium Series LED Area Unit w/Type FT (Forward Throw Distribution) 25ft. Pole Height w/ESTIMATED 3ft. Concrete Base      | LED/500 OK | 1            | 19668.95        | 1   | 297     |
|          | PD2   | 4   | SLM-LED-18L-SIL-FT-UNV-DIM-50-70CRI-BLK / 4SQ-B3-S11G25-S-BLK-GA-4BC | Double Head D180 LSI Industires SLM Slice Medium Series LED Area Unit w/Type FT (Forward Throw Distribution) 25ft. Pole Height w/ESTIMATED 3ft. Concrete Base | LED/500 OK | 1            | 19552.57        | 1   | 297     |

Order Plans @ [www.LDILine.com](http://www.LDILine.com)