

Provide 4-22 ga. - 1 1/8" wide hurricane straps per A/C unit.
 A.) 2-3/8" x 3/4" long A307 steel galv. bolts and nuts fastened to web of Aluminum Stand Rail.
 B.) 3-10-16 x 3/4" HWH #3 self drilling Hilti Kwik-Flex screws to web of Aluminum Stand Rail.

Pad (Typ.) By A/C Contractor Examples:
 Rubber Vibration Pad (RP. 3/4" - 2"x2") (RP. 3/8" - 2"x2")
 1/4" x 3/4" Galvanized Steel Thumbscrew tighten with Torque Wrench to refusal.
 1-1/2" Sch 40 Wall


See Base Plate Connection Detail per Florida Product Approval #FL3203-R5 for 180mph wind load.

Notes:

- 1.) All Construction to meet Aluminum Association Specs.
- 2.) Vibration insulator pads shall be provided by the A/C Contractor so as not to cause vibration to existing sub - structure.
- 3.) Stand to be manufactured by RM Enterprises, 510 Business Pkwy, Royal Palm Beach, FL
- 4.) Strap down units with 22 gauge straps at 4 corners with tech screws.

Meets South Florida Building Code


1 EQUIPMENT STAND MOUNTING DETAIL
 N.T.S. - R.M. ENTERPRISES "RDCA-80 STAND"

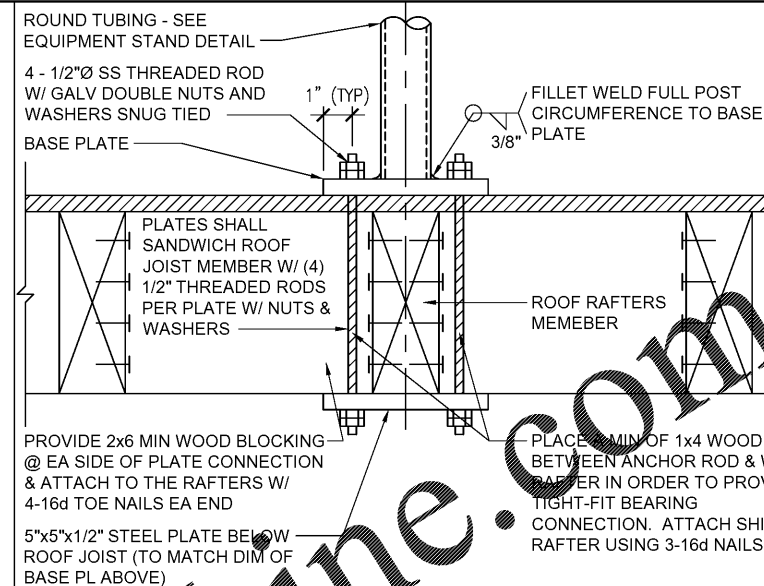

2 BASE PLATE CONNECTION DETAIL
 N.T.S.

NOTES:

1. MANUFACTURER TO OBTAIN CERTIFIED STRUCTURAL ENGINEER STAMPED DRAWINGS STATING THAT THE INSTALLED CANOPY IS RATED FOR THE LOCAL WIND LOAD ZONE, WITH STATIC LOAD CAPACITY OF 100 PSF IN ADDITION TO THE WEIGHT OF THE STRUCTURE.
2. INSTALL AWNING LIGHTING TO MEET LOCAL CODES.

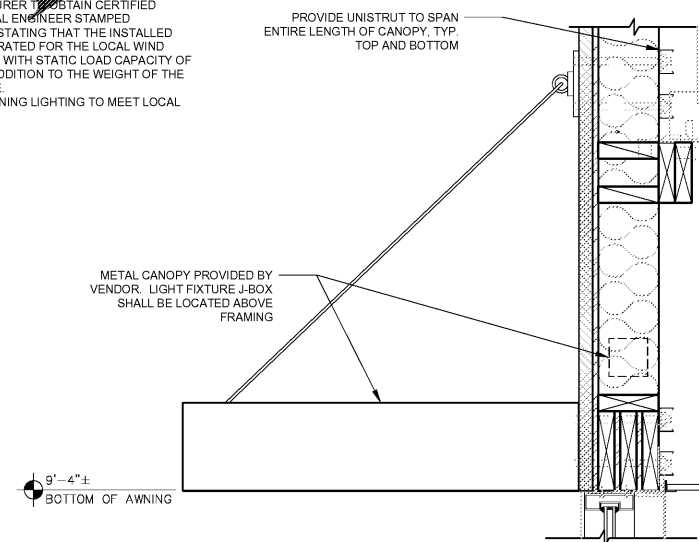

5 SECTION DETAIL - AWNING
 Scale: 1-1/2"=1'-0"

3 NOT USED
 Scale: 3"=1'-0"

Order Plans @ www.LDOnline.com

ARCHITECT ENGINEER
LIS
 LAND INVESTMENT SERVICES, LLC
 2160 Palm Beach Blvd
 Palm Beach, FL 33480
 Phone: (561) 841-1105
 Facsimile: (561) 841-8419

CLIENT NAME
SOUTHEASTERN RETAIL DEVELOPMENT, LLC
 BLDG M-1, UNIT Z31
 2050 COUNTY ROAD 30A
 SANTA ROSA BEACH, FL 32459

PROJECT NAME
POPEYES
 PLK 1930-28-DL SAILORMEN
 501 N HWY 49
 BYRON, GA 30088

SEAL
 HAROLD DANIEL HUTTER III
 GEORGIA REG. RA015047

RELEASE	DATE
1	
2	
3	
4	
5	
6	

PROJECT NO.
2020-085

ISSUE DATE
05/07/20

DRAWN: **GM** | CHECKED: **HDH**

SHEET NO.
A11
 EXTERIOR DETAILS

LIS EXPRESSLY RESERVES ITS COPYRIGHT AND ALL OTHER PROPERTY RIGHTS TO THESE DOCUMENTS AND THEIR DESIGN. HENCE, THEY ARE NOT TO BE REPRODUCED.