





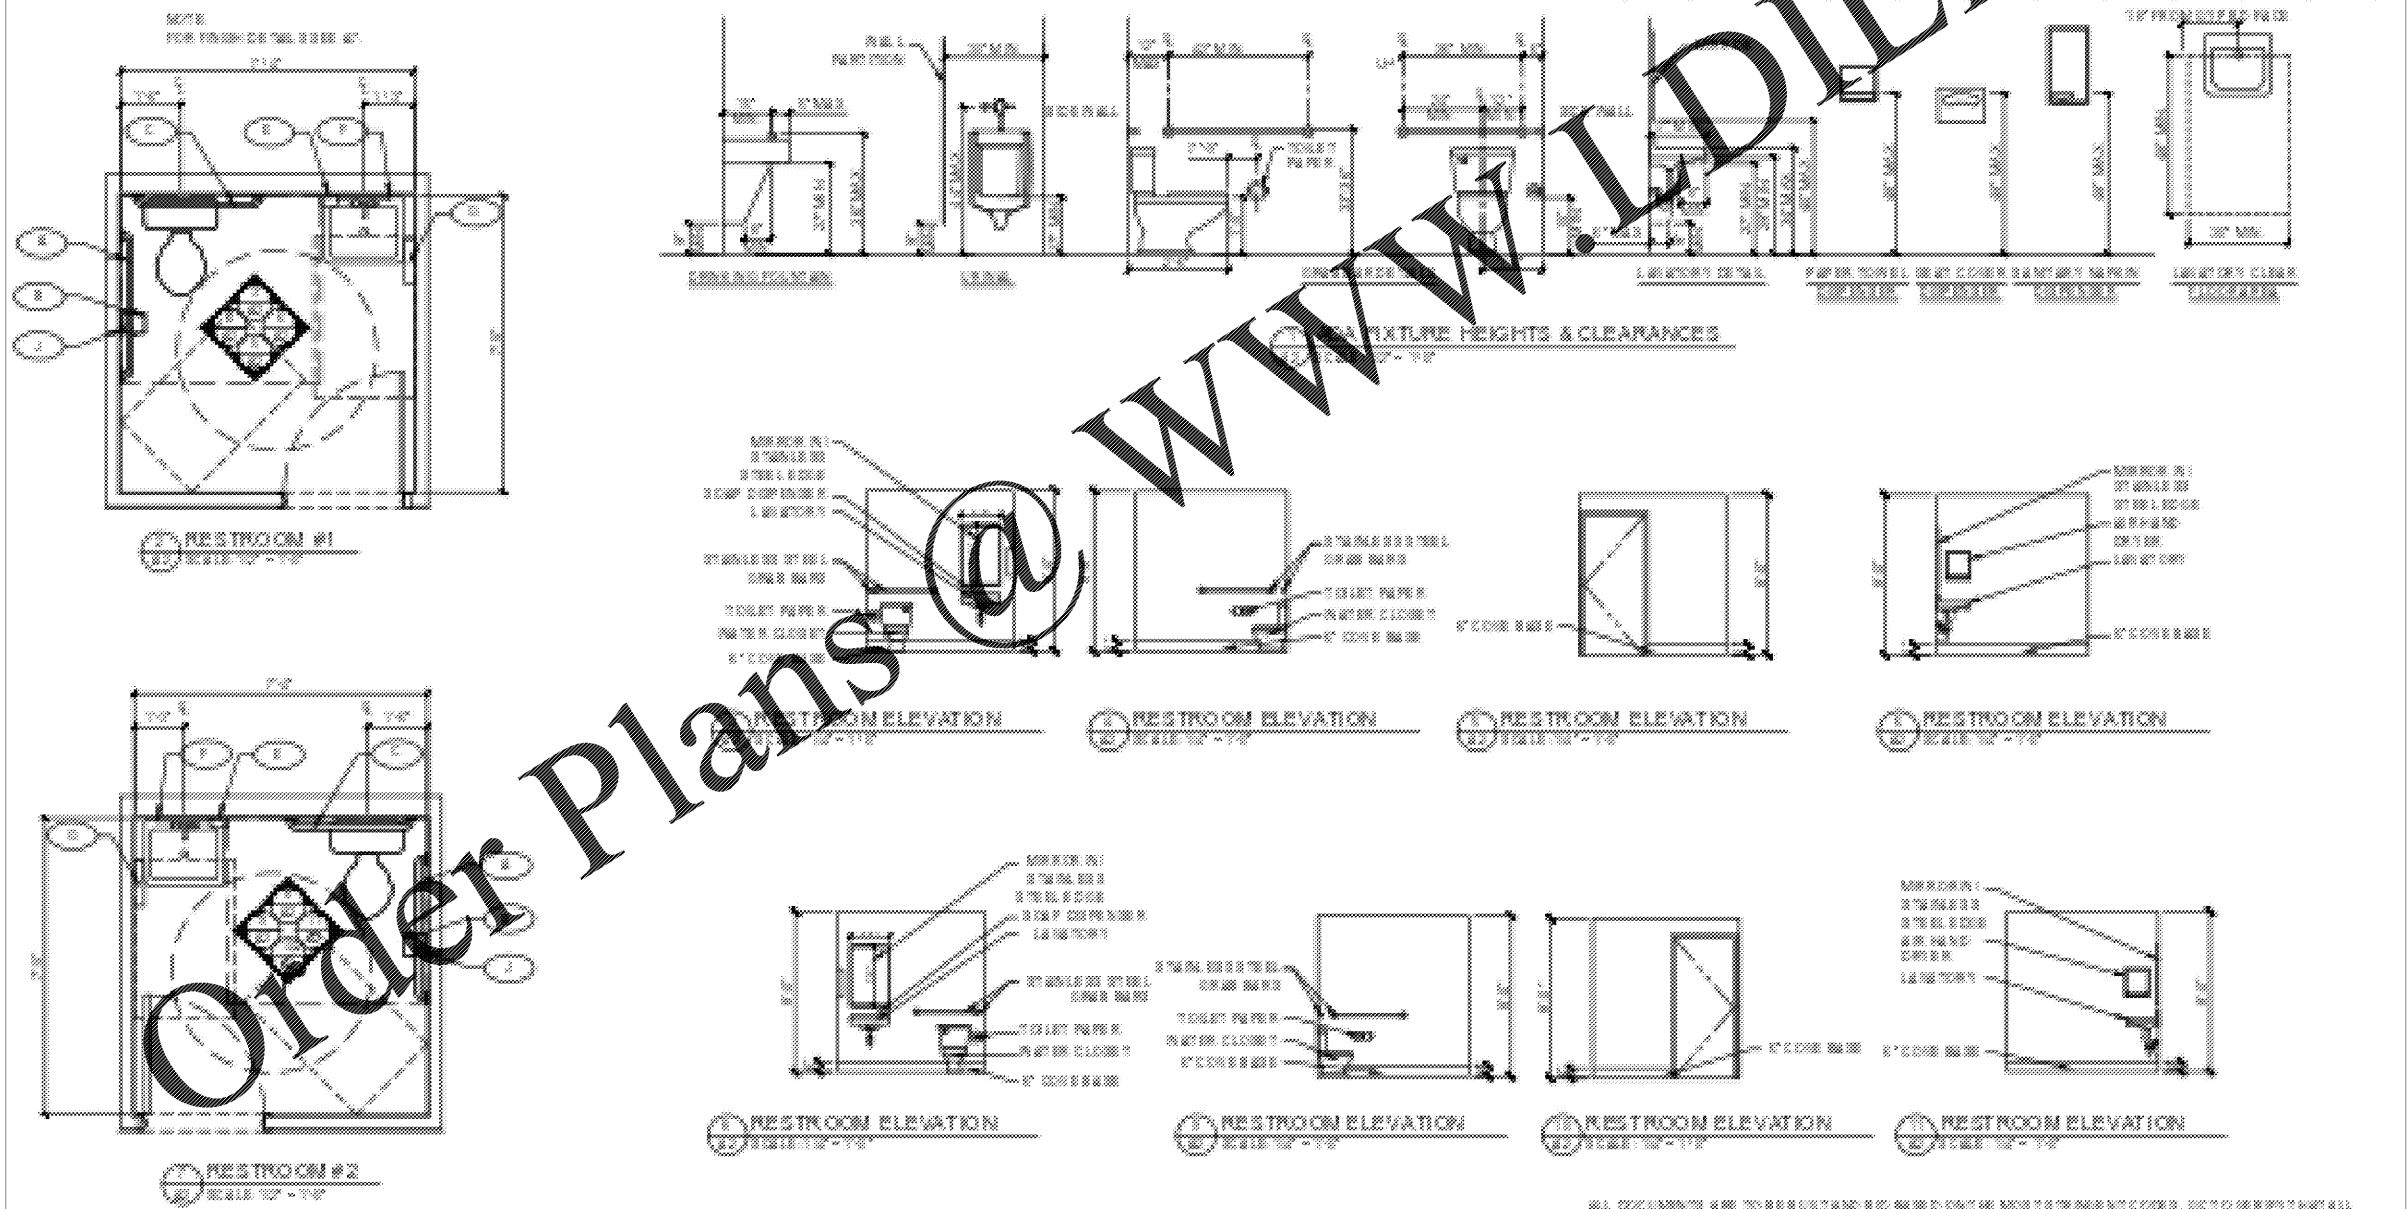



general contractor

engineering consultant


RESTROOM DETAILS AND DOOR SCHEDULE

WILD WOLF - COMMERCIAL DEVELOPMENT
BOYD MORRIS ROAD & GA HWY 293 SPUR
BARTOW COUNTY, GEORGIA 30120

DATE: 06/15/20

SCALE: A-7

NO. 15