

360
STEWART REINHERM
ARCHITECTURE, PLLC
5450 E. High Street, Suite 200
Phoenix, Arizona 85054
P. 480.515.5123
www.sra360.com

Christian Brothers
Automotive
Wickham Road
Melbourne, Florida

Christian Brothers
Automotive
1726 Katy Freeway, St. 200
Houston, TX 77054

Professional Engineer
P.E. 76304
STATE OF FLORIDA
4/15/20
Date

Revisions	
1/23/20	Prototype Update
4/1/20	City Comments
4/9/20	T2 Client Rev.

Project No. 19-097

Drawn By:

Date: 03/06/20

Sheet Title:

ELECTRICAL
BUILDING
SECTIONS

Drawing No.

E-4.03

10RHS-11-2019

THIS SHEET IS PART OF THE CONSTRUCTION DOCUMENTS. OTHER SHEETS INCLUDING SPECIFICATIONS APPLY. THAT SHOWN HEREON IS SCHEMATIC IN NATURE AND NOT TO BE USED AS A SHOP DRAWING. THEREFORE, INCLUDE ALL MODIFICATIONS REQUIRED TO CONFORM TO SITE CONDITIONS AND THE EQUIPMENT AND MATERIAL USED. VERIFY LOCATIONS AND DIMENSIONS OF ALL ARCHITECTURAL AND STRUCTURAL ELEMENTS AS SHOWN ON THEIR RESPECTIVE DOCUMENTS. THESE ELEMENTS ARE SHOWN FOR REFERENCE AND SHALL BE VERIFIED PRIOR TO CONSTRUCTION AND THE ENGINEER ASSUMES NO LIABILITY FOR THE ACCURACY OF THESE ELEMENTS. NO DESIGN RESPONSIBILITY IS ASSUMED FOR ANY PORTION OF THE WORK THAT THE PROFESSIONAL ENGINEER HAS NOT SIGNED AND SEALED PER STATE/PROVINCE REQUIREMENTS.





Dialectic

Dialectic Inc.
310 W 20th Street, Suite 200
Kansas City, MO 64108
Florida Certificate of
Authorization Number 8039

T 816-997-9601
F 816-997-9602
DialecticEng.com
Copyright 2020

WWW.LDILine.com

Order Plans @

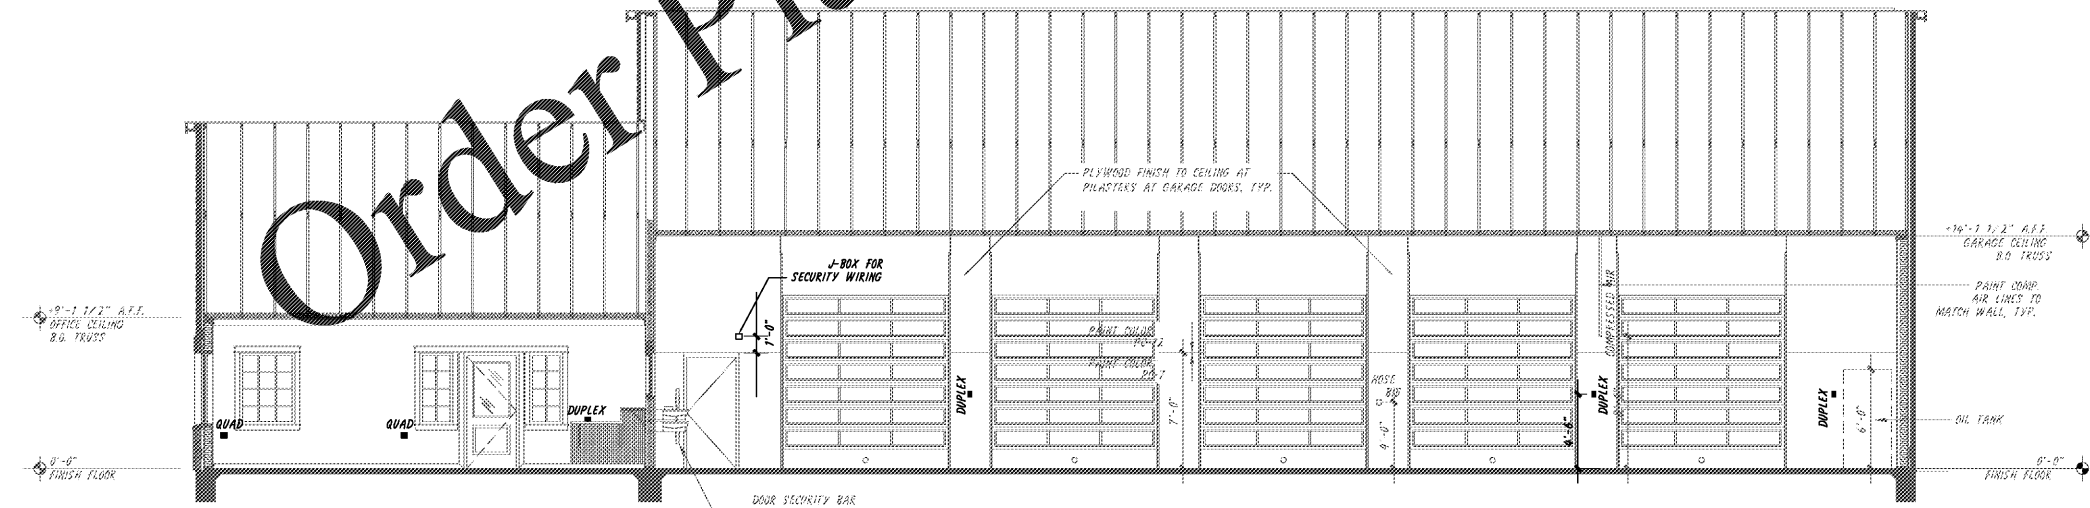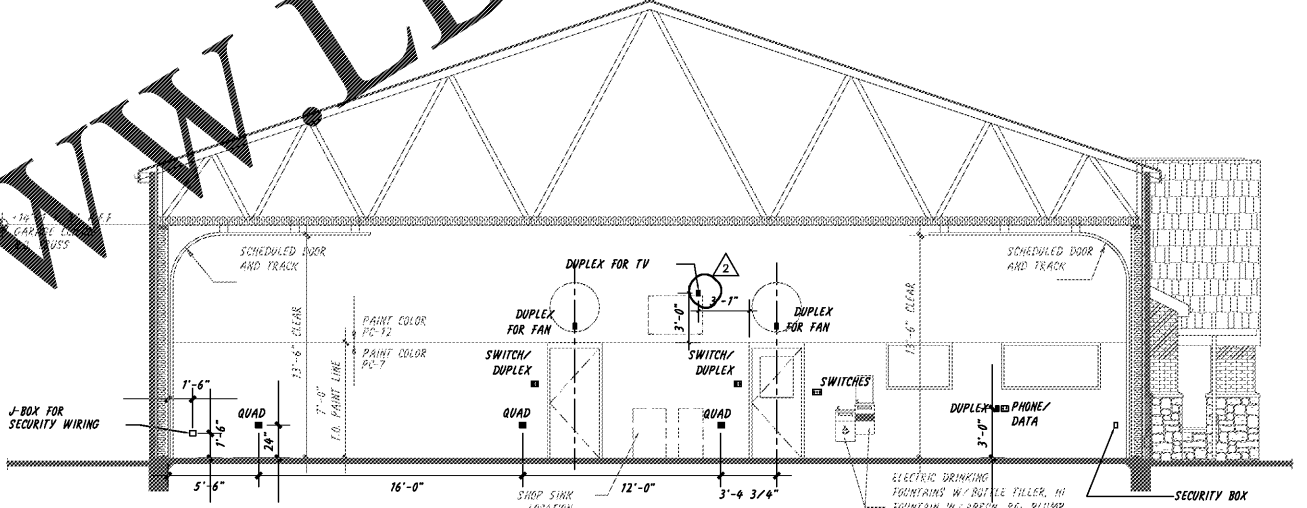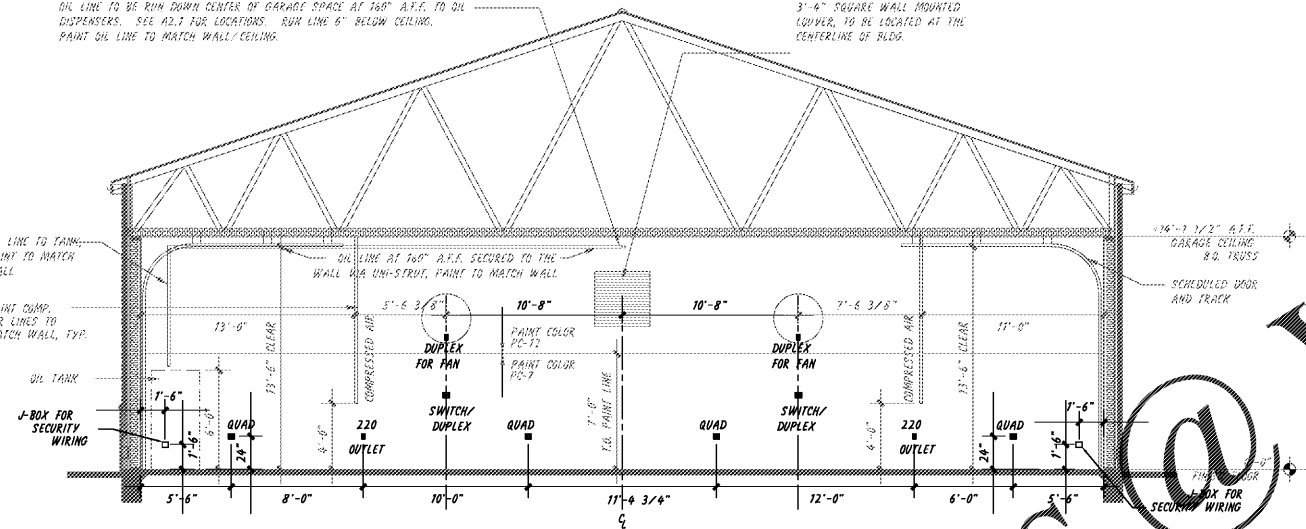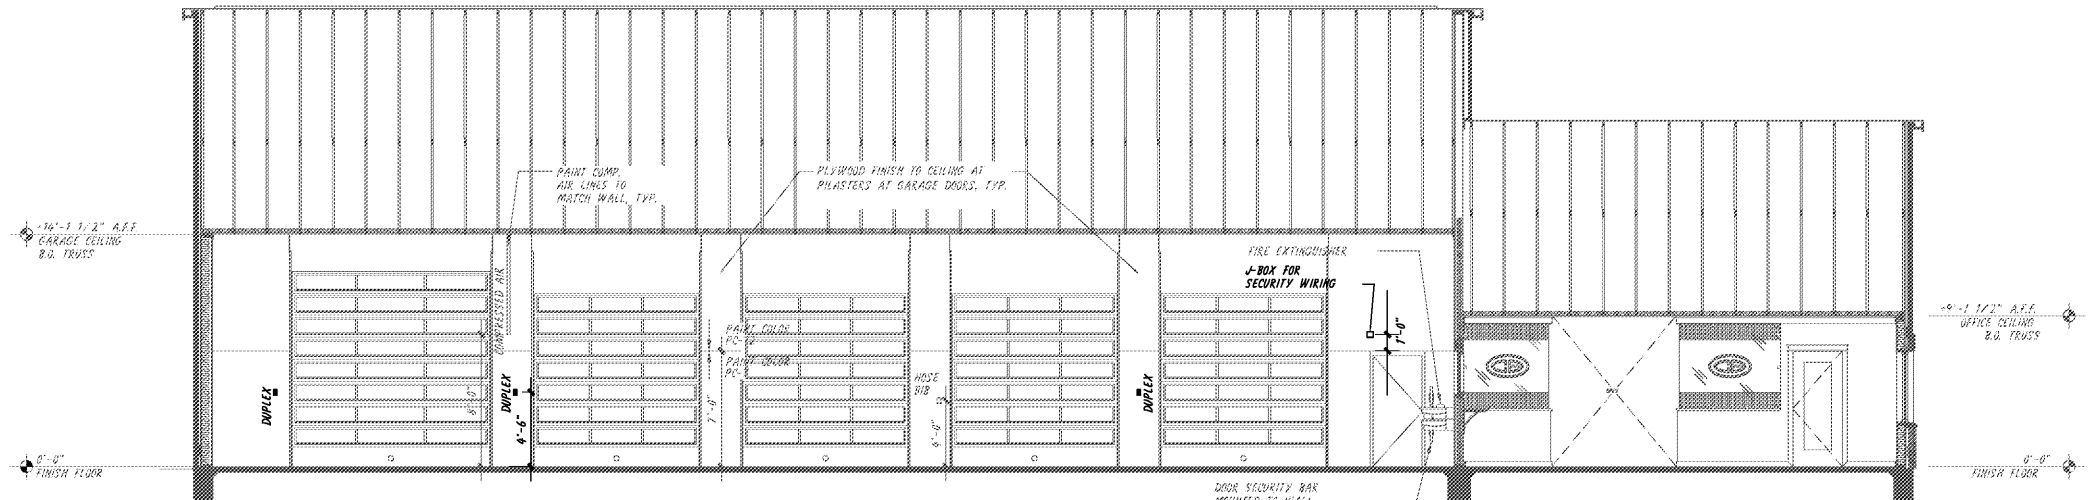

Dialectic Inc.
310 W 20th Street, Suite 200
Kansas City, MO 64108
Florida Certificate of
Authorization Number 8039

T 816-997-9601
F 816-997-9602
DialecticEng.com
Copyright 2020