


NO.	DATE	DESCRIPTION

INTERNATIONAL HOUSE OF PANCAKES  
 STORMWATER DETENTION POND PLAN

HICKORY LEVEL ROAD AND GEORGIA HWY 61  
 VILLA RICA, CARROLL COUNTY, GEORGIA

DATE: MARCH 6, 2020 SCALE: 1" = 5'


CIVIL SOLUTIONS  
 ENGINEERING & LAND SURVEYING  
 Gregory J. Dewberry, PE, LS  
 P.O. Box 156  
 Bremen, Georgia 30110  
 (770) 537-4087

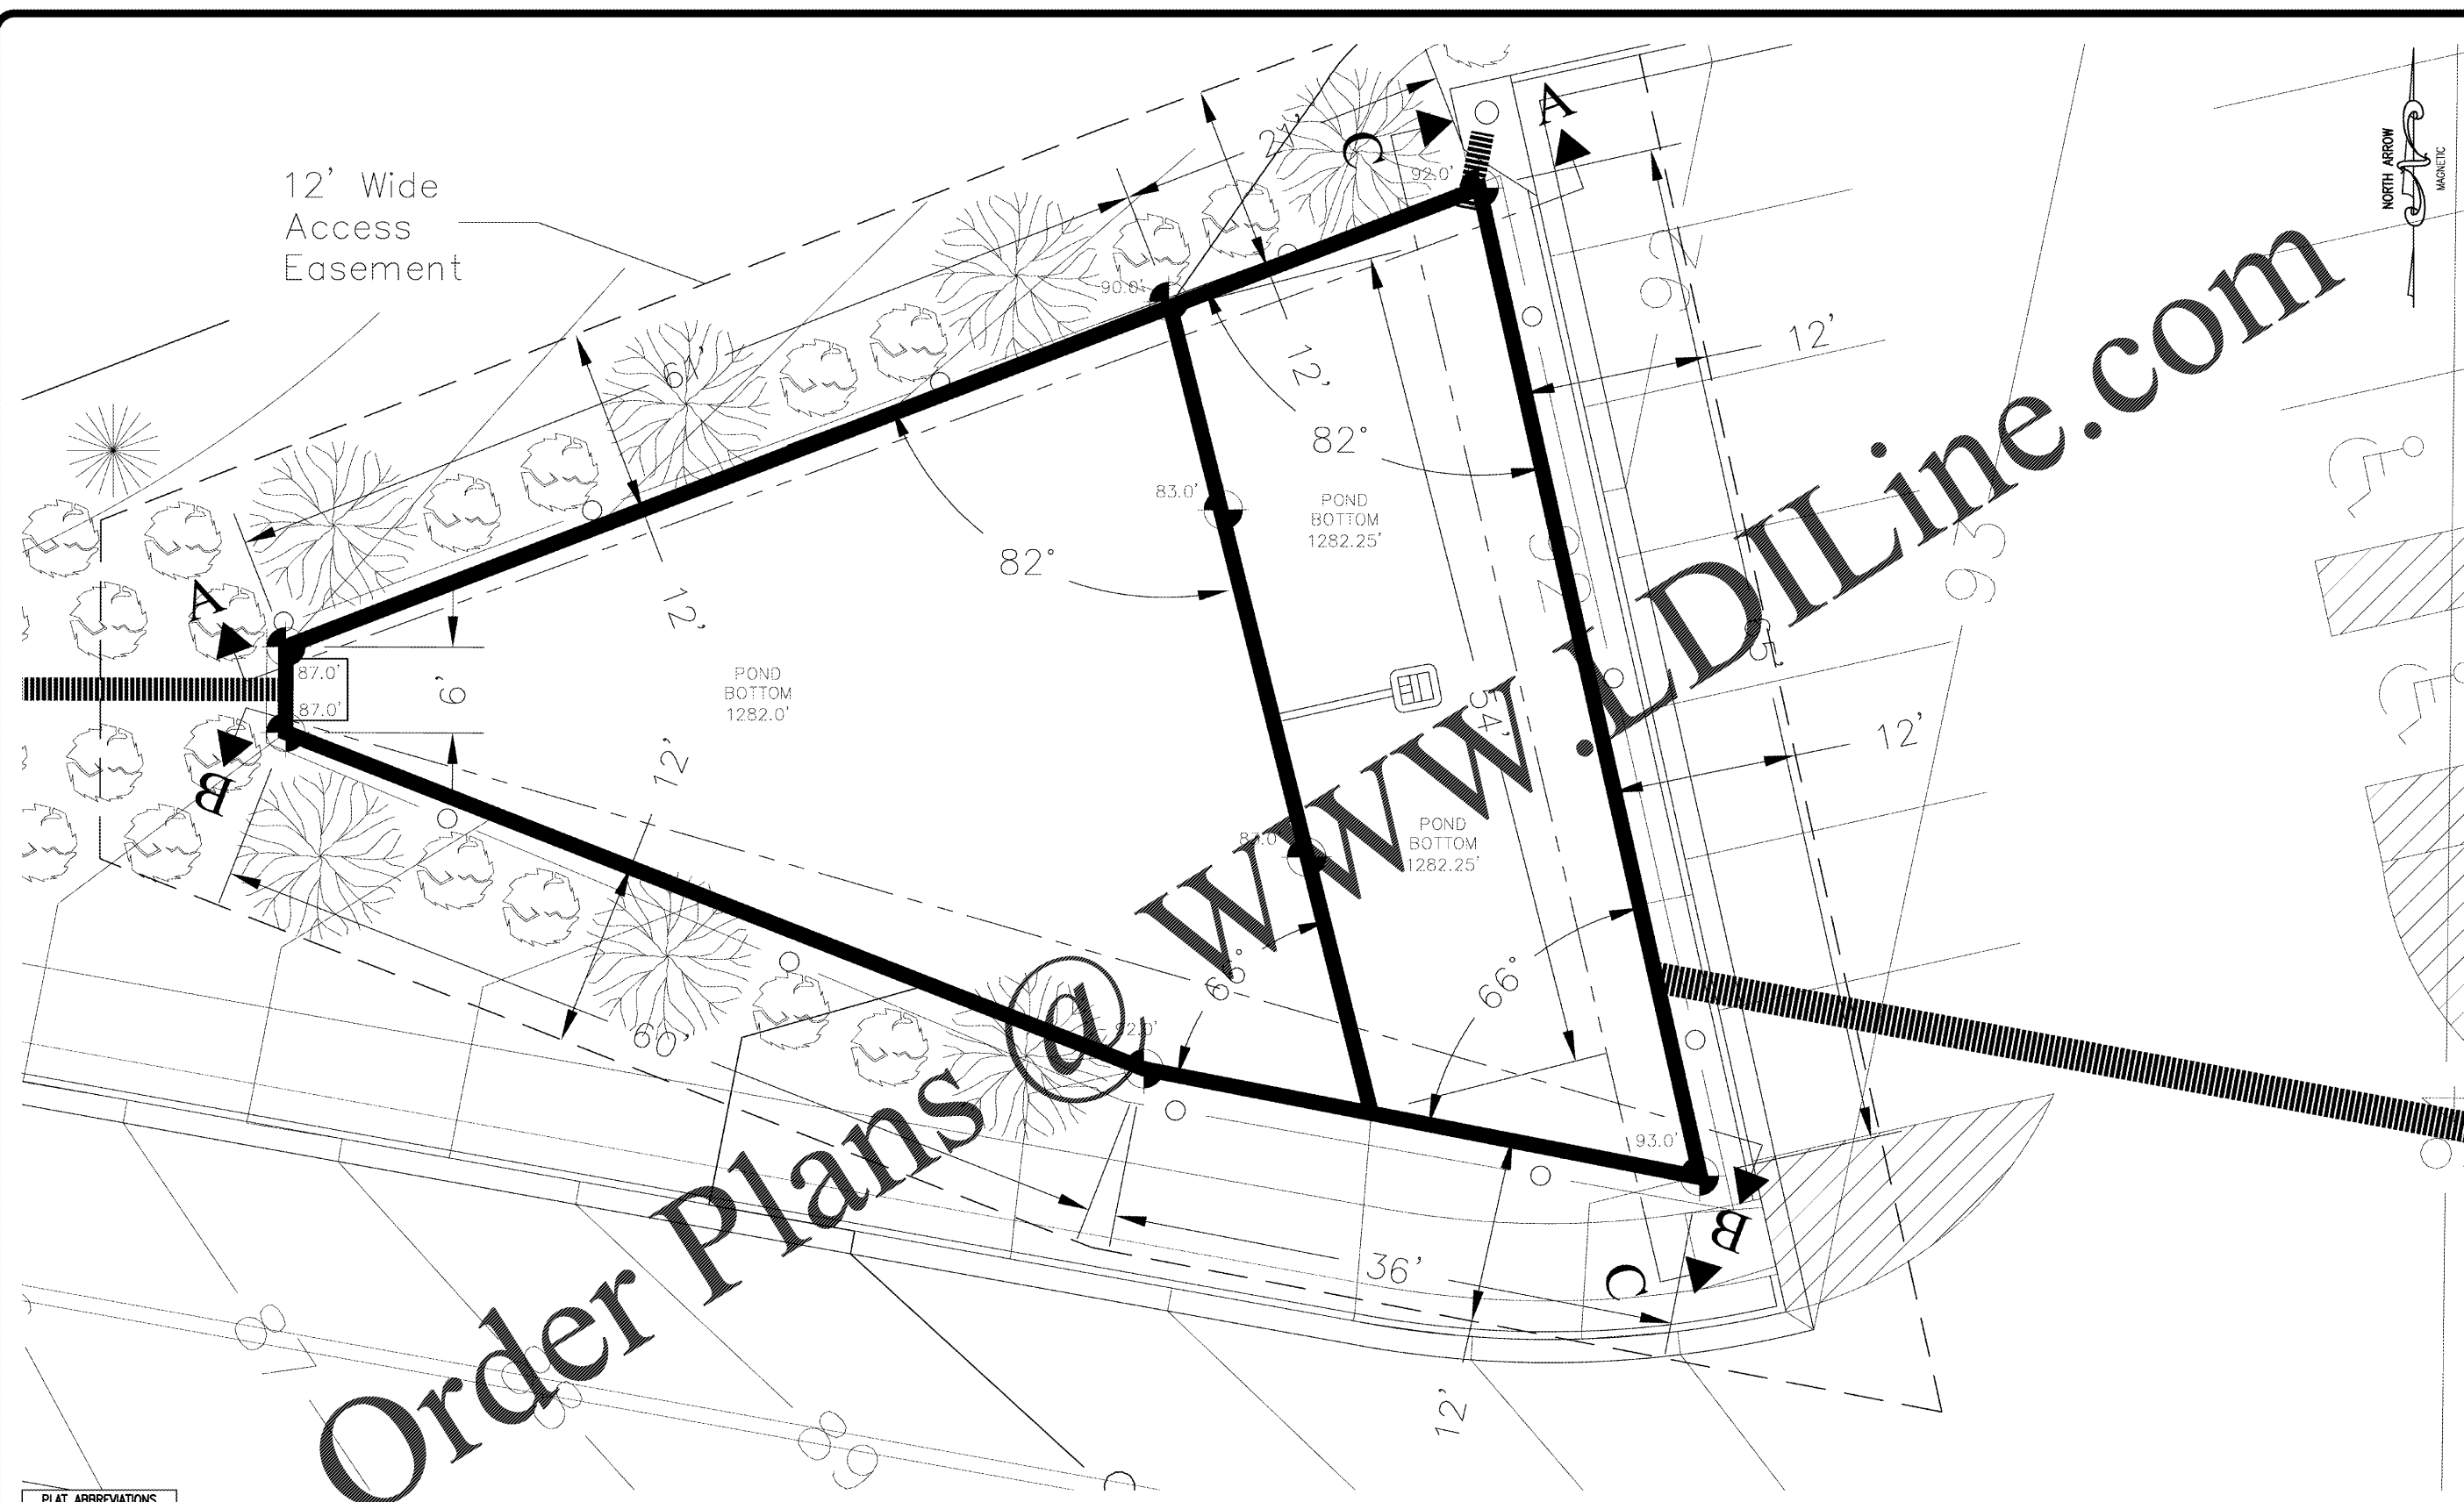

Order Plans @ [www.DIline.com](http://www.DIline.com)

**PLAT ABBREVIATIONS**

IP1	- Iron Pin Found
IP2	- Iron Pin Set
FPS	- Fence Post Set
OTF	- Open Top Pipe
CTP	- Clamp Top Pipe
Conc.	- Concrete
Alum.	- Aluminum
P/L	- Property Line
R/W	- Right of Way
C/L	- Centerline
F/L	- Fenceline
T/L	- Transmission Line
N/F	- Now or Formerly
DB	- Dead Block
FB	- Flat Book
MF	- Map File No.

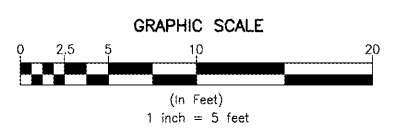

**CONTOUR LEGEND**

	Existing Contours
	Proposed Contours

**ENGINEER**

Gregory J. Dewberry  
 P.O. Box 156  
 Bremen, GA 30110  
 24hr. Emergency Phone  
 (770) 537-4087